




ELEVATION-B  
Scale 1:50



ELEVATION-D  
Scale 1:50

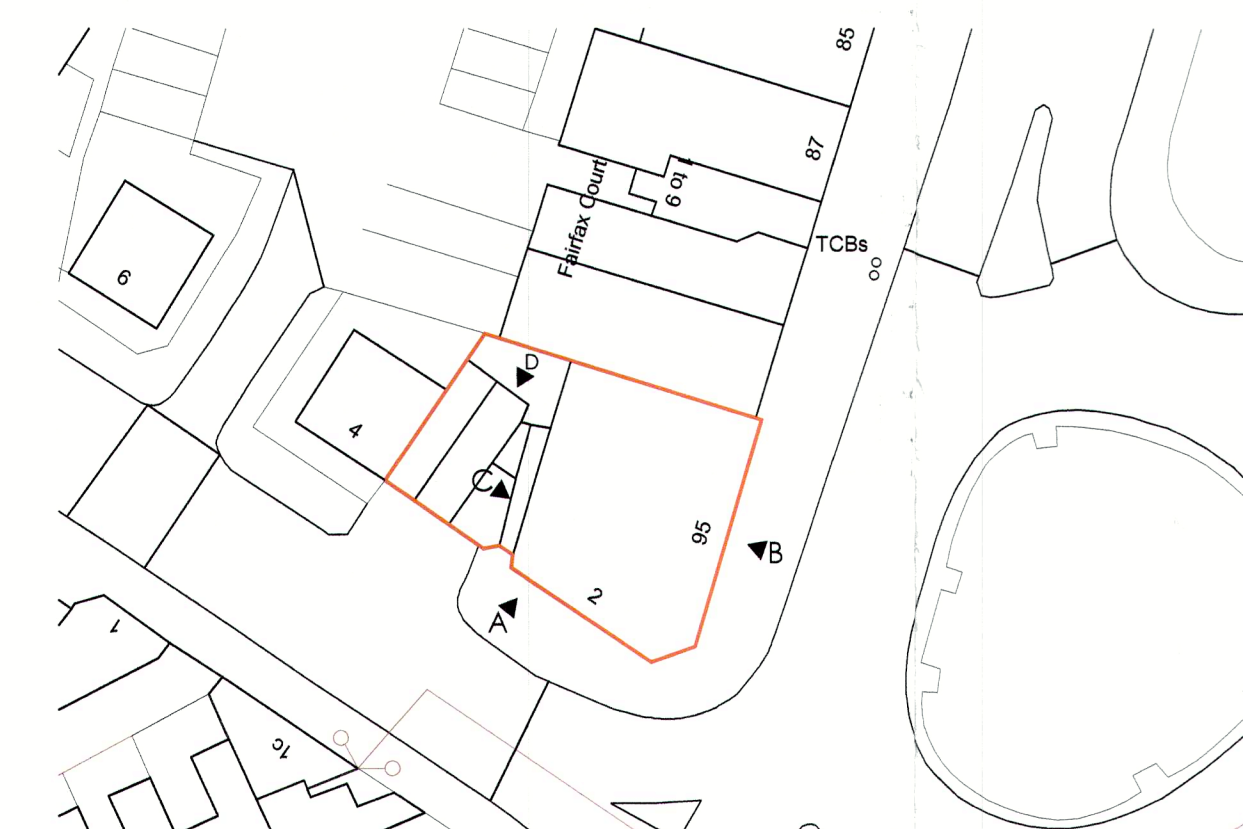

LOCATION PLAN  
Scale 1:500

## PLANNING

REV	DATE	DESCRIPTION	BY	APP'D
PL1	30.01.15	Planning Issue	MK	KAS



PROJECT  
Window Replacement for  
1 to 10 Britannia Court  
Fairhazel Gardens NW6 3SG

DRAWING TITLE  
Existing Elevations B & D

DATE	11.01.15	DWG. No.	3746.202	REV.	PL1
SCALE	1:50 (A1)				
DRAWN BY:	MK	DATED	23.01.15		
CHECKED BY:	KAS	DATED	23.01.15		
APPROVAL BY:	-	DATED	-		

**AK DESIGN PARTNERSHIP LLP**  
CHARTERED BUILDING CONSULTANCY  
BUILDING SURVEYORS  
BUILDING DESIGNERS  
PROJECT MANAGERS

111-113 VICTORIA ROAD  
ROMFORD  
ESSEX  
RM1 2LX

TEL: 01708 751772  
FAX: 01708 764056  
E-MAIL: office@akdesign.co.uk  
WEB SITE: www.akdesign.co.uk