
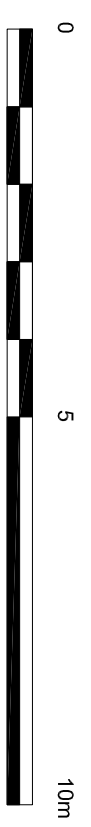


Note:
All new brickwork to match existing
Yellow London Stock brickwork

1
082

PROPOSED FLANK ELEVATION

Scale: 1:100@A3

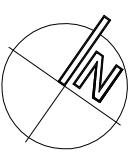

PLANNING APPLICATION

DATE:	27/02/2015	ISSUED FOR:	Planning
REVISION:		NO.	A
<p>THIS DRAWING IS NOT TO BE SCALED. ONLY FIGURED DIMENSIONS ARE TO BE FOLLOWED (UNLESS THE DRAWING IS PART OF A PLANNING APPLICATION). DIMENSIONS ARE TO CHECK AND DIMENSIONS BEFORE WORK COMMENCES. AND REFER ANY APPARENT DISCREPANCY TO THE ARCHITECT.</p> <p>THIS DRAWING IS THE SOLE PROPERTY OF M.R PARTNERSHIP LIMITED, AND IS NOT TO BE REPRODUCED OR TRANSMITTED IN ANY FORM OR BY ANY MEANS WITHOUT THE OWNERS WRITTEN CONSENT. (c) COPYRIGHT.</p>			
PROJECT:	<p>REAR OF 137 EUSTON ROAD LONDON NW1</p>		
DRAWING:	<p>PROPOSED FLAXMAN HOUSE FLANK ELEVATION</p>		
DATE:	FEB 2015		
DRAWN:	<p>M.R PARTNERSHIP ARCHITECTS & INTERIOR DESIGNERS</p>		
SCALE:	1:100@A3		
DWG FILE:	<p>41 FOLEY STREET TEL: (020) 7631 5405 LONDON W1W 7TS FAX: (020) 7631 5186</p>		
DRAWING NUMBER:	2925A	082	REV. NO. A