


PV ROOF LAYOUT OPTION A

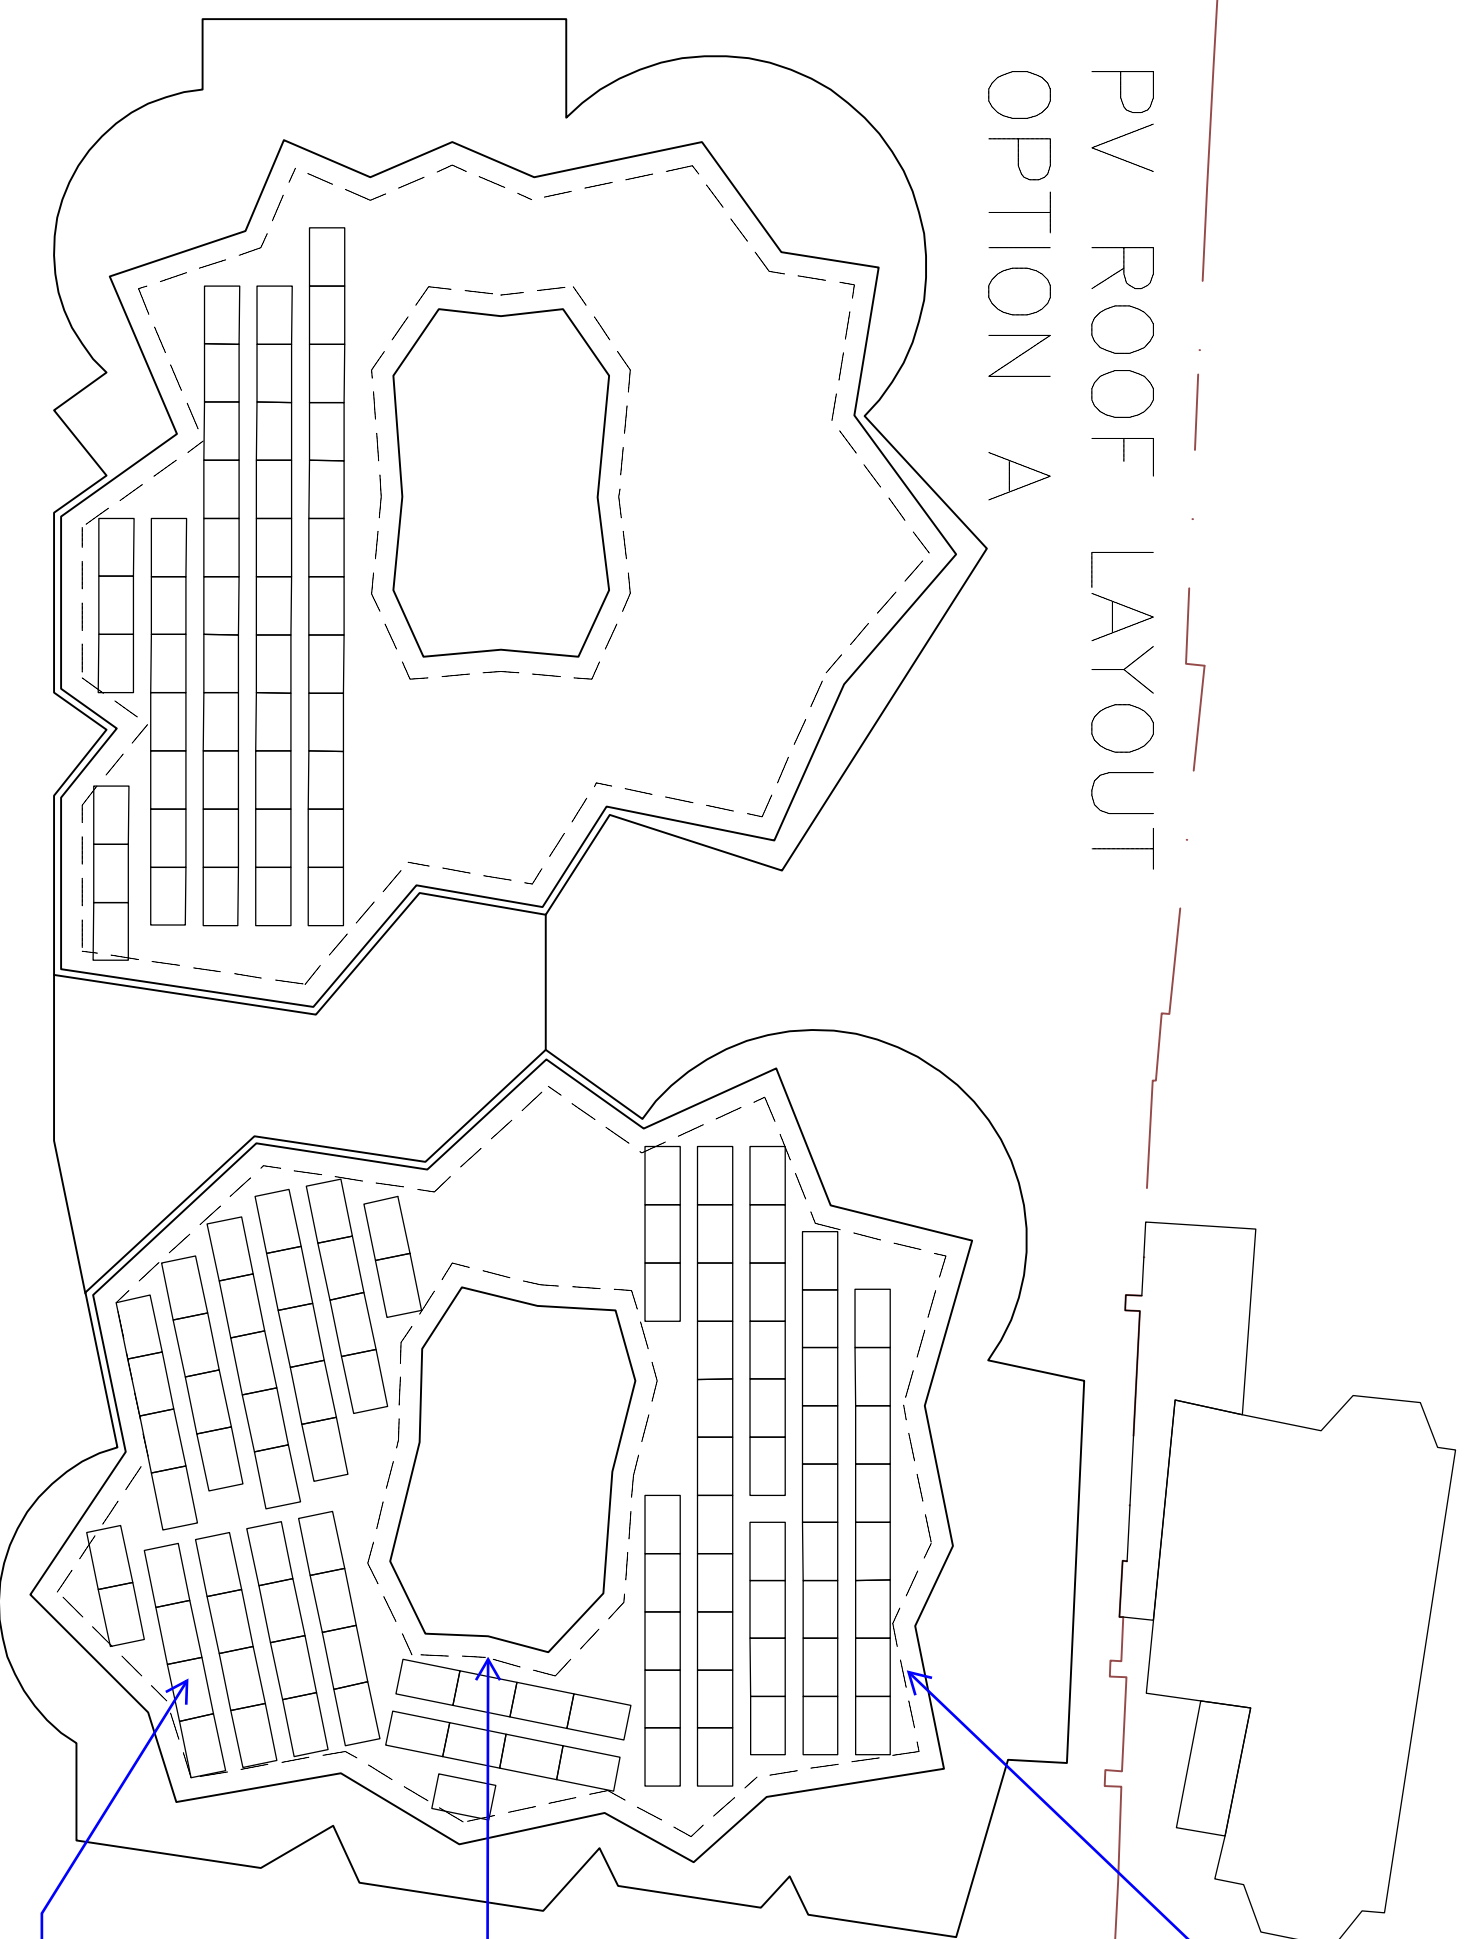

0.6m access zone
around edge of roof

0.6m access zone
around stair core/
plant area

PV array