

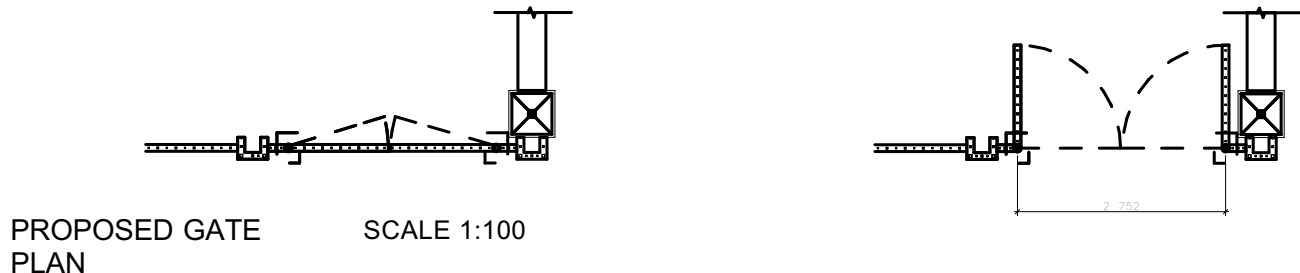
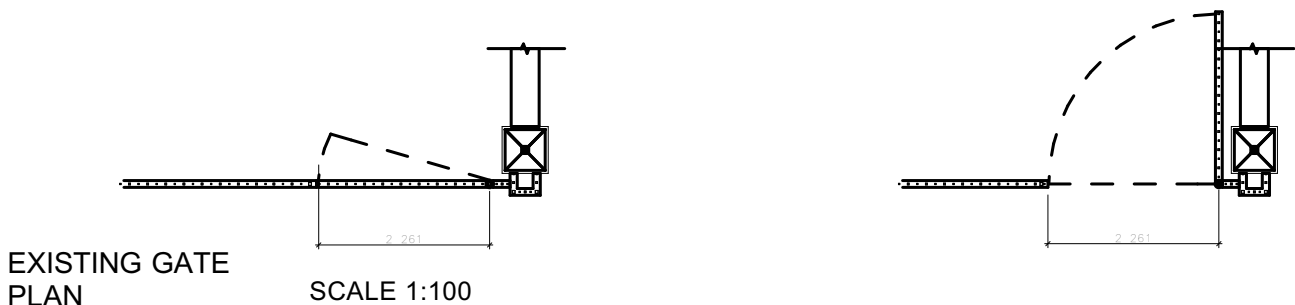


EXISTING GATE ELEVATION SCALE 1:50

PROPOSED GATE ELEVATION SCALE 1:50

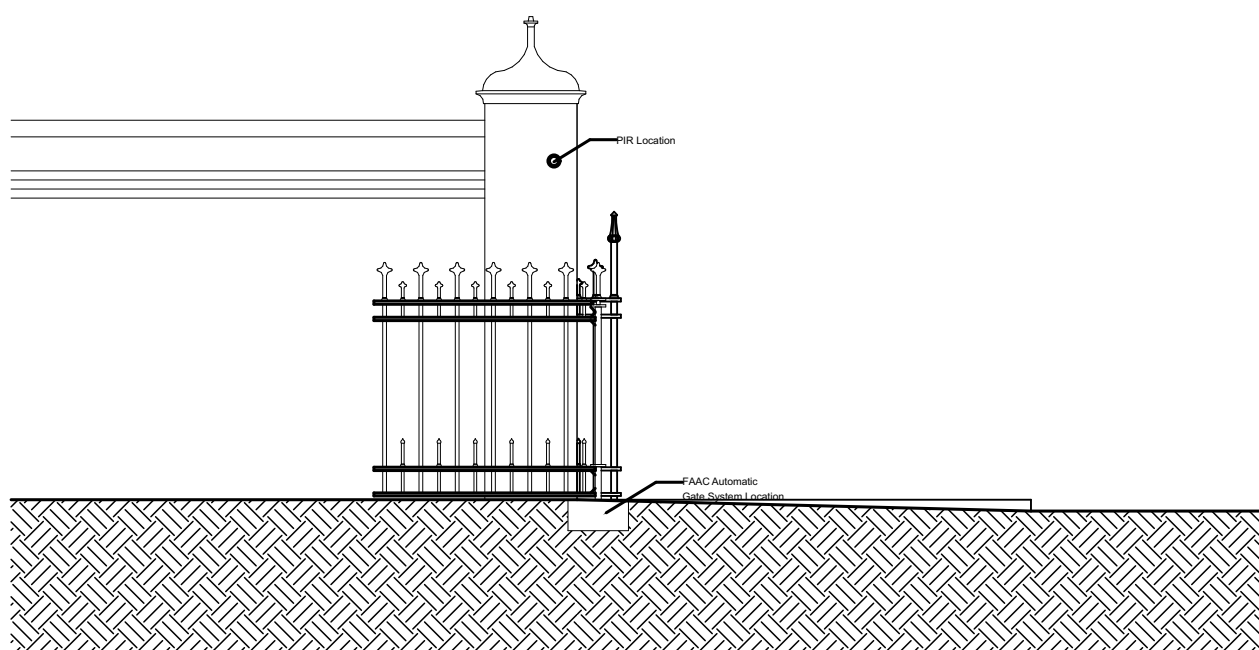

PROPOSED GATE PLAN SCALE 1:100

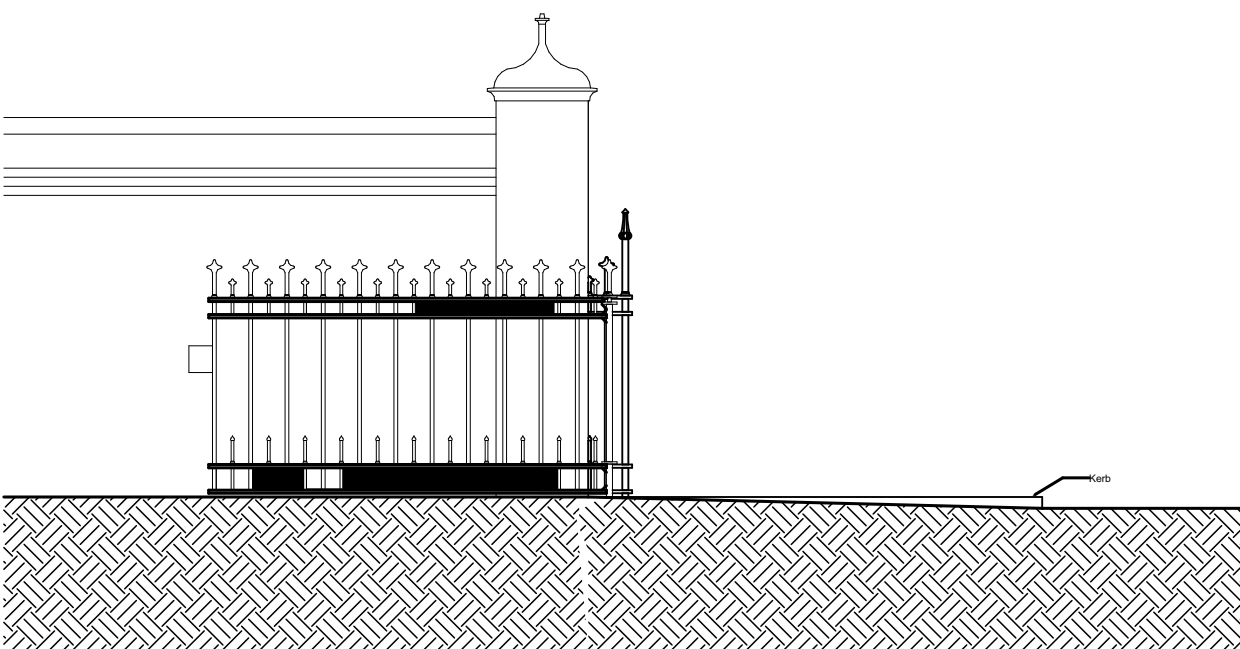

EXISTING SECTION SCALE 1:50

PROPOSED SECTION SCALE 1:50



Revisions: A Drawing updated x/x/x B Drawing updated x/x/x	Date: 31/07/14 Scale: VT Drawn by:	Drawing No: 0013 Drawing Title: GATE EXISTING AND PROPOSAL	Project: 1 ST KATHERINE'S PRECINCT REGENTS PARK LONDON NW1	VLADIMIR TCHALY DESIGN STUDIO 26 Birch House Imperial Wharf, SW6 2HG Mob: + 44 (0) 7983751124 E-mail: v.tchaly@gmail.com
--	--	---	---	--