



DO NOT SCALE THIS DRAWING WRITTEN DIMENSIONS ONLY TO BE USED ALL DIMENSIONS ARE IN MILLIMETRES ALL DIMENSIONS TO BE VERIFIED ON SITE ANY INCONSISTENCIES TO BE REPORTED TO THE ARCHITECT IMMEDIATELY	Job No 5336	PAD Consultancy Ltd 4 Abbot's Place London NW6 4NP	t: 020376242243 e: ines@pad.eu.com w: www.pad.eu.com	
	FOR PLANNING PURPOSES ONLY	title 29 Compayne Gardens, London, NW6 3DD	number 5336/T -02	
	drawn by IR	scale 1 - 200 @ A3	rev -02	

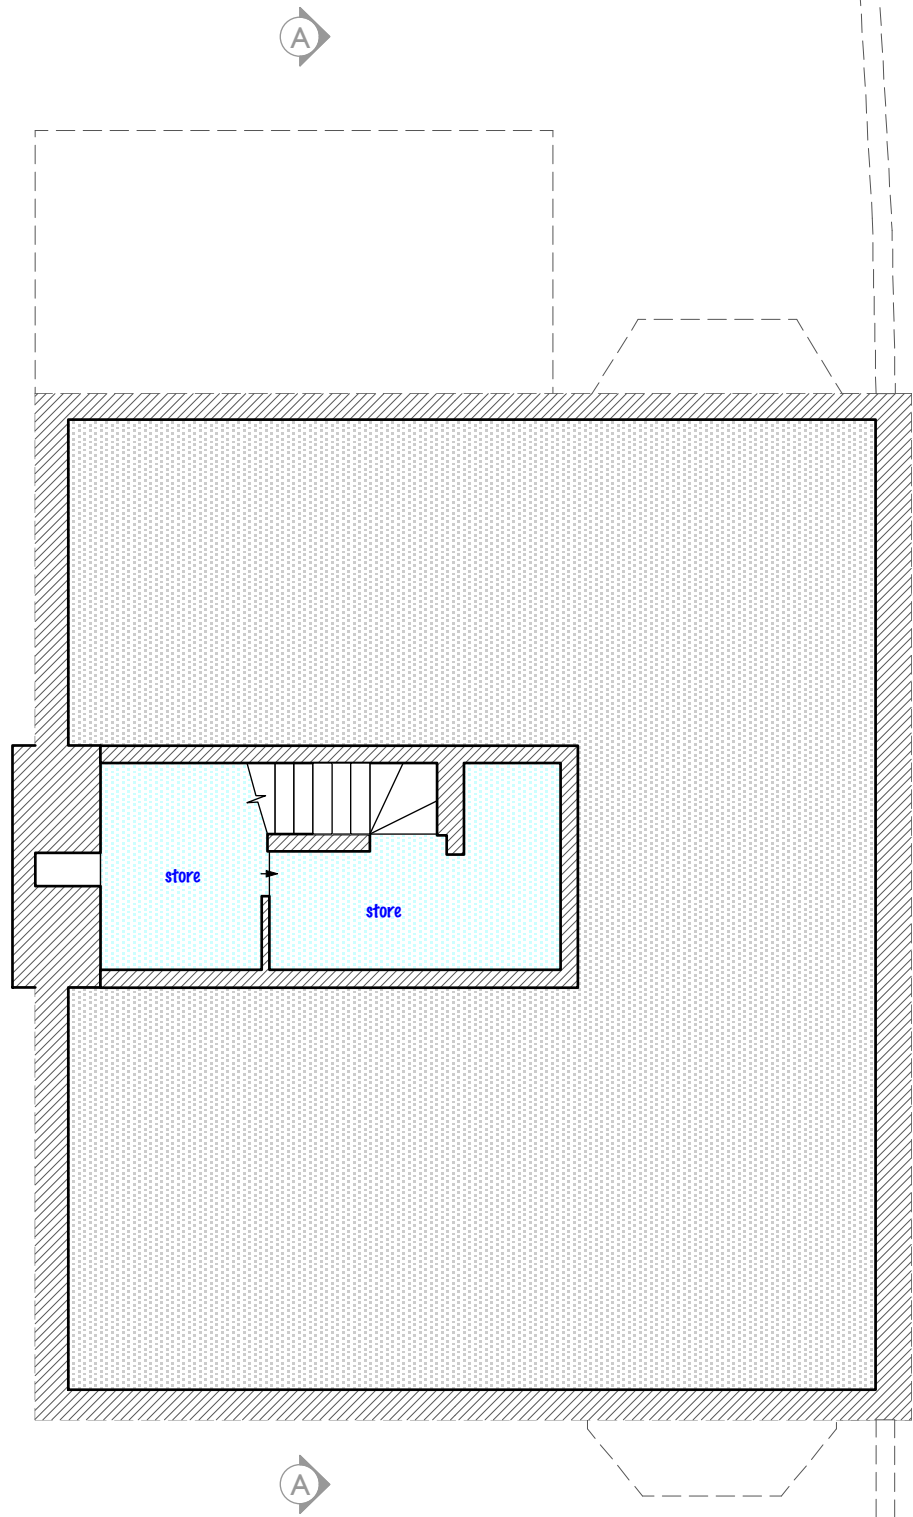


BASEMENT

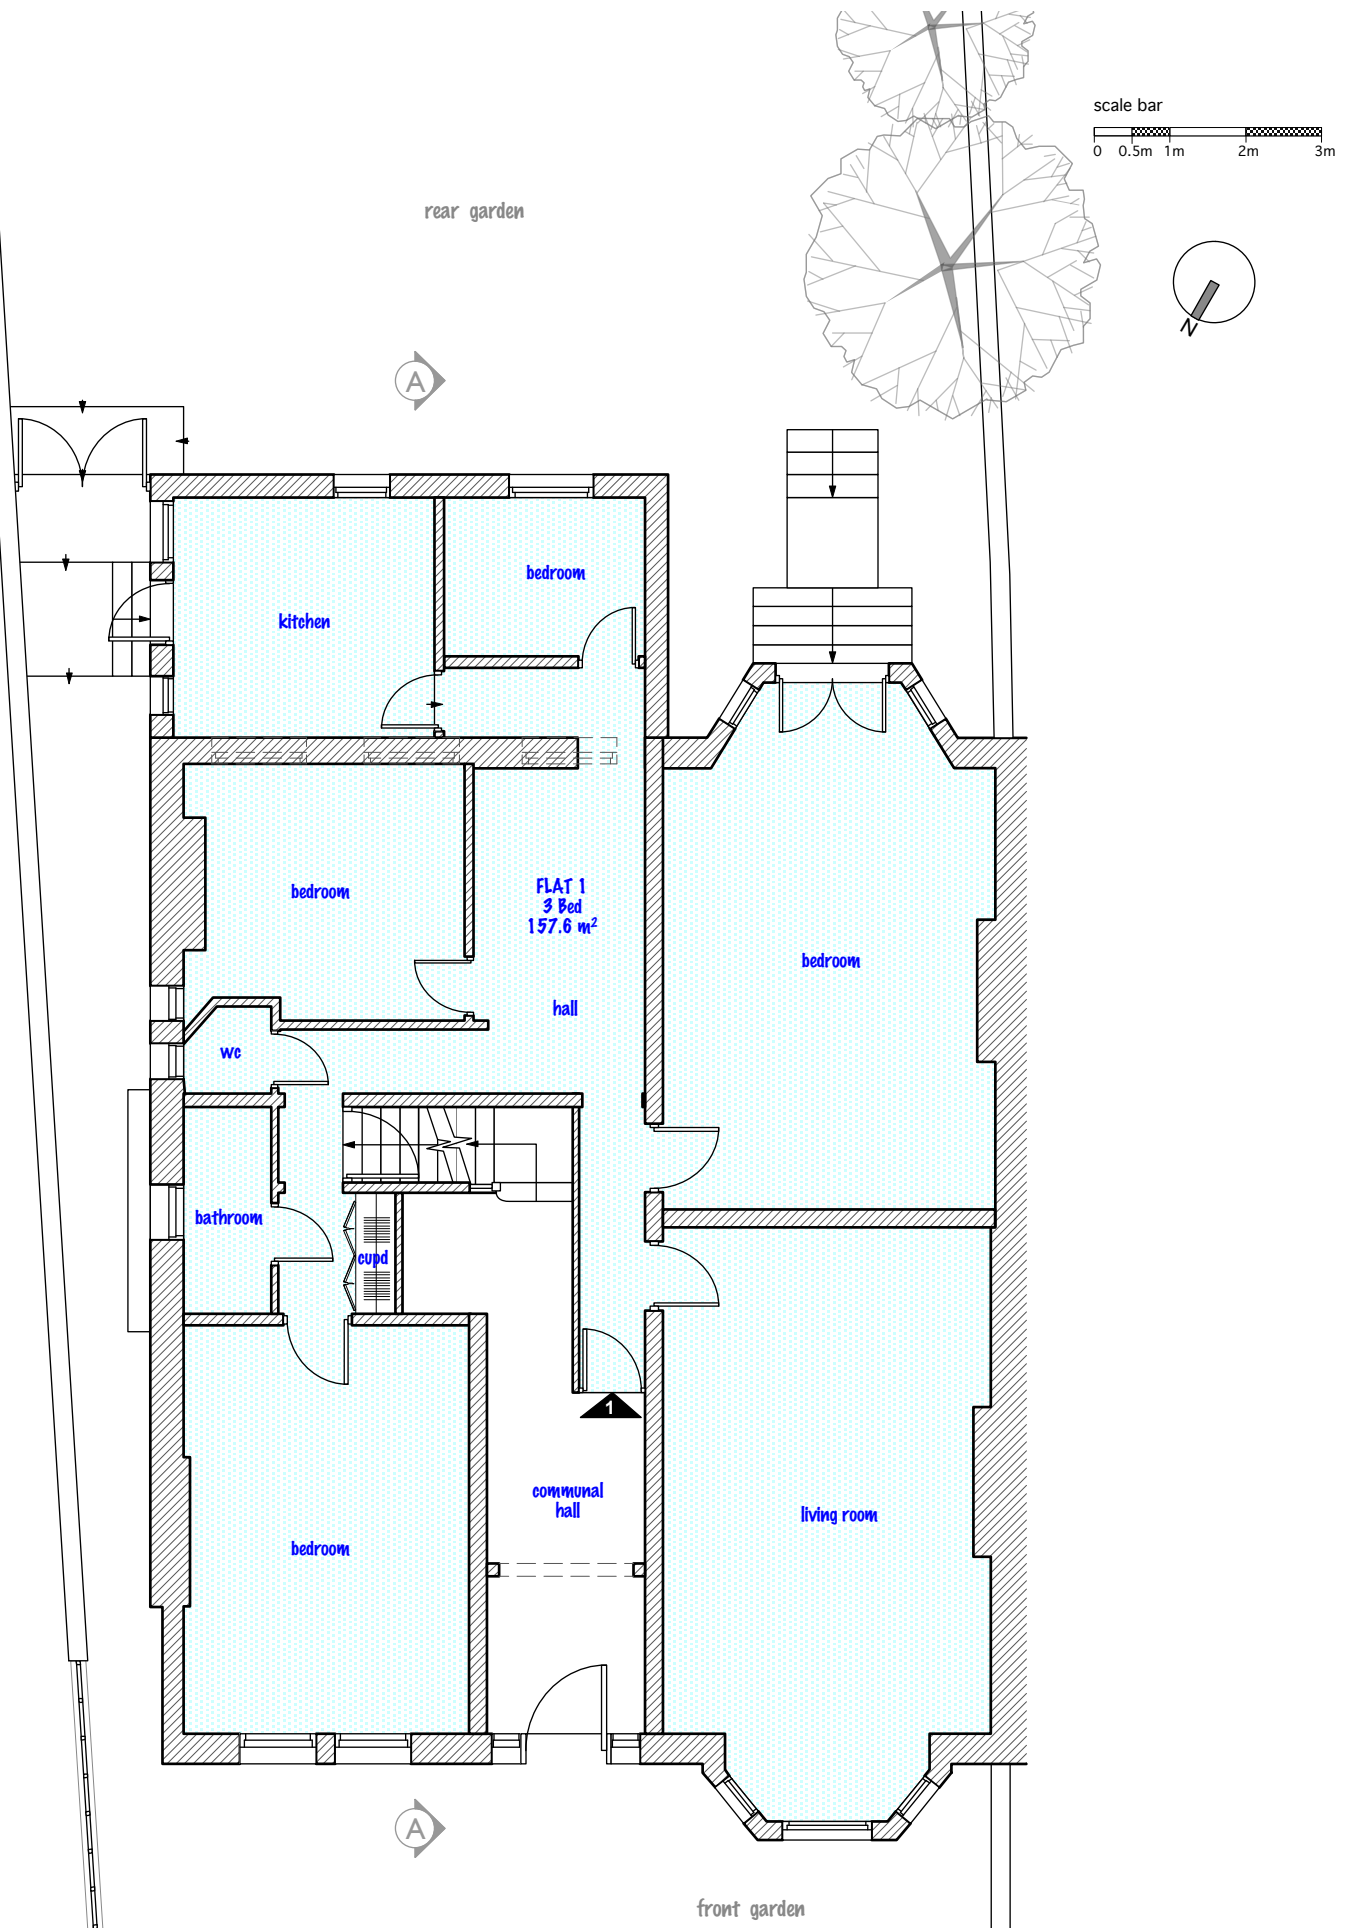


GROUND FLOOR

DO NOT SCALE THIS DRAWING WRITTEN DIMENSIONS ONLY TO BE USED ALL DIMENSIONS ARE IN MILLIMETRES ALL DIMENSIONS TO BE VERIFIED ON SITE ANY INCONSISTENCIES TO BE REPORTED TO THE ARCHITECT IMMEDIATELY	Job No 5336	PAD Consultancy Ltd 4 Abbot's Place London NW6 4NP		t: 020376242243 e: ines@pad.eu.com w: www.pad.eu.com	PAD
	FOR PLANNING PURPOSES ONLY	title 29 Compayne Gardens, London, NW6 3DD	Existing Basement and Ground Floor Plans		
	drawn by IR	scale 1 - 100 @ A3	rev		

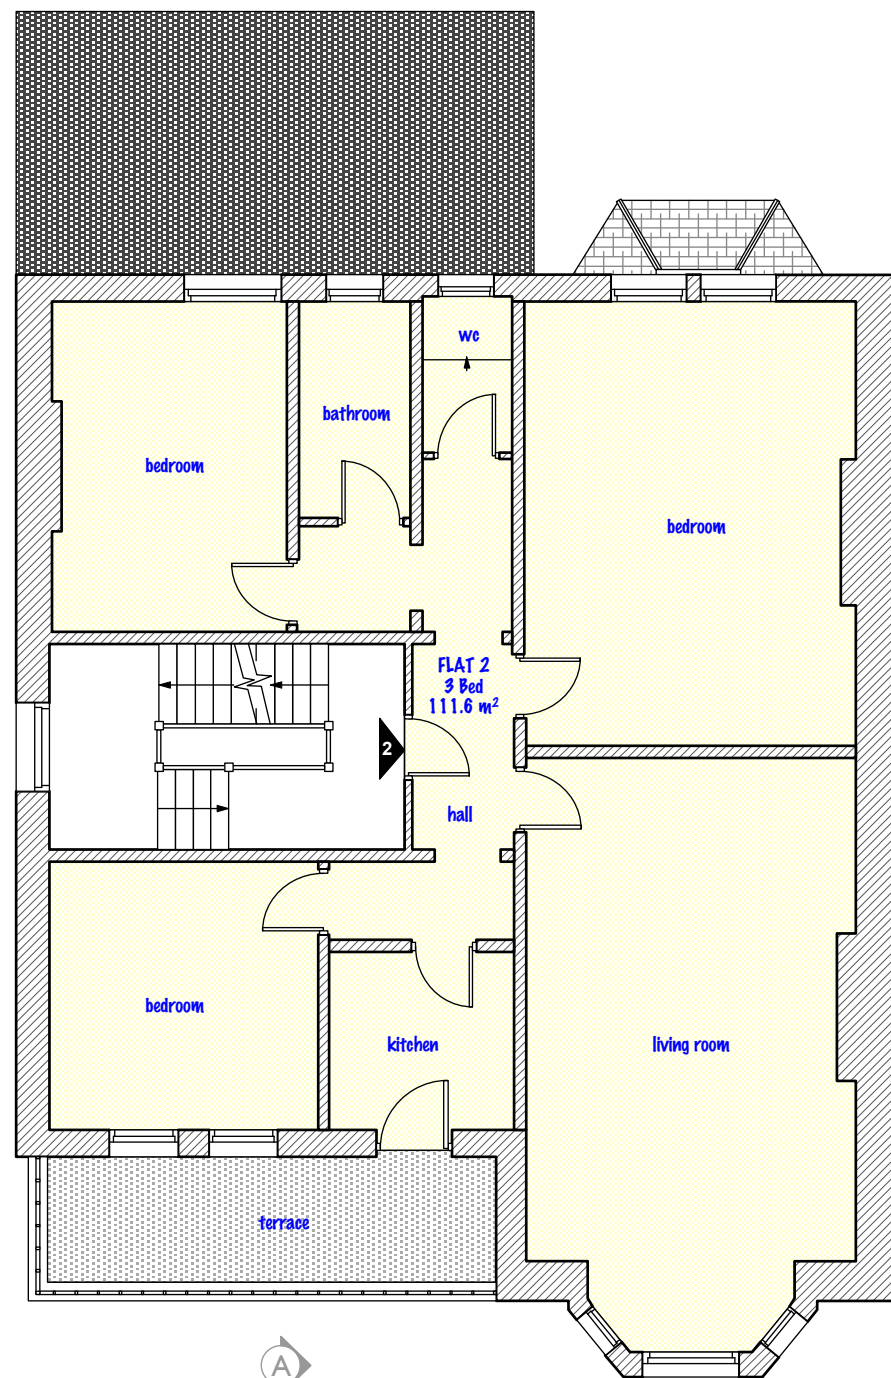

FIRST FLOOR

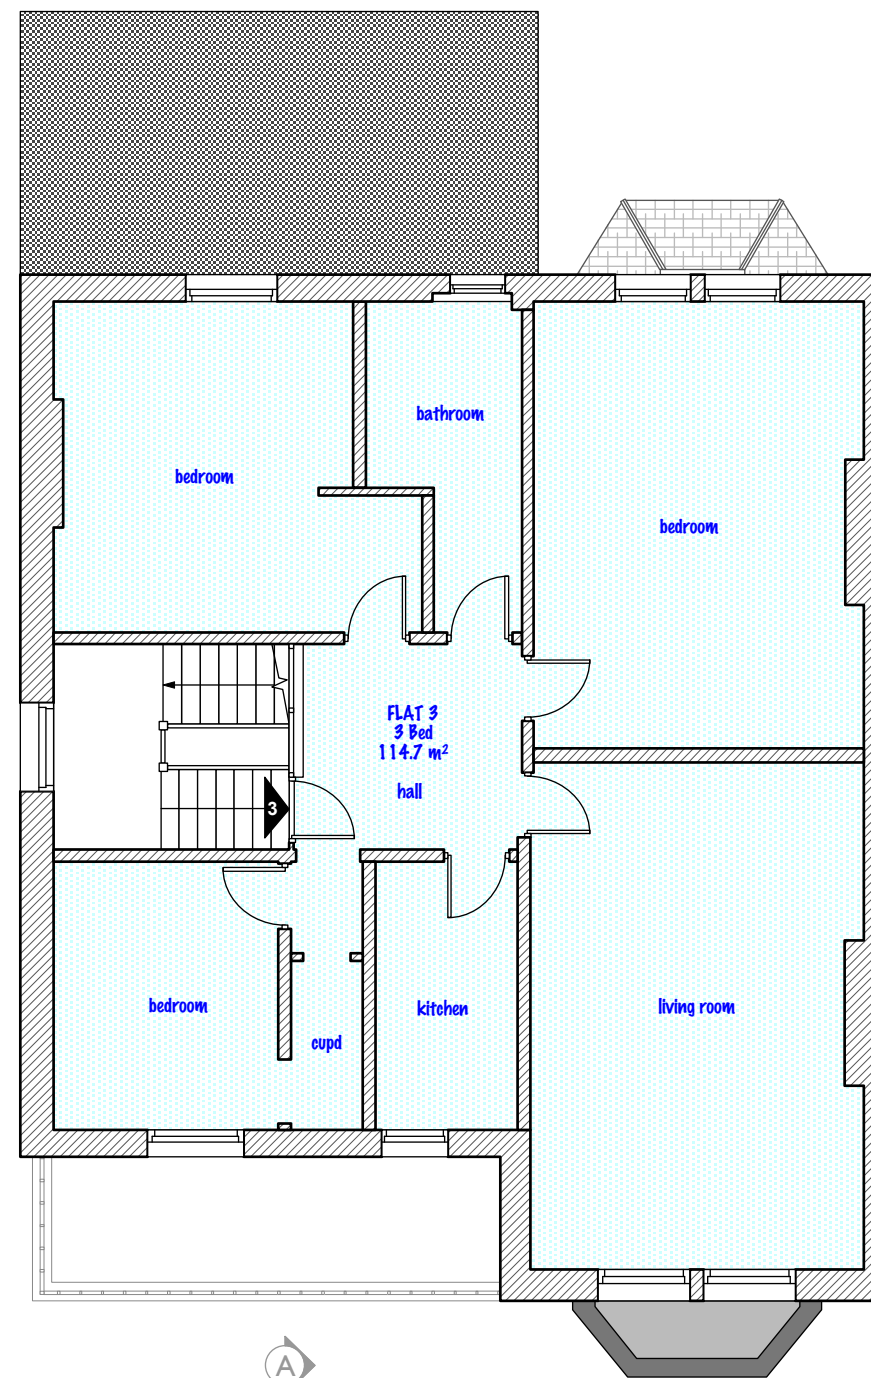


SECOND FLOOR

DO NOT SCALE THIS DRAWING WRITTEN DIMENSIONS ONLY TO BE USED ALL DIMENSIONS ARE IN MILLIMETRES ALL DIMENSIONS TO BE VERIFIED ON SITE ANY INCONSISTENCIES TO BE REPORTED TO THE ARCHITECT IMMEDIATELY	Job No 5336	PAD Consultancy Ltd 4 Abbot's Place London NW6 4NP	t: 020376242243 e: ines@pad.eu.com w: www.pad.eu.com	PAD
	FOR PLANNING PURPOSES ONLY			
	29 Compayne Gardens, London, NW6 3DD	title Existing First and Second Floor Plans	scale 1 - 100 @ A3	number 5336/T - 04
		drawn by IR		rev




A

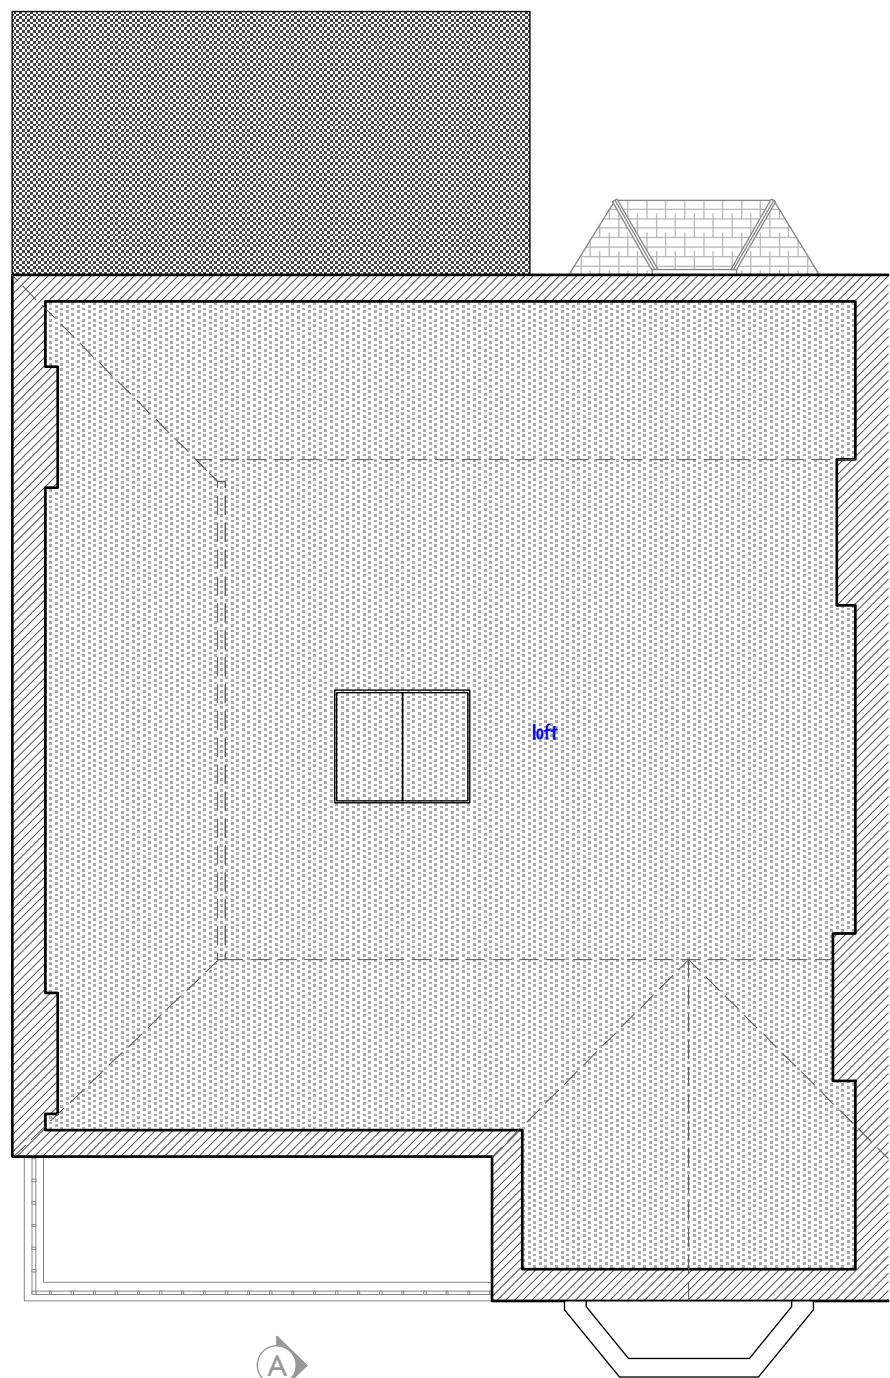


LOFT

A

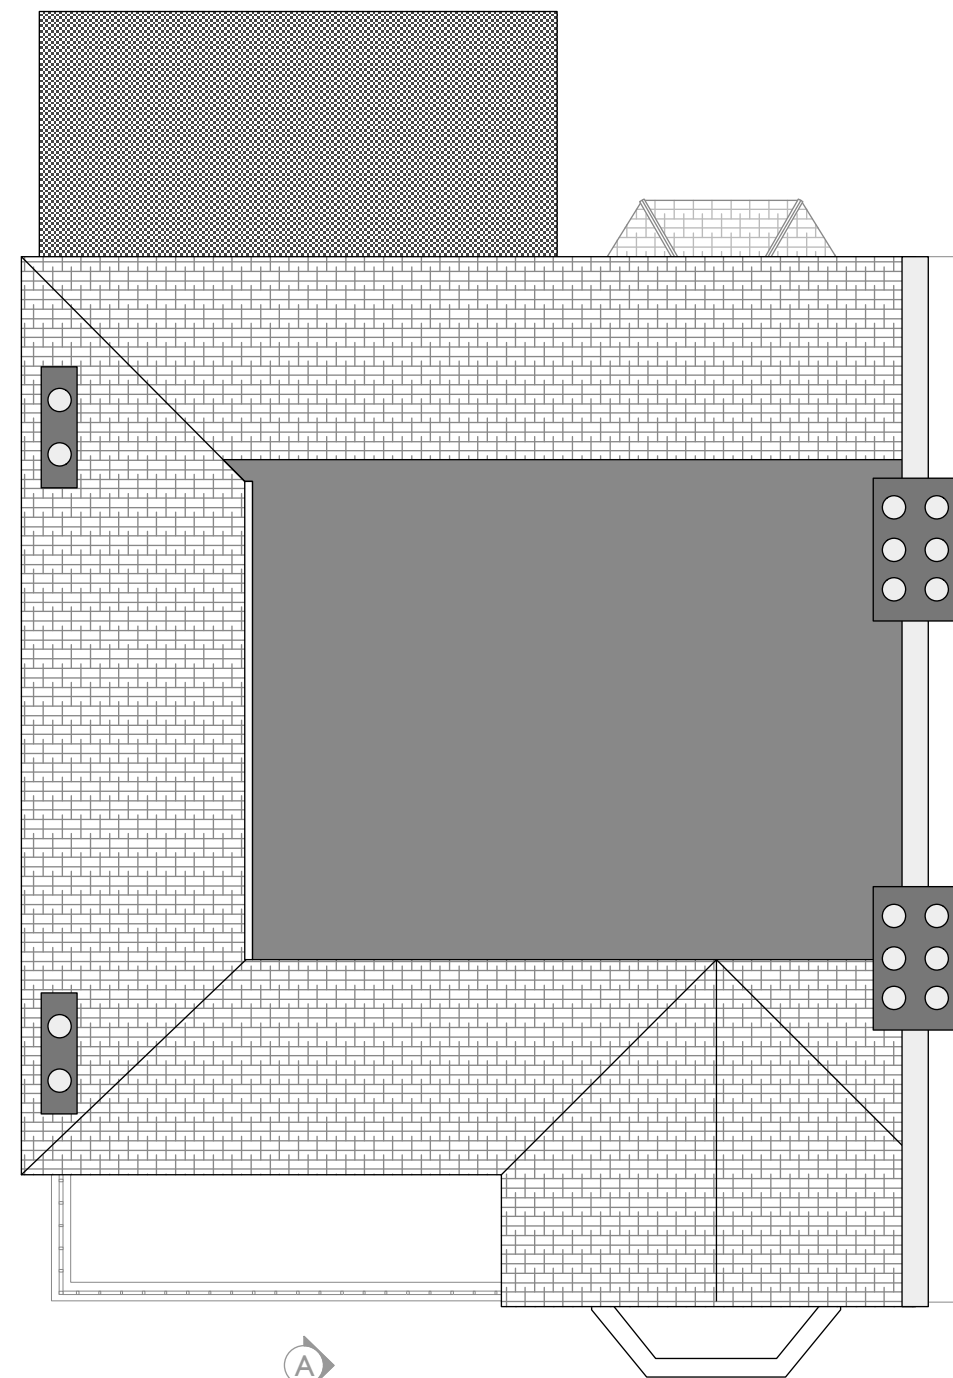


ROOF


DO NOT SCALE THIS DRAWING WRITTEN DIMENSIONS ONLY TO BE USED ALL DIMENSIONS ARE IN MILLIMETRES ALL DIMENSIONS TO BE VERIFIED ON SITE ANY INCONSISTENCIES TO BE REPORTED TO THE ARCHITECT IMMEDIATELY	Job No 5336	PAD Consultancy Ltd 4 Abbot's Place London NW6 4NP	t: 020376242243 e: ines@pad.eu.com w: www.pad.eu.com		
	FOR PLANNING PURPOSES ONLY	title 29 Compayne Gardens, London, NW6 3DD	Existing Loft and Roof Plans drawn by IR		scale 1 - 100 @ A3

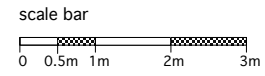

DO NOT SCALE THIS DRAWING WRITTEN DIMENSIONS ONLY TO BE USED ALL DIMENSIONS ARE IN MILLIMETRES ALL DIMENSIONS TO BE VERIFIED ON SITE ANY INCONSISTENCIES TO BE REPORTED TO THE ARCHITECT IMMEDIATELY	Job No 5336	PAD Consultancy Ltd 4 Abbot's Place London NW6 4NP	t: 020376242243 e: ines@pad.eu.com w: www.pad.eu.com		
	FOR PLANNING PURPOSES ONLY				
	title 29 Compayne Gardens, London, NW6 3DD	drawn by IR	scale 1 - 100 @ A3		number 5336/T - 06

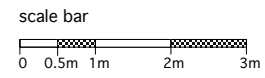


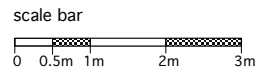
DO NOT SCALE THIS DRAWING WRITTEN DIMENSIONS ONLY TO BE USED ALL DIMENSIONS ARE IN MILLIMETRES ALL DIMENSIONS TO BE VERIFIED ON SITE ANY INCONSISTENCIES TO BE REPORTED TO THE ARCHITECT IMMEDIATELY	Job No 5336	PAD Consultancy Ltd 4 Abbot's Place London NW6 4NP	t: 020376242243 e: ines@pad.eu.com w: www.pad.eu.com		
	FOR PLANNING PURPOSES ONLY				
	29 Compayne Gardens, London, NW6 3DD	title Existing Rear Elevation	drawn by IR		scale 1 - 100 @ A3

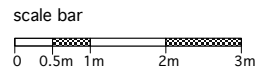


29 Compayne Gardens
London,





DO NOT SCALE THIS DRAWING WRITTEN DIMENSIONS ONLY TO BE USED ALL DIMENSIONS ARE IN MILLIMETRES ALL DIMENSIONS TO BE VERIFIED ON SITE ANY INCONSISTENCIES TO BE REPORTED TO THE ARCHITECT IMMEDIATELY	Job No 5336	PAD Consultancy Ltd 4 Abbot's Place London NW6 4NP t: 020376242243 e: ines@pad.eu.com w: www.pad.eu.com	
	FOR PLANNING PURPOSES ONLY		
29 Compayne Gardens, London, NW6 3DD	title	Existing Side Elevation	
	drawn by IR	scale 1 - 100 @ A3	number 5336/T - 09




29 Compayne Gardens
London,

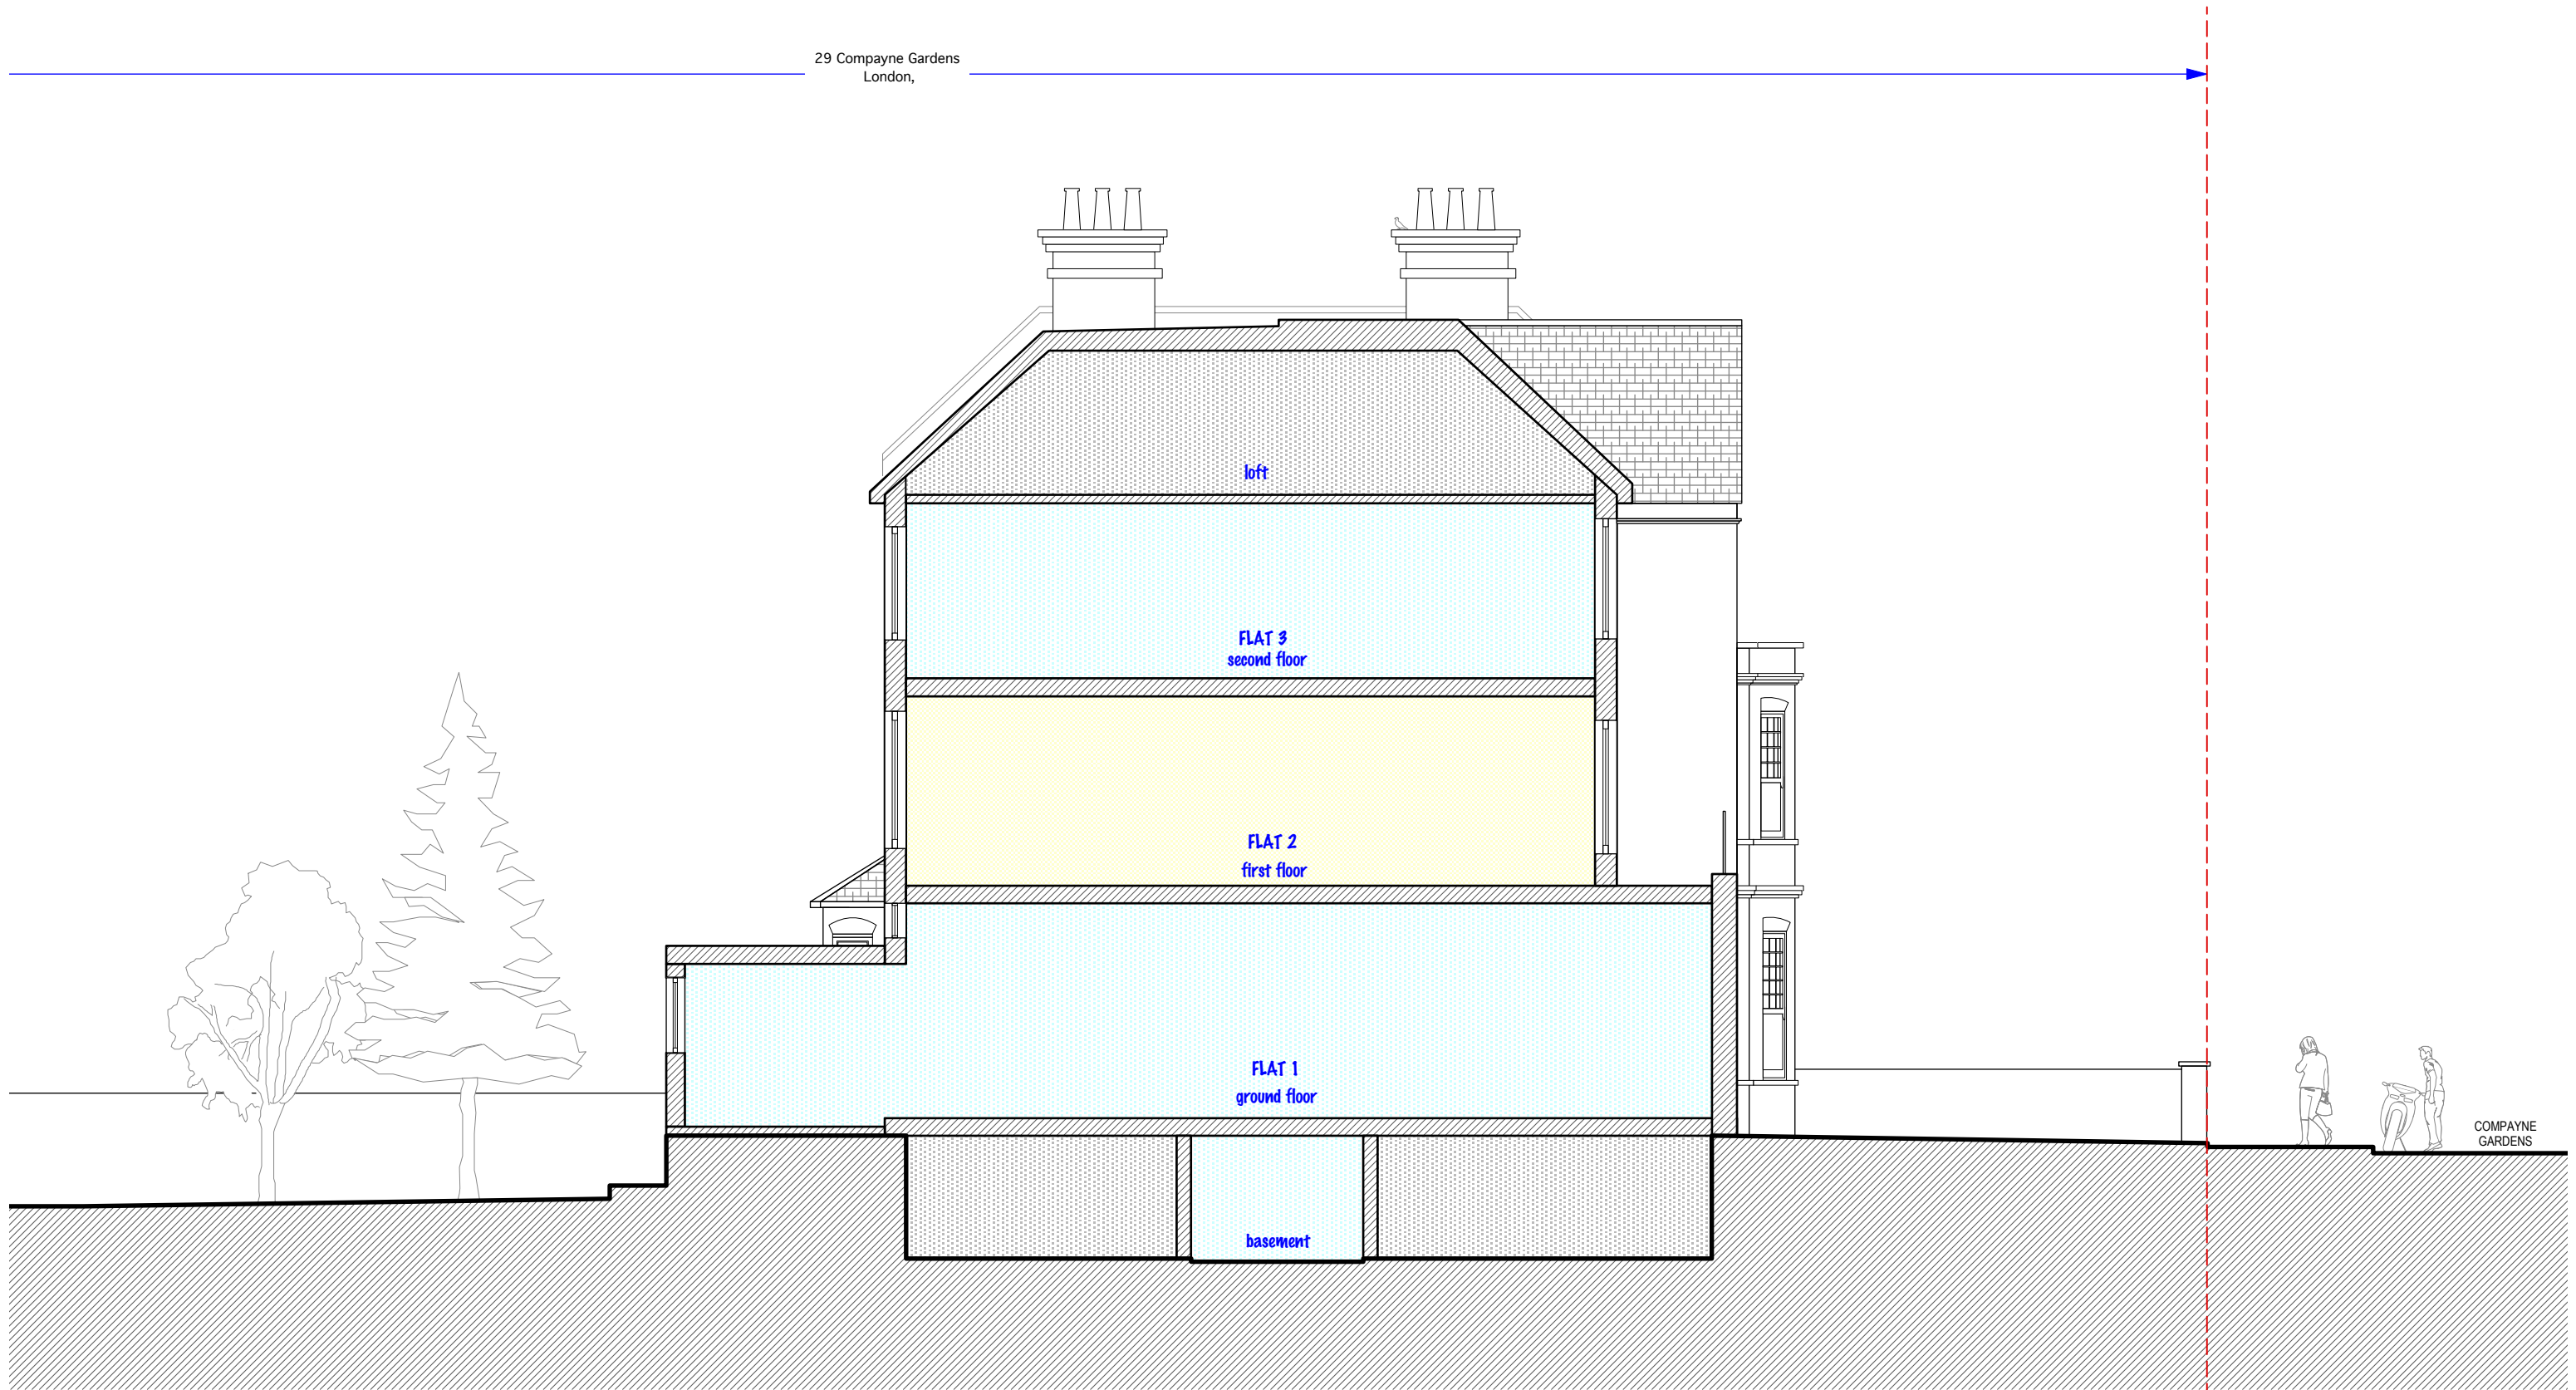


DO NOT SCALE THIS DRAWING WRITTEN DIMENSIONS ONLY TO BE USED ALL DIMENSIONS ARE IN MILLIMETRES ALL DIMENSIONS TO BE VERIFIED ON SITE ANY INCONSISTENCIES TO BE REPORTED TO THE ARCHITECT IMMEDIATELY	Job No 5336	PAD Consultancy Ltd 4 Abbot's Place London NW6 4NP	t: 020376242243 e: ines@pad.eu.com w: www.pad.eu.com	PAD
	FOR PLANNING PURPOSES ONLY			
	29 Compayne Gardens, London, NW6 3DD	title Existing Section AA	number 5336/T - 10	
	drawn by IR	scale 1 - 100 @ A3		

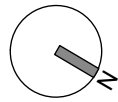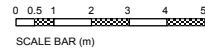


DO NOT SCALE THIS DRAWING WRITTEN DIMENSIONS ONLY TO BE USED ALL DIMENSIONS ARE IN MILLIMETRES ALL DIMENSIONS TO BE VERIFIED ON SITE ANY INCONSISTENCIES TO BE REPORTED TO THE ARCHITECT IMMEDIATELY	Job No 5336	PAD Consultancy Ltd 4 Abbot's Place London NW6 4NP	t: 020376242243 e: ines@pad.eu.com w: www.pad.eu.com	
	FOR PLANNING PURPOSES ONLY	title 29 Compayne Gardens, London, NW6 3DD	number 5336/T - 20	
	drawn by IR	scale 1 - 200 @ A3	rev - 20	

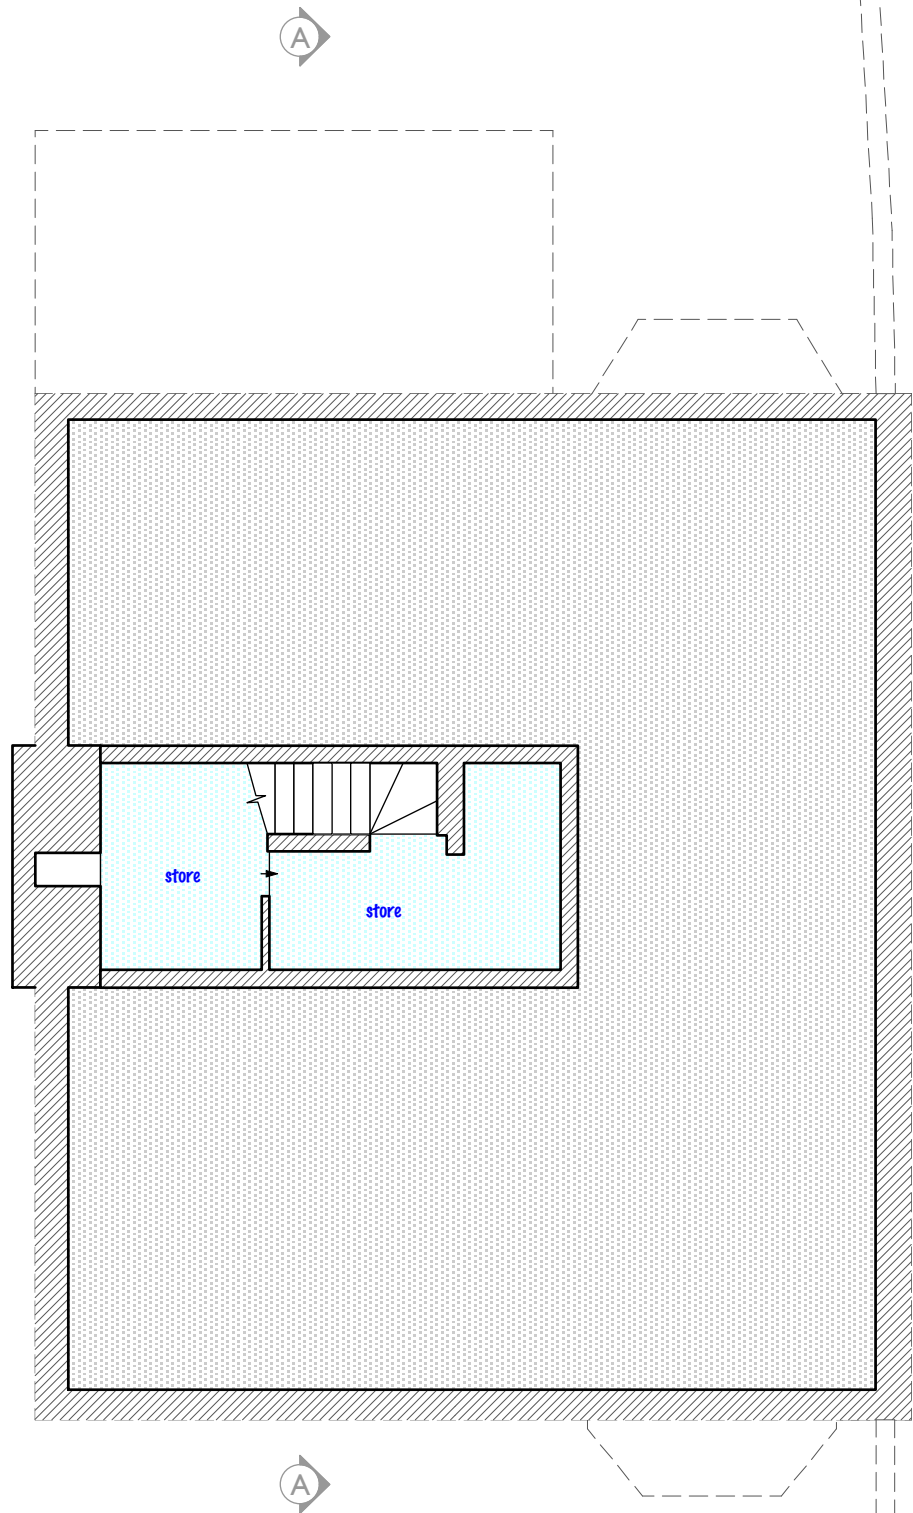

BASEMENT
NO CHANGES TO THIS FLOOR

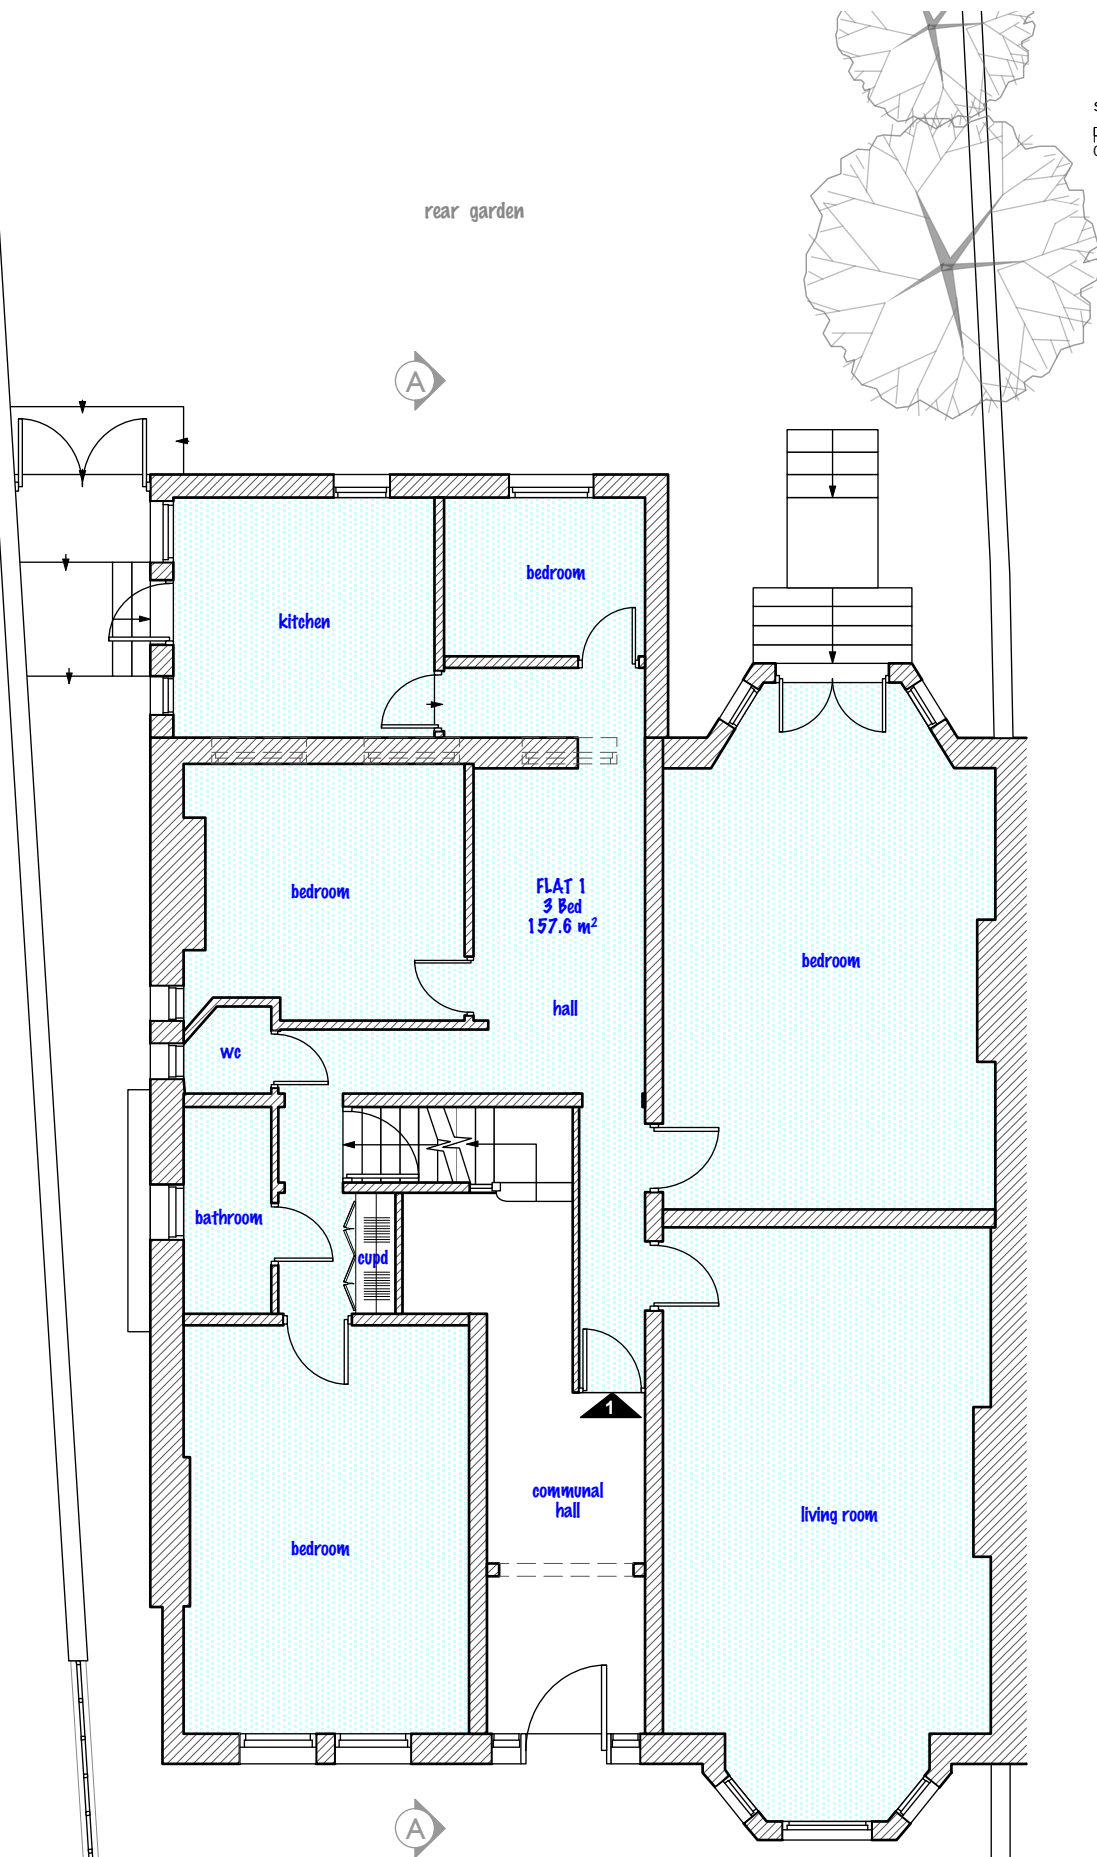


GROUND FLOOR

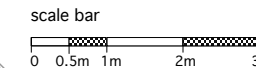


DO NOT SCALE THIS DRAWING WRITTEN DIMENSIONS ONLY TO BE USED ALL DIMENSIONS ARE IN MILLIMETRES ALL DIMENSIONS TO BE VERIFIED ON SITE ANY INCONSISTENCIES TO BE REPORTED TO THE ARCHITECT IMMEDIATELY	Job No 5336	PAD Consultancy Ltd 4 Abbot's Place London NW6 4NP	t: 020376242243 e: ines@pad.eu.com w: www.pad.eu.com	PAD
	FOR PLANNING PURPOSES ONLY	title 29 Compayne Gardens, London, NW6 3DD	number 5336/1	
	drawn by IR	scale 1 - 100 @ A3		

Proposed Basement and Ground Floor Plans

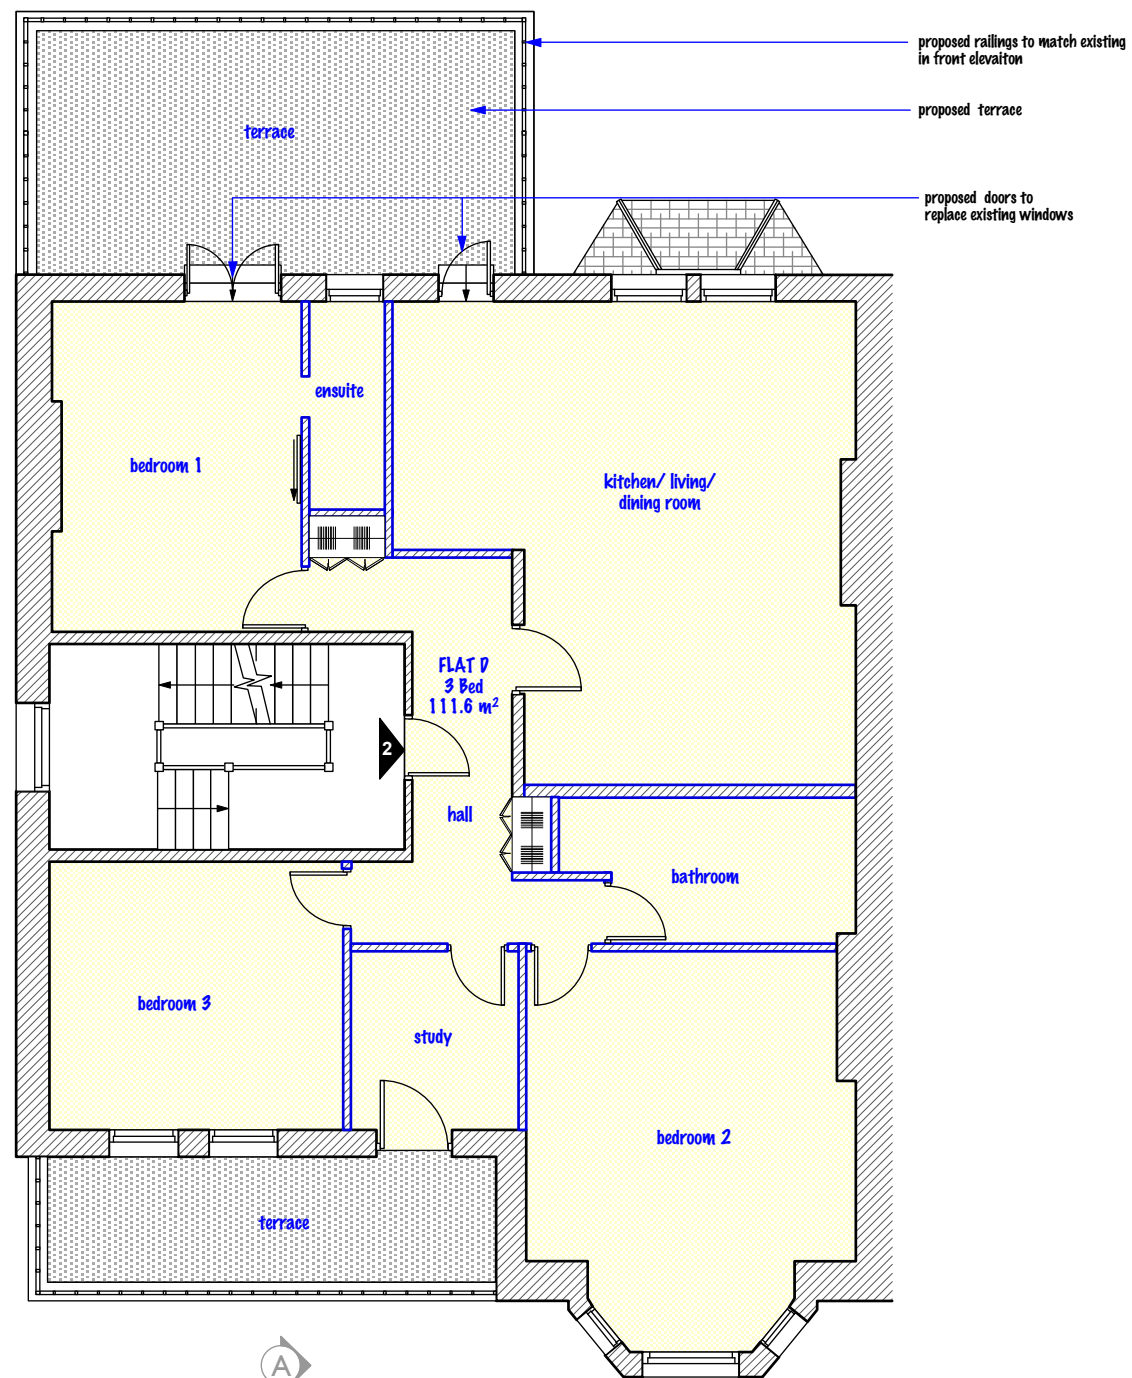


FIRST FLOOR

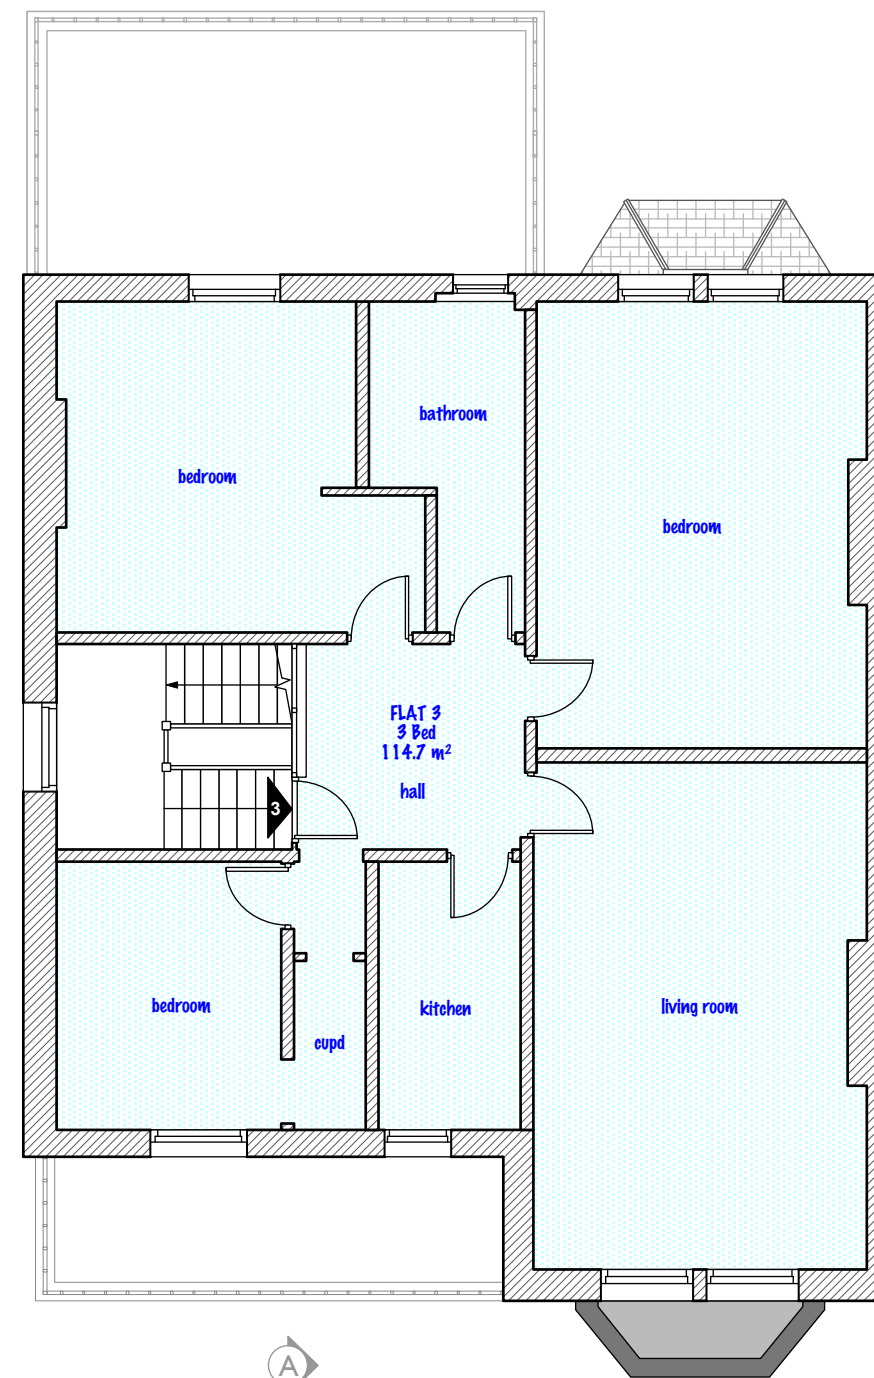


SECOND FLOOR
NO CHANGES TO THIS FLOOR

DO NOT SCALE THIS DRAWING WRITTEN DIMENSIONS ONLY TO BE USED ALL DIMENSIONS ARE IN MILLIMETRES ALL DIMENSIONS TO BE VERIFIED ON SITE ANY INCONSISTENCIES TO BE REPORTED TO THE ARCHITECT IMMEDIATELY	Job No 5336	PAD Consultancy Ltd 4 Abbot's Place London NW6 4NP	t: 020376242243 e: ines@pad.eu.com w: www.pad.eu.com	PAD
	FOR PLANNING PURPOSES ONLY	29 Compayne Gardens, London, NW6 3DD	title Proposed First and Second Floor Plans	
	drawn by IR	scale 1 - 100 @ A3	number 5336/T - 22	rev

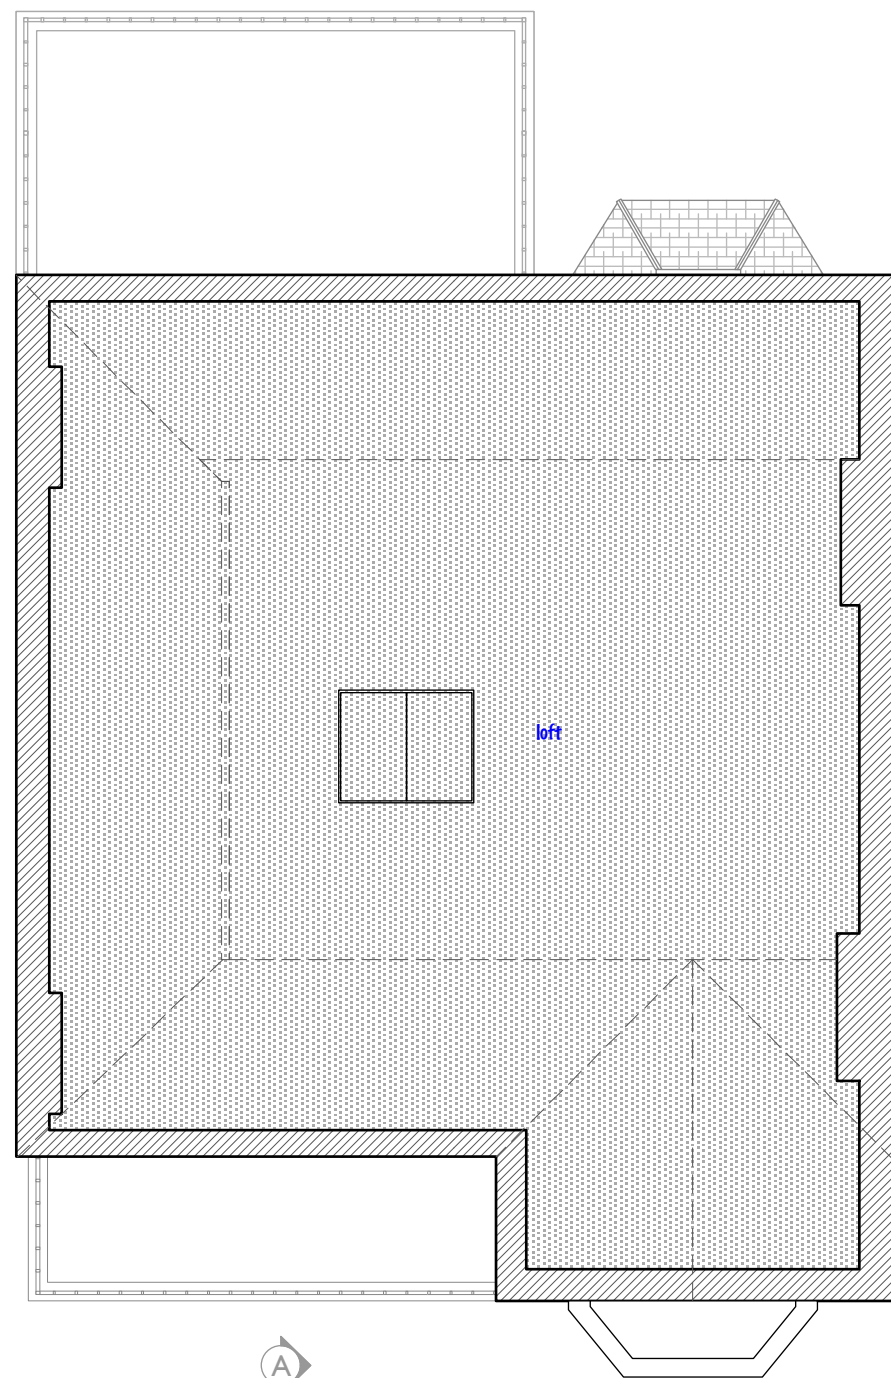

LOFT


NO CHANGES TO THIS FLOOR

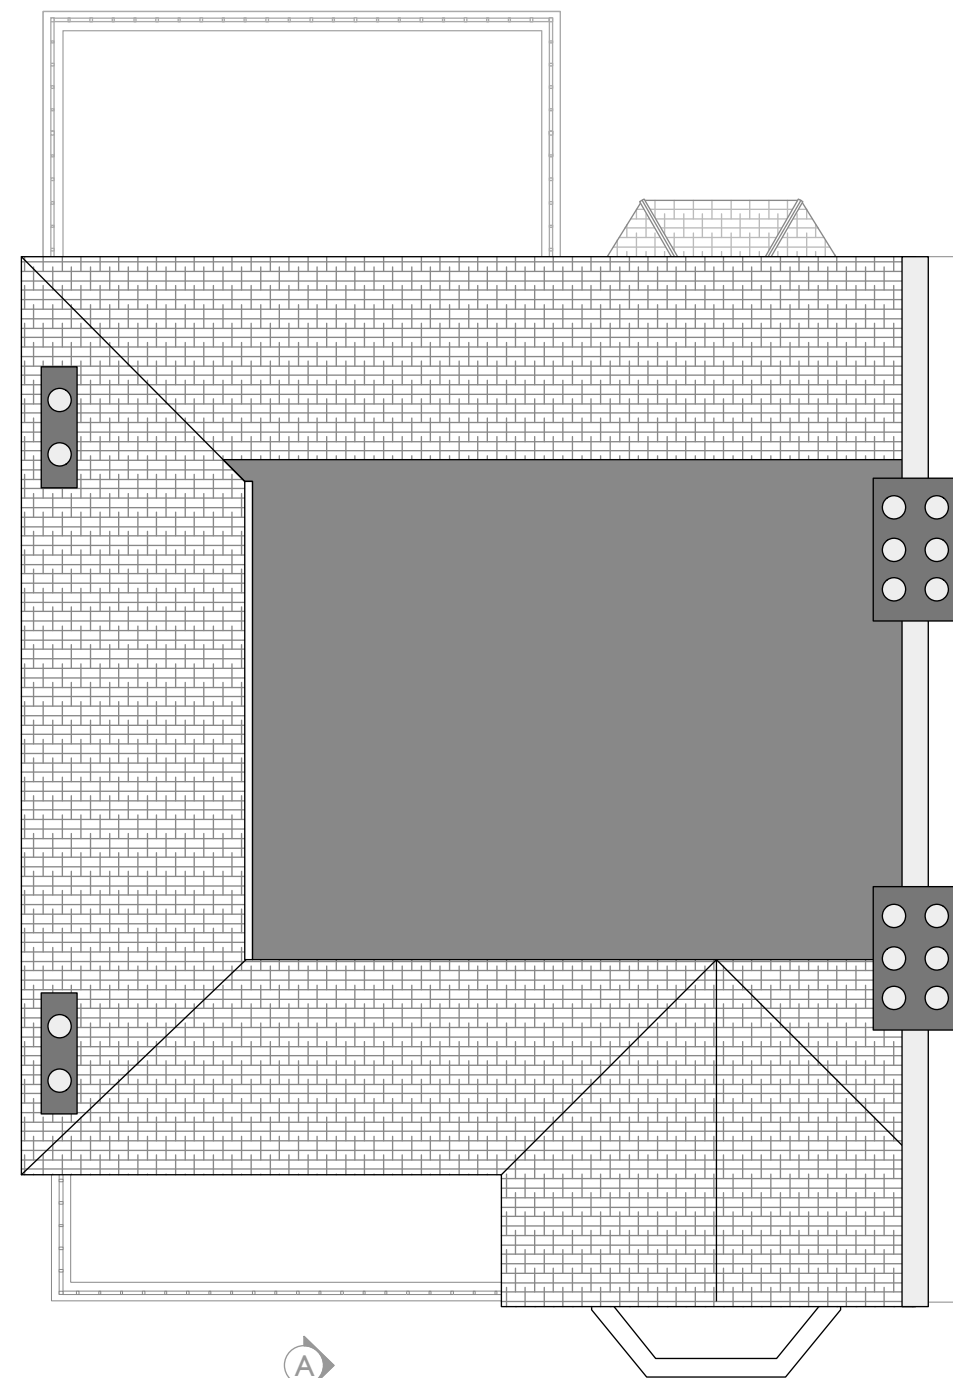

ROOF


NO CHANGES TO THIS FLOOR

DO NOT SCALE THIS DRAWING WRITTEN DIMENSIONS ONLY TO BE USED ALL DIMENSIONS ARE IN MILLIMETRES ALL DIMENSIONS TO BE VERIFIED ON SITE ANY INCONSISTENCIES TO BE REPORTED TO THE ARCHITECT IMMEDIATELY	Job No 5336	PAD Consultancy Ltd 4 Abbot's Place London NW6 4NP	t: 020376242243 e: ines@pad.eu.com w: www.pad.eu.com	PAD
	FOR PLANNING PURPOSES ONLY	29 Compayne Gardens, London, NW6 3DD	title Proposed Third Floor and Roof Plans	
	drawn by IR	scale 1 - 100 @ A3	number 5336/1 - 23	rev

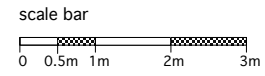


NO CHANGES TO FRONT ELEVATION


DO NOT SCALE THIS DRAWING WRITTEN DIMENSIONS ONLY TO BE USED ALL DIMENSIONS ARE IN MILLIMETRES ALL DIMENSIONS TO BE VERIFIED ON SITE ANY INCONSISTENCIES TO BE REPORTED TO THE ARCHITECT IMMEDIATELY	Job No 5336	PAD Consultancy Ltd 4 Abbot's Place London NW6 4NP	t: 020376242243 e: ines@pad.eu.com w: www.pad.eu.com		
	FOR PLANNING PURPOSES ONLY				
	29 Compayne Gardens, London, NW6 3DD	title Proposed Front Elevation	drawn by IR		scale 1 - 100 @ A3

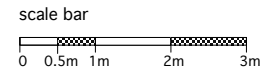


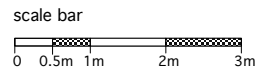
DO NOT SCALE THIS DRAWING WRITTEN DIMENSIONS ONLY TO BE USED ALL DIMENSIONS ARE IN MILLIMETRES ALL DIMENSIONS TO BE VERIFIED ON SITE ANY INCONSISTENCIES TO BE REPORTED TO THE ARCHITECT IMMEDIATELY	Job No 5336	PAD Consultancy Ltd 4 Abbot's Place London NW6 4NP	t: 020376242243 e: ines@pad.eu.com w: www.pad.eu.com	PAD
	FOR PLANNING PURPOSES ONLY			
	29 Compayne Gardens, London, NW6 3DD	title	Proposed Rear Elevation	
		drawn by IR	scale 1 - 100 @ A3	number 5336/T - 26

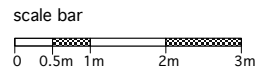


29 Compayne Gardens
London,

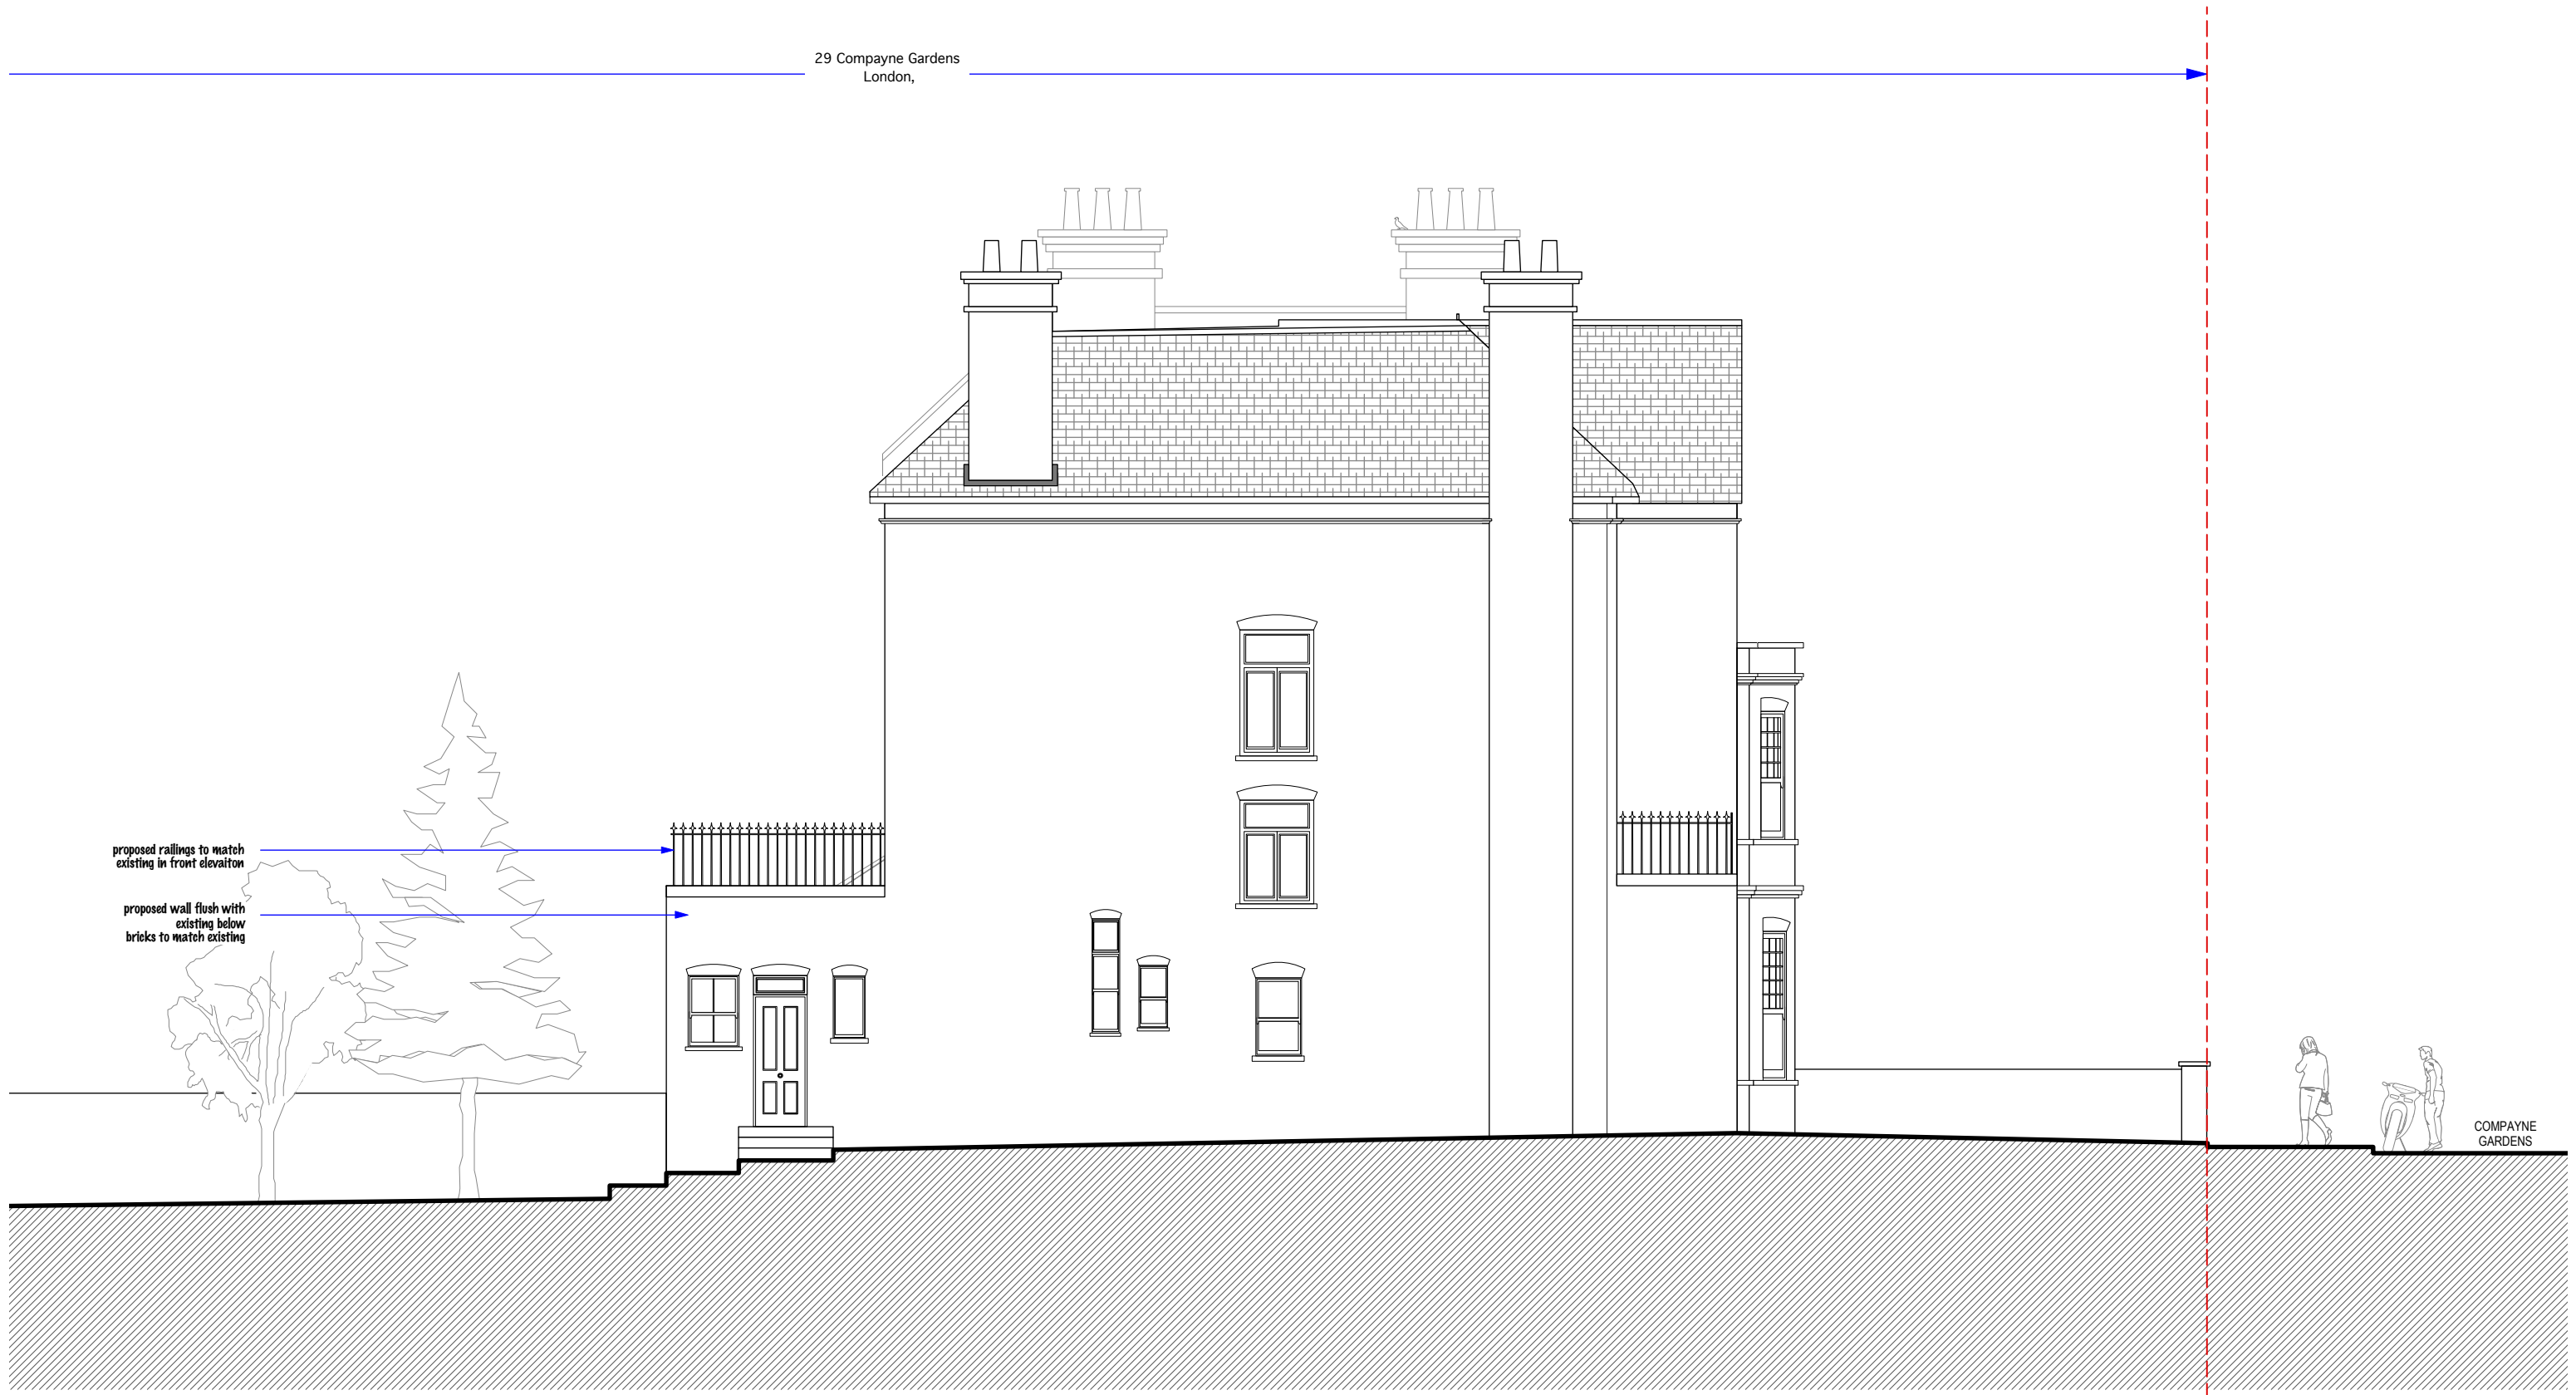

DO NOT SCALE THIS DRAWING WRITTEN DIMENSIONS ONLY TO BE USED ALL DIMENSIONS ARE IN MILLIMETRES ALL DIMENSIONS TO BE VERIFIED ON SITE ANY INCONSISTENCIES TO BE REPORTED TO THE ARCHITECT IMMEDIATELY	Job No 5336	PAD Consultancy Ltd 4 Abbot's Place London NW6 4NP t: 020376242243 e: ines@pad.eu.com w: www.pad.eu.com	
	FOR PLANNING PURPOSES ONLY		
29 Compayne Gardens, London, NW6 3DD	title	Proposed Side Elevation	
	drawn by IR	scale 1 - 100 @ A3	number 5336/T - 27



29 Compayne Gardens
London,

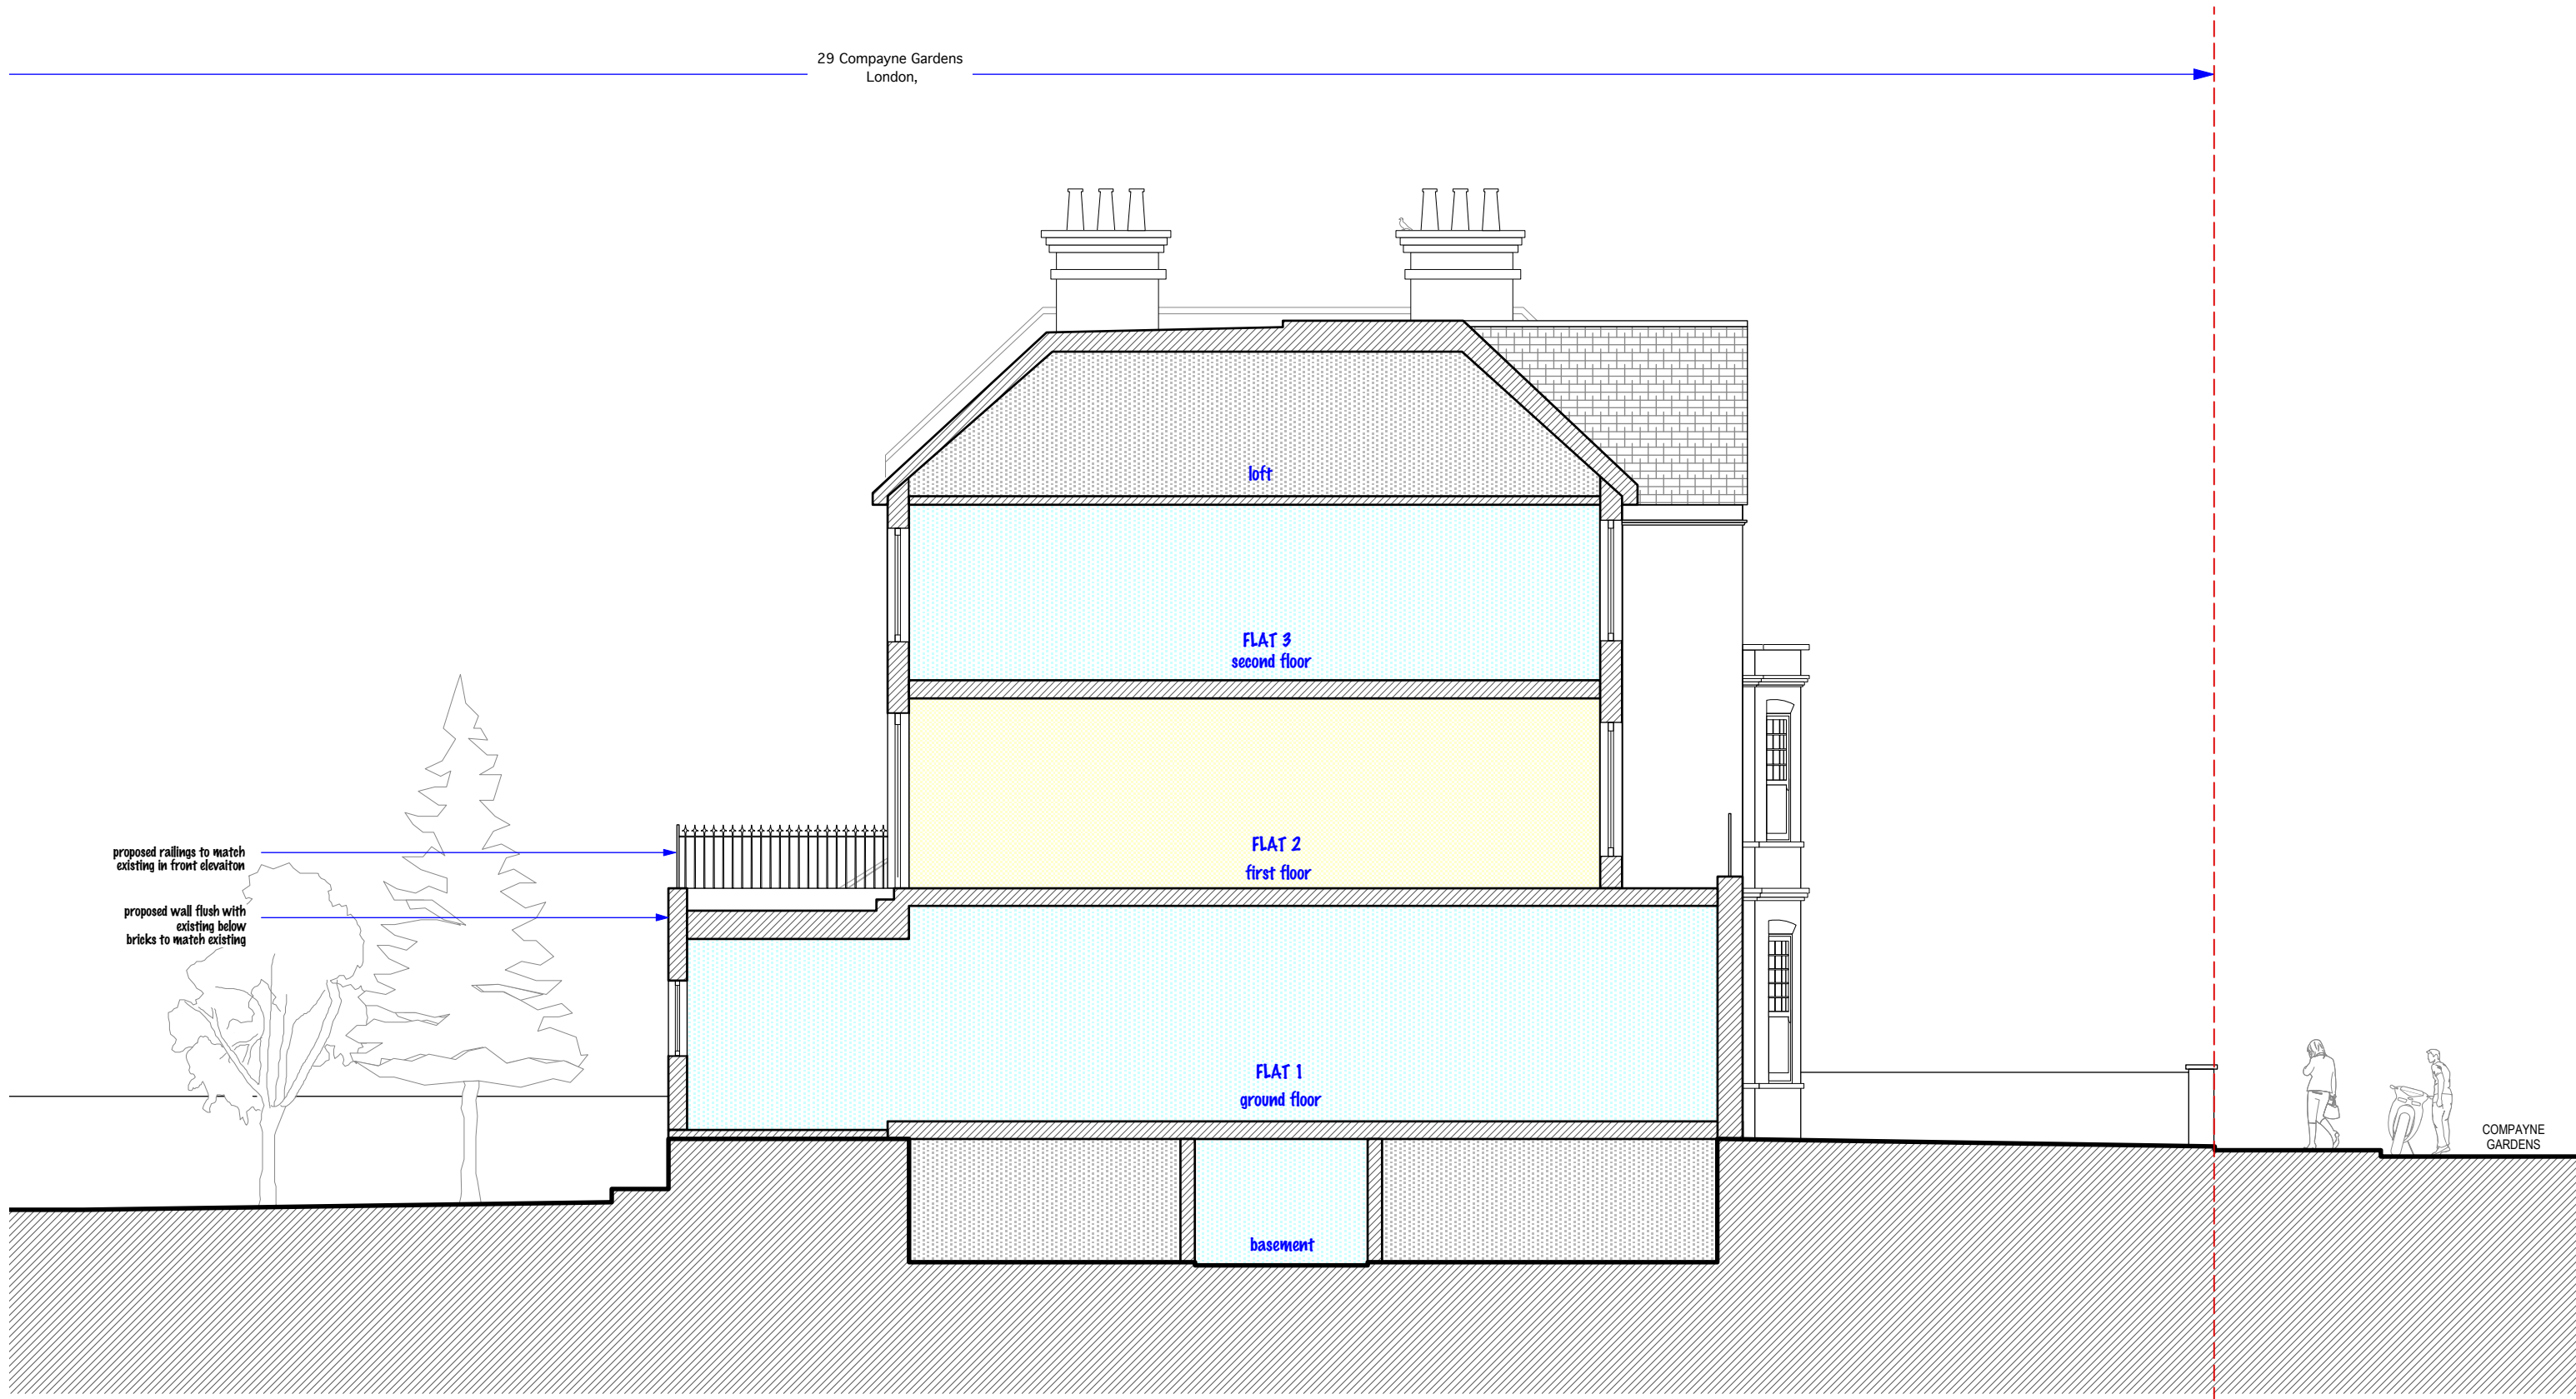

proposed railings to match existing in front elevation
proposed wall flush with existing below bricks to match existing

DO NOT SCALE THIS DRAWING WRITTEN DIMENSIONS ONLY TO BE USED ALL DIMENSIONS ARE IN MILLIMETRES ALL DIMENSIONS TO BE VERIFIED ON SITE ANY INCONSISTENCIES TO BE REPORTED TO THE ARCHITECT IMMEDIATELY	Job No 5336	PAD Consultancy Ltd 4 Abbot's Place London NW6 4NP t: 020376242243 e: ines@pad.eu.com w: www.pad.eu.com	title Proposed Section AA	number 5336/T - 28	rev
	FOR PLANNING PURPOSES ONLY				
	29 Compayne Gardens, London, NW6 3DD				

