


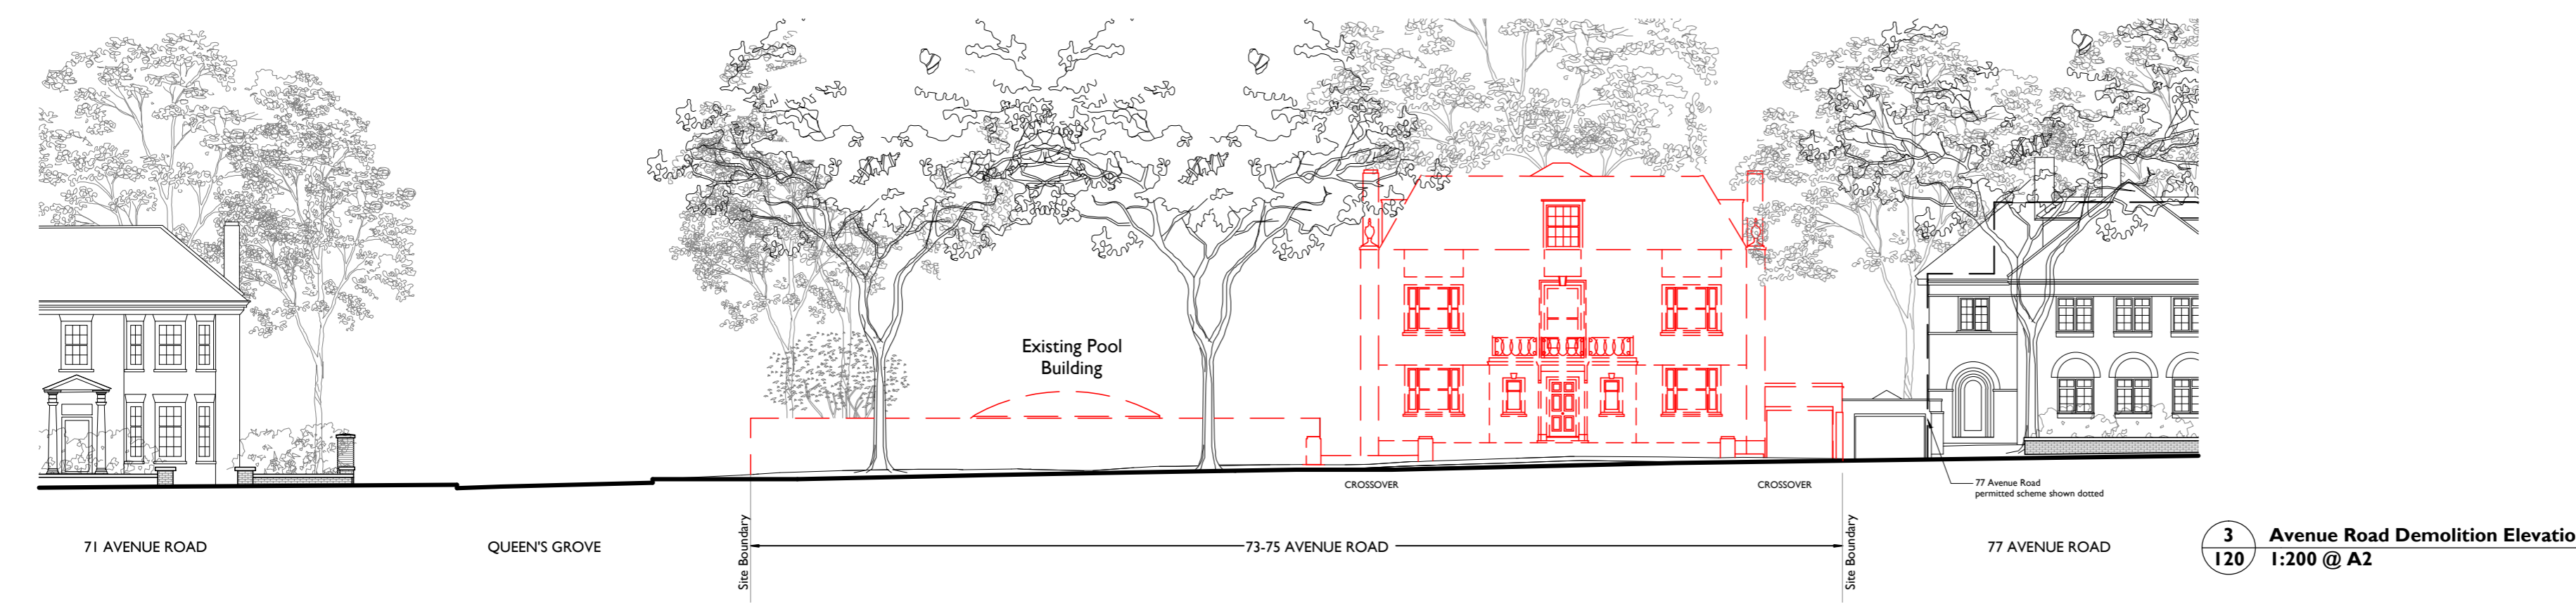


Notes:
 Drawings are based on survey data and may not accurately represent what is physically present.
 Do not scale from this drawing. All dimensions are to be verified on site before proceeding with the work.
 All dimensions are in millimeters unless noted otherwise.
 Purcell shall be notified in writing of any discrepancies.

Key Plan
 not to scale

--- Proposed Demolitions



ISSUE	DATE	DRAWN	CHECKED	DESCRIPTION
First Issue	17 Feb 2015	NC	NK	
CLIENT		Deroda Investments Ltd		
PROJECT		73-75 Avenue Road		
DRAWING TITLE		Demolitions Ground & Basement Floor & Elevation		
SIZE & SCALE		A2L 1:200 @ A2		
DRAWING STATUS	ISSUED FOR PLANNING			
JOB NUMBER	235897			
DRAWING NO.	120			
REVISION	-			

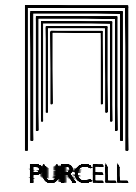

15 Berrymore Square, Tower Bridge Road, London, SE1 3LN. T: +44(0)20 7391 7371. E: info@purcell.com
 © PURCELL 2015. PURCELL IS THE TRADING NAME OF PURCELL PILLER TRITTON LLP