



Notes:
 Drawings are based on survey data and may not accurately represent what is physically present.
 Do not scale from this drawing. All dimensions are to be verified on site before proceeding with the work.
 All dimensions are in millimeters unless noted otherwise.
 Purcell shall be notified in writing of any discrepancies.

Key Plan
 not to scale

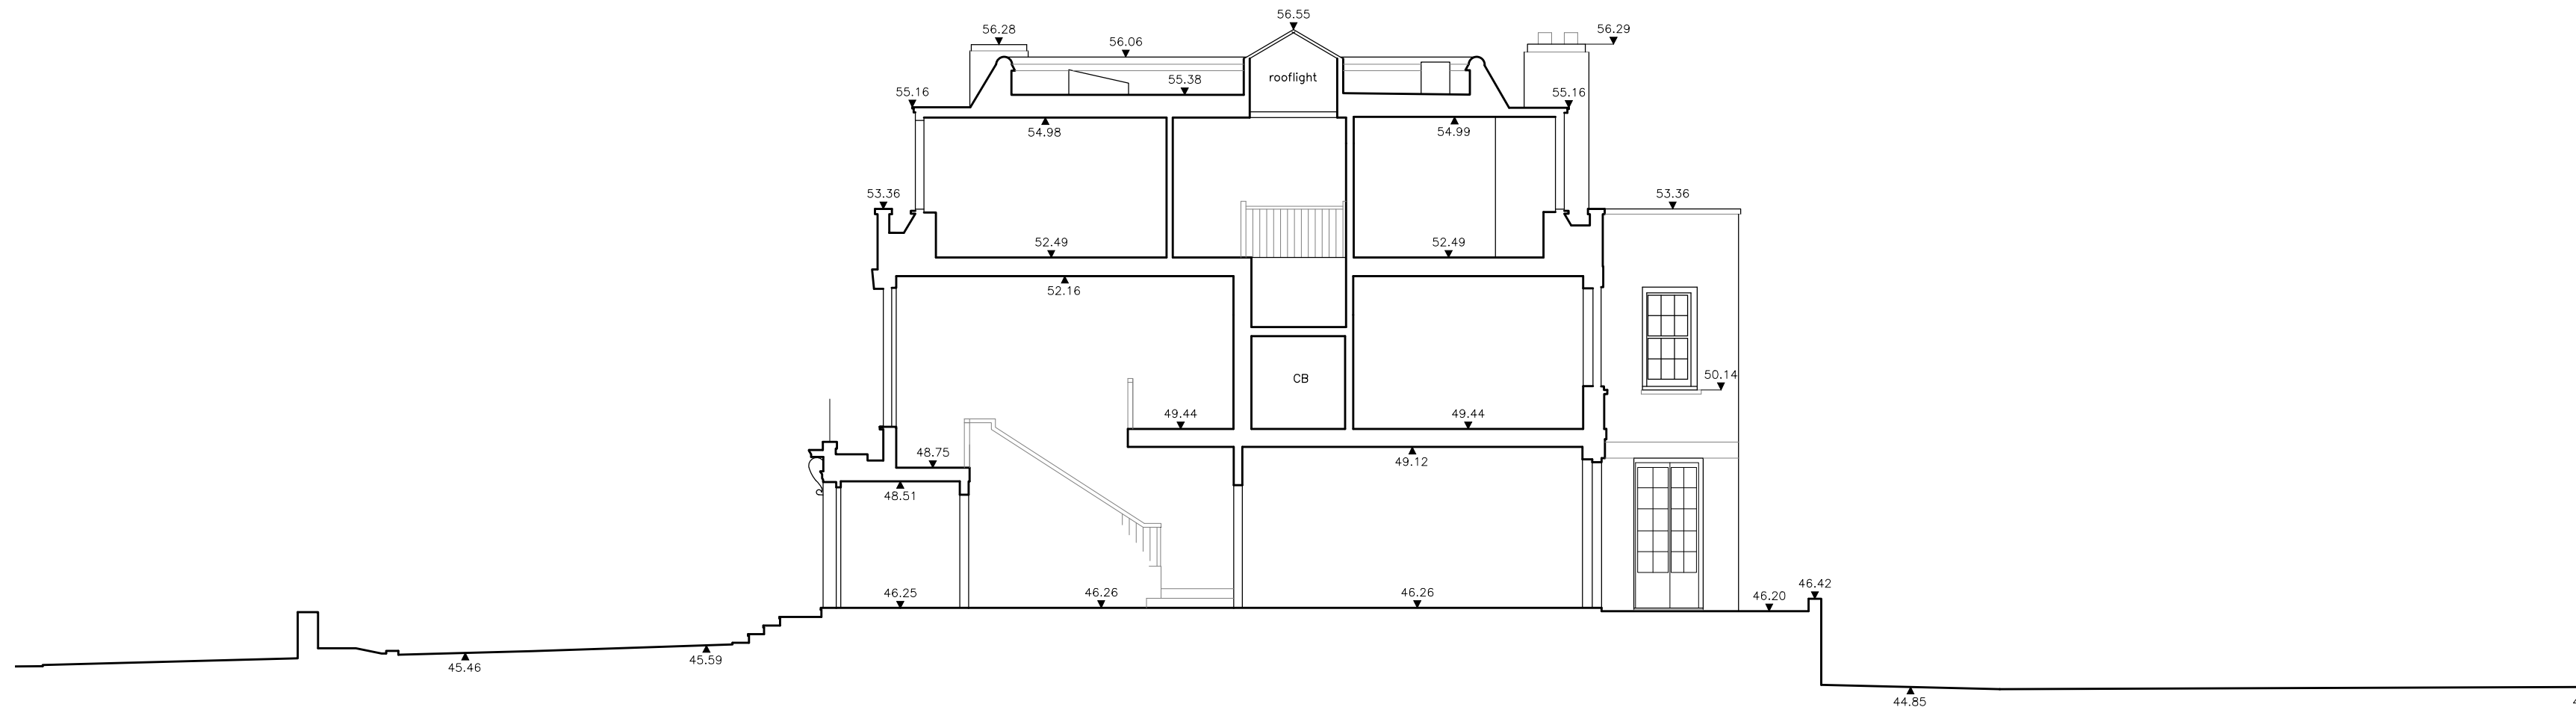

1 Existing Section A
109 1:100 @ A2

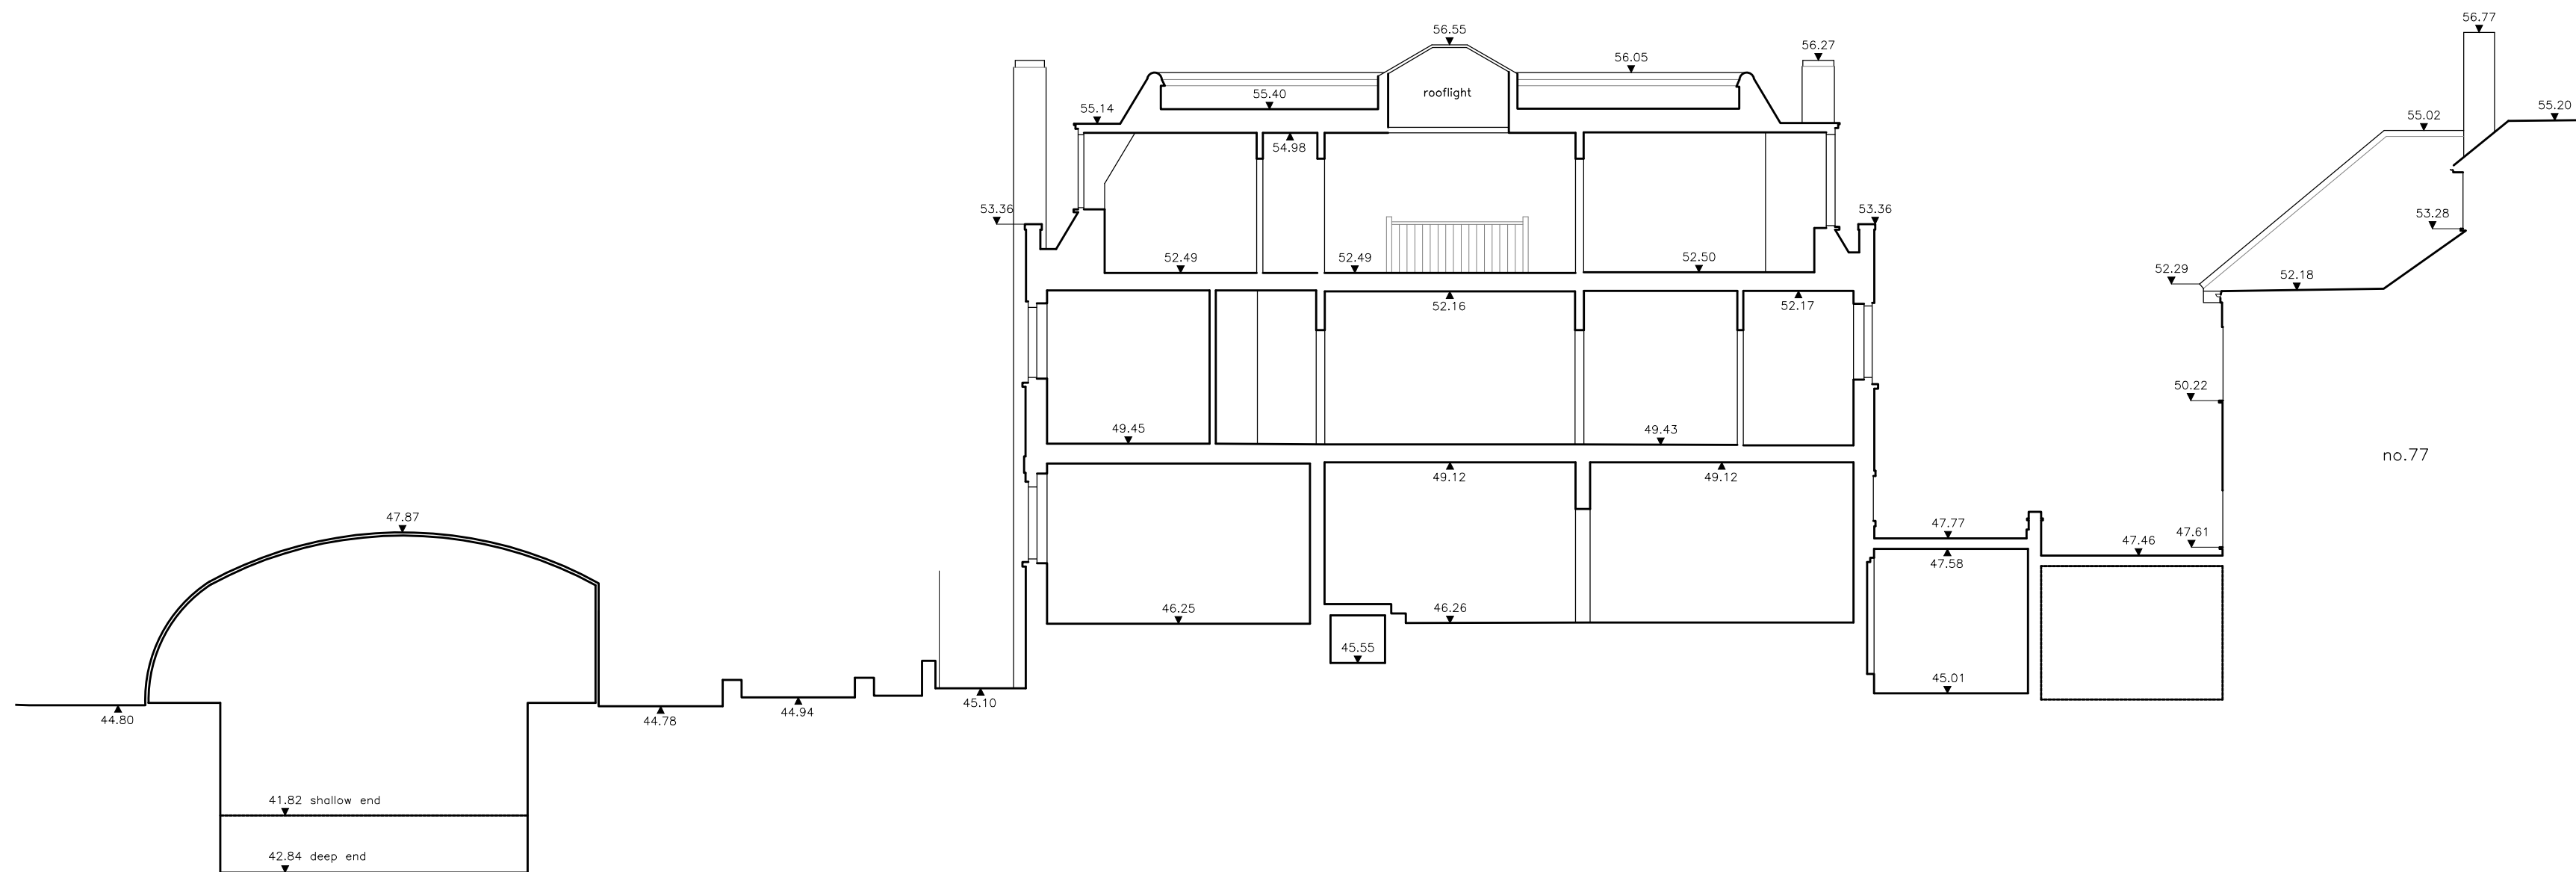

2 Existing Section B
109 1:100 @ A2

ISSUE	DATE	DRAWN	CHECKED	DESCRIPTION
First Issue	17 Feb 2015	SB	NK	
CLIENT	Deroda Investments Ltd			
PROJECT	73-75 Avenue Road			
DRAWING TITLE	Existing Sections Section A & Section B			
SIZE & SCALE	A2L 1:100@A2			
DRAWING STATUS	ISSUED FOR PLANNING			

JOB NUMBER 235897

DRAWING NO. 109

REVISION -

