



GROUND FLOOR PLAN

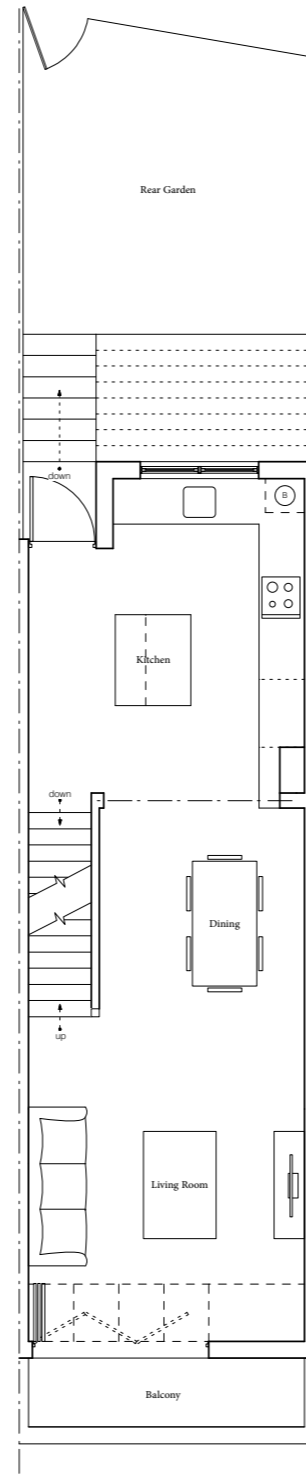

FIRST FLOOR PLAN

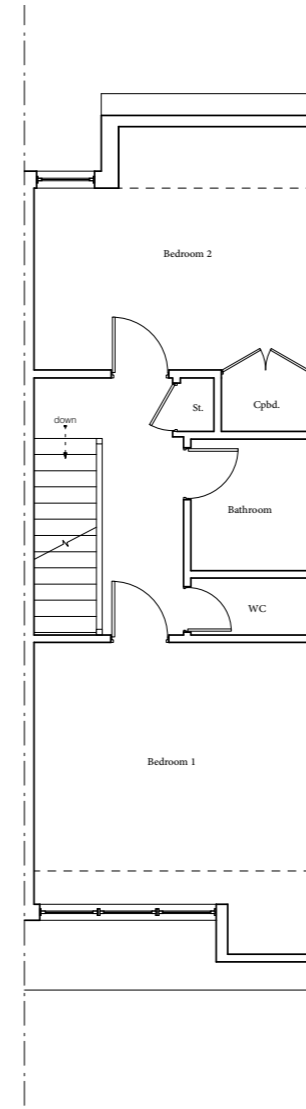

SECOND FLOOR PLAN

1:100 2 5 10m

M.A. DESIGN
ARCHITECTURAL DESIGN SERVICES

SURVEY AT
10 CHEVINGTON, GARLINGE ROAD, KILBURN,
NW2 3TE

PROPOSED FLOOR PLANS
1:100 - A3
03.2015

010_PL01