


DO NOT SCALE THIS DRAWING ALL DIMENSIONS MUST BE CHECKED ON SITE KEY PLAN INFORM THE ARCHITECT OF ANY DISCREPANCIES PRIOR TO CONSTRUCTION

NOTES

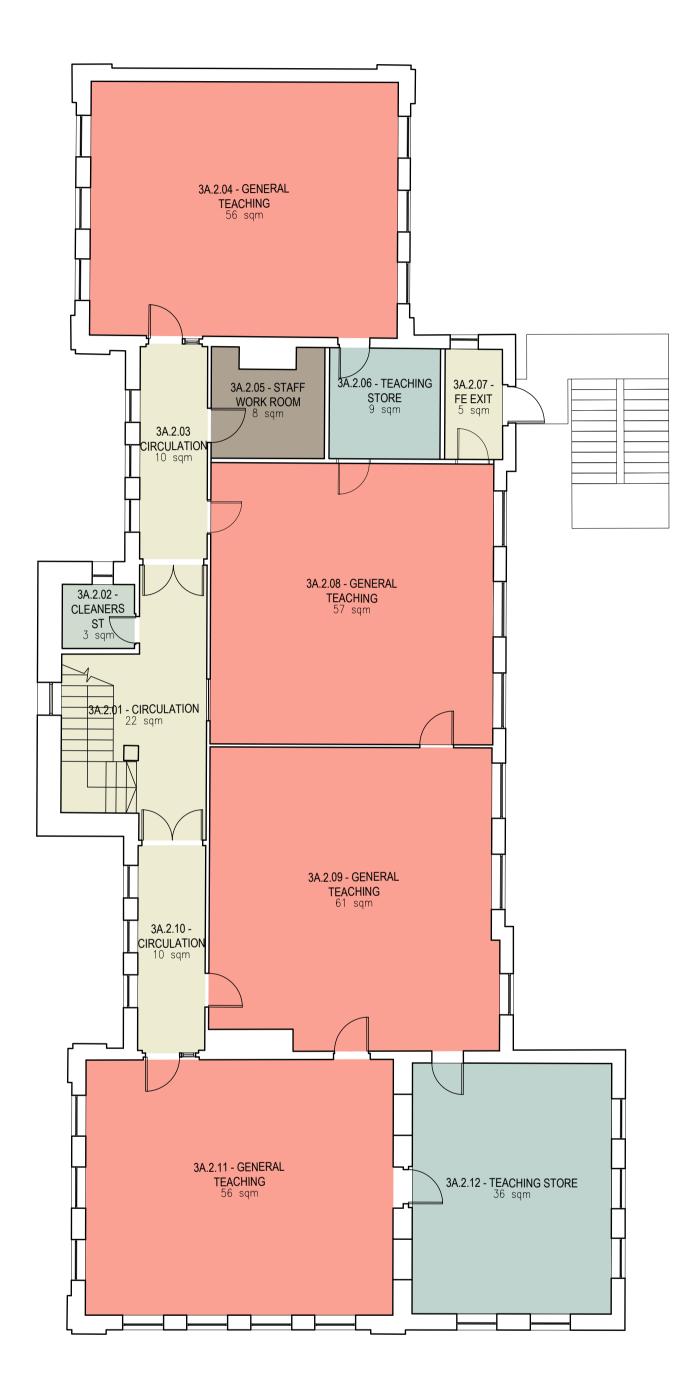

REVDATEDESCRIPTIONP0113.03.15DRAFTISSUE FOR PLANNINGP0218.03.15ISSUED FOR PLANNING

drn chk drawing title ssl bm BUILDING 3 SECOND FLOOR ssl bm PROPOSED

SCALE 1:100@A1	A1 SHEET
status FOR PLANNING	
DRAWING NO 2657-JW-122	rev P02



1 Cobourg Street London NW1 2HP 1 +44 (0) 20 7380 0382 f +44 (0) 87 0622 0732 w jesticowhiles.com architecture + interior design london + prague

CLIENT WATES PROJECT

HAMPSTEAD SCHOOL