



No.57 No.59A Bartholomew Road No.61

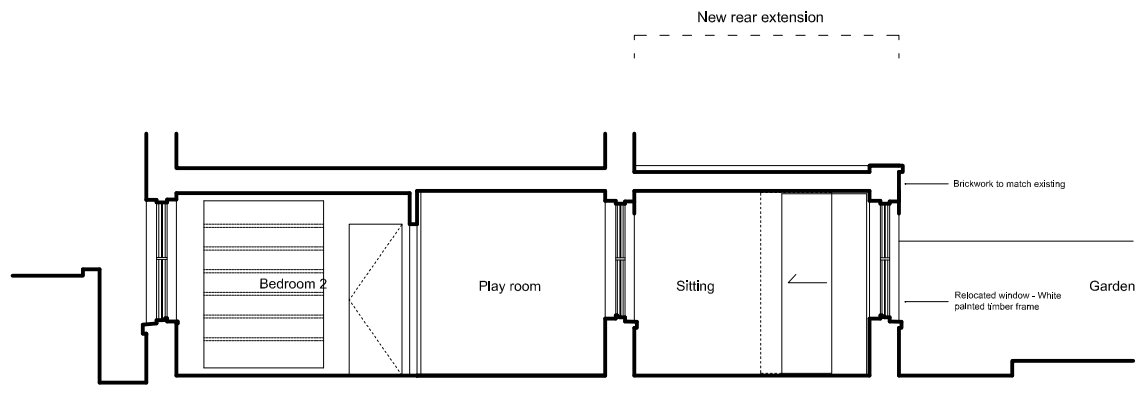

ELEVATION E1

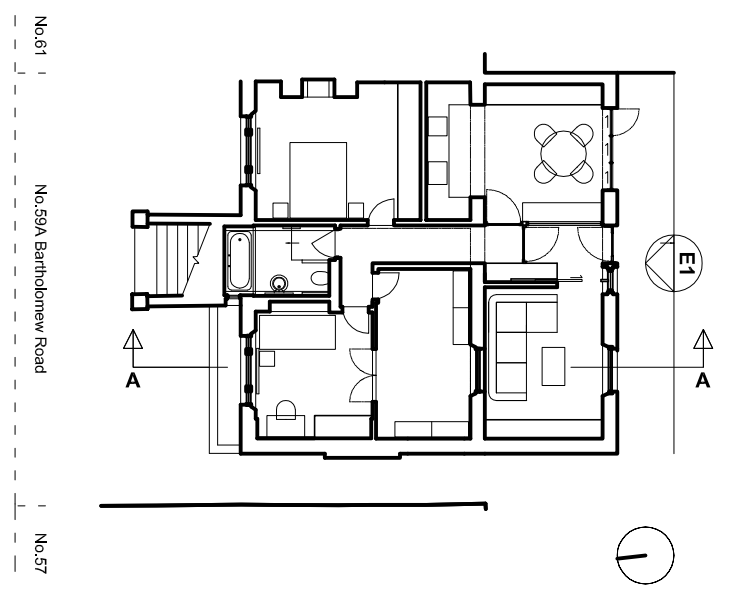

SECTION AA



27-28 Eastcastle Street, London, W1W 8DH, 0207 268 9856, www.urbaninfill.co.uk

This drawing is protected under Copyright and at no time should any portion of this drawing be reproduced or copied without the permission of The Architect (Design Copyright Act 1968). This drawing must not be used for purposes other than that for which it is provided. It is supplied without liability for any errors or omissions and is subject to statutory consents. All drawings are to be read in conjunction with any relevant specifications, consultant and specialist information. Drawings are to be scaled for planning application purposes only. All dimensions are to be checked on site by, and remain the responsibility of, the contractor. All discrepancies are to be brought to the attention of The Architect.

REV:	DESCRIPTION
0	FIRST ISSUE
A	Amendments following Planning Officer comments on 19.03.15

BY:	CHK:	DATE:	Notes:
LSG	ID	22.11.14	
LSG	ID	23.03.15	

FOR PLANNING PURPOSES ONLY

Address: 59A Bartholomew Road Camden, London NW5 2AH
 Drawing: Proposed Elevation and Section
 Scale: 1:100 @A3 Drawing no: 0433 -PL- 221 Revision: A