


9 HAMPSTEAD SQUARE

window replacement

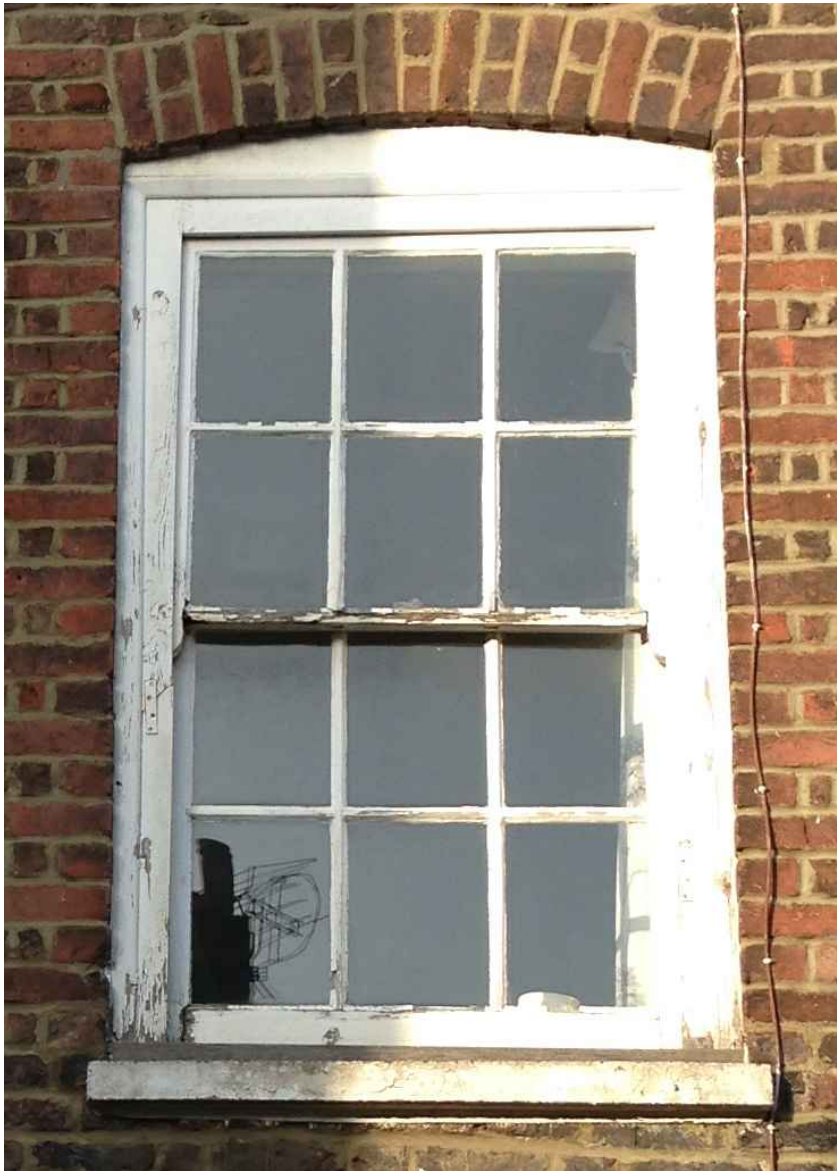

1



2



3

PROPOSED REVEALS WILL BE AS PER EXISTING

 Architectural Design & Development Consultants	Title Proposed window replacement 9 Hampstead Square, Hampstead	Detail photos - existing windows detail		
	Nett Assets The Studio, 141 New Road, Croxley Green, Herts. WD3 3EN. Tel:- 01923 293117. 07531 124528 Web:- www.nettassets.co.uk	Date Mar 2015	Job Ref 1528	
		Scale nts	Drg No. 2PL 03	Rev.