





REAR ELEVATION




FRONT ELEVATION

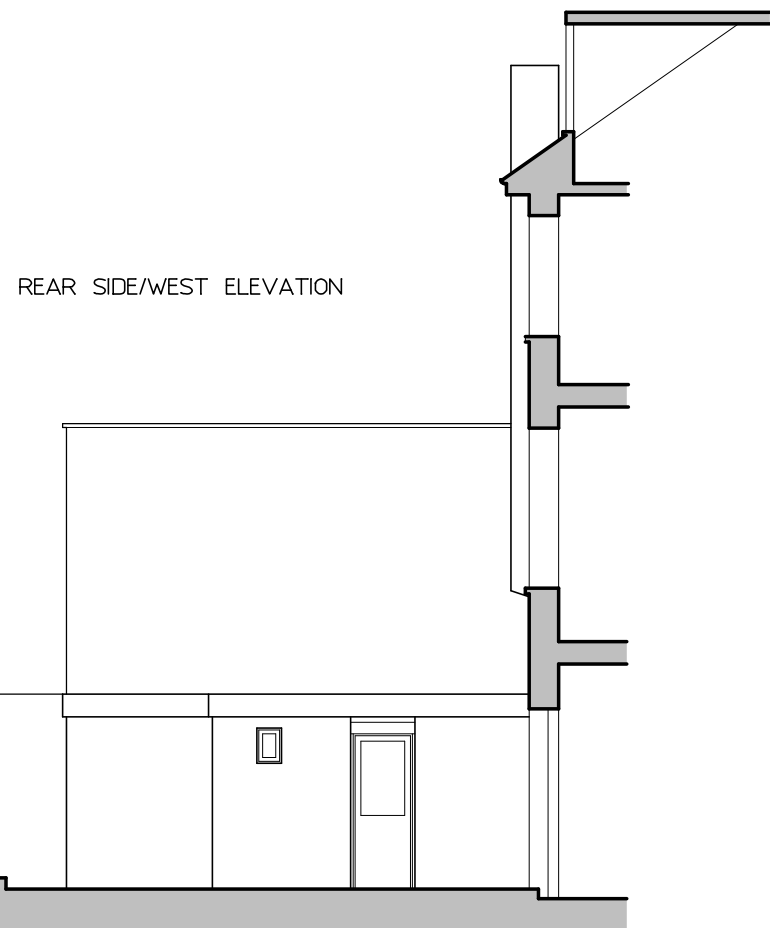

REAR SIDE/WEST ELEVATION

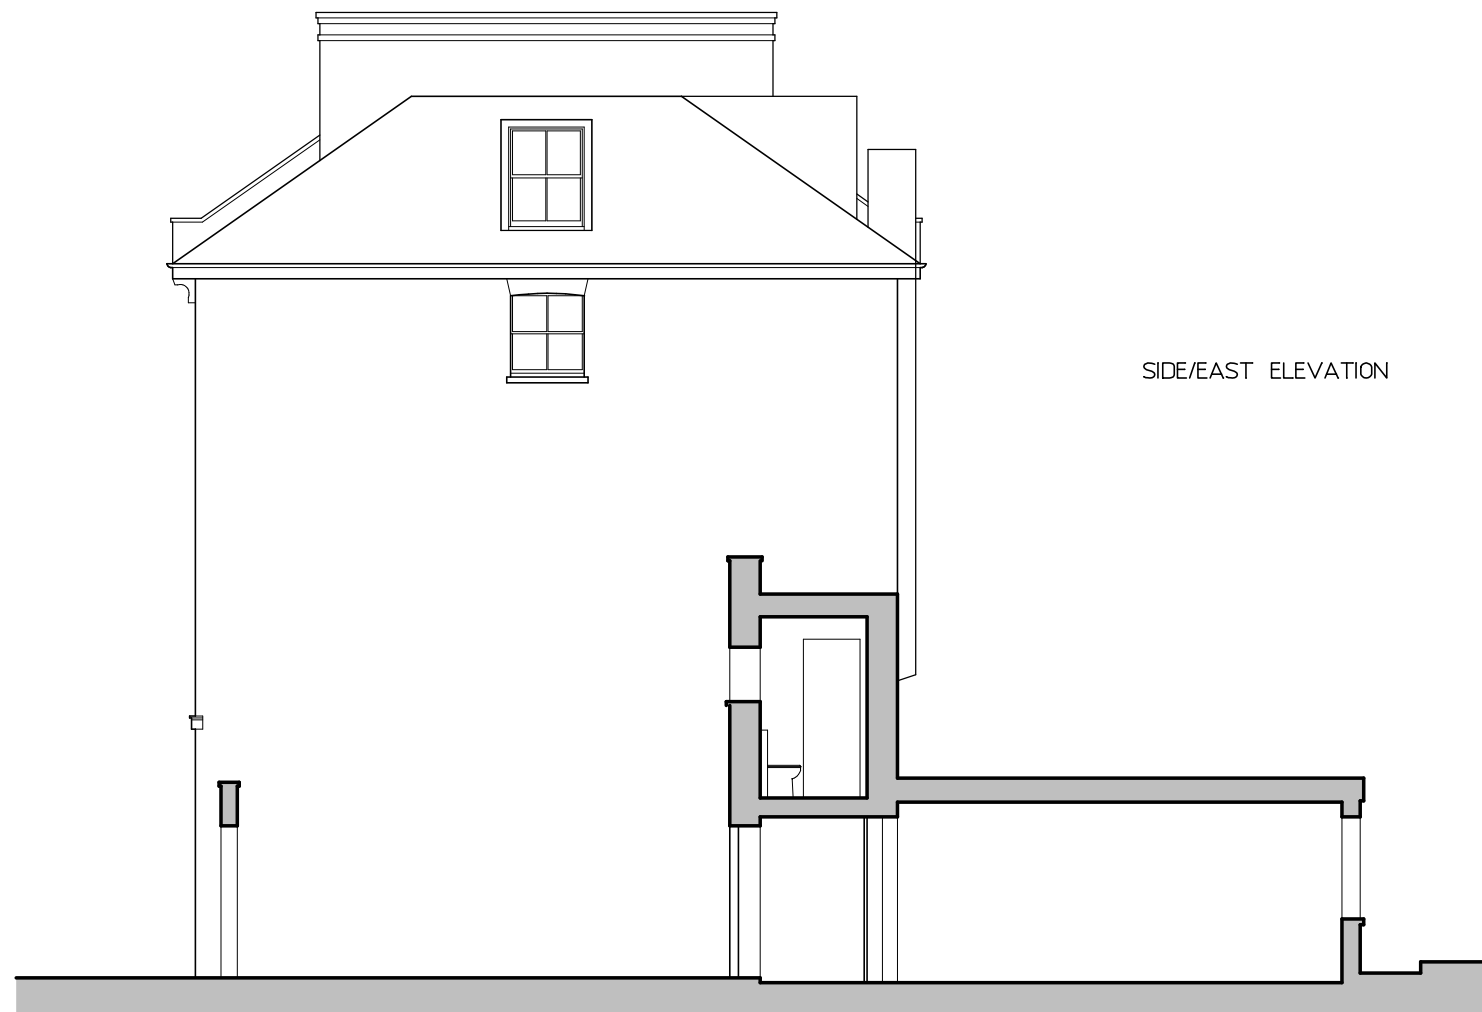

SIDE/EAST ELEVATION

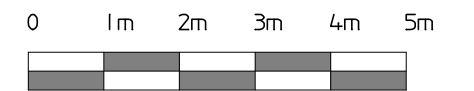

PROJECT 65 PATSHULL ROAD, NW5 2LE

DRAWING ELEVATIONS AS EXIST

NUMBER 1683/04 Rev
 Scale 1/100 42 Colebrooke Row
 London N1 8AF
 Date 02.15 tel 020-7226 3884
 copyright protected fax 020-7226 9220

PETER BRADES ARCHITECTS **PBA**
www.peterbradesarchitects.co.uk