


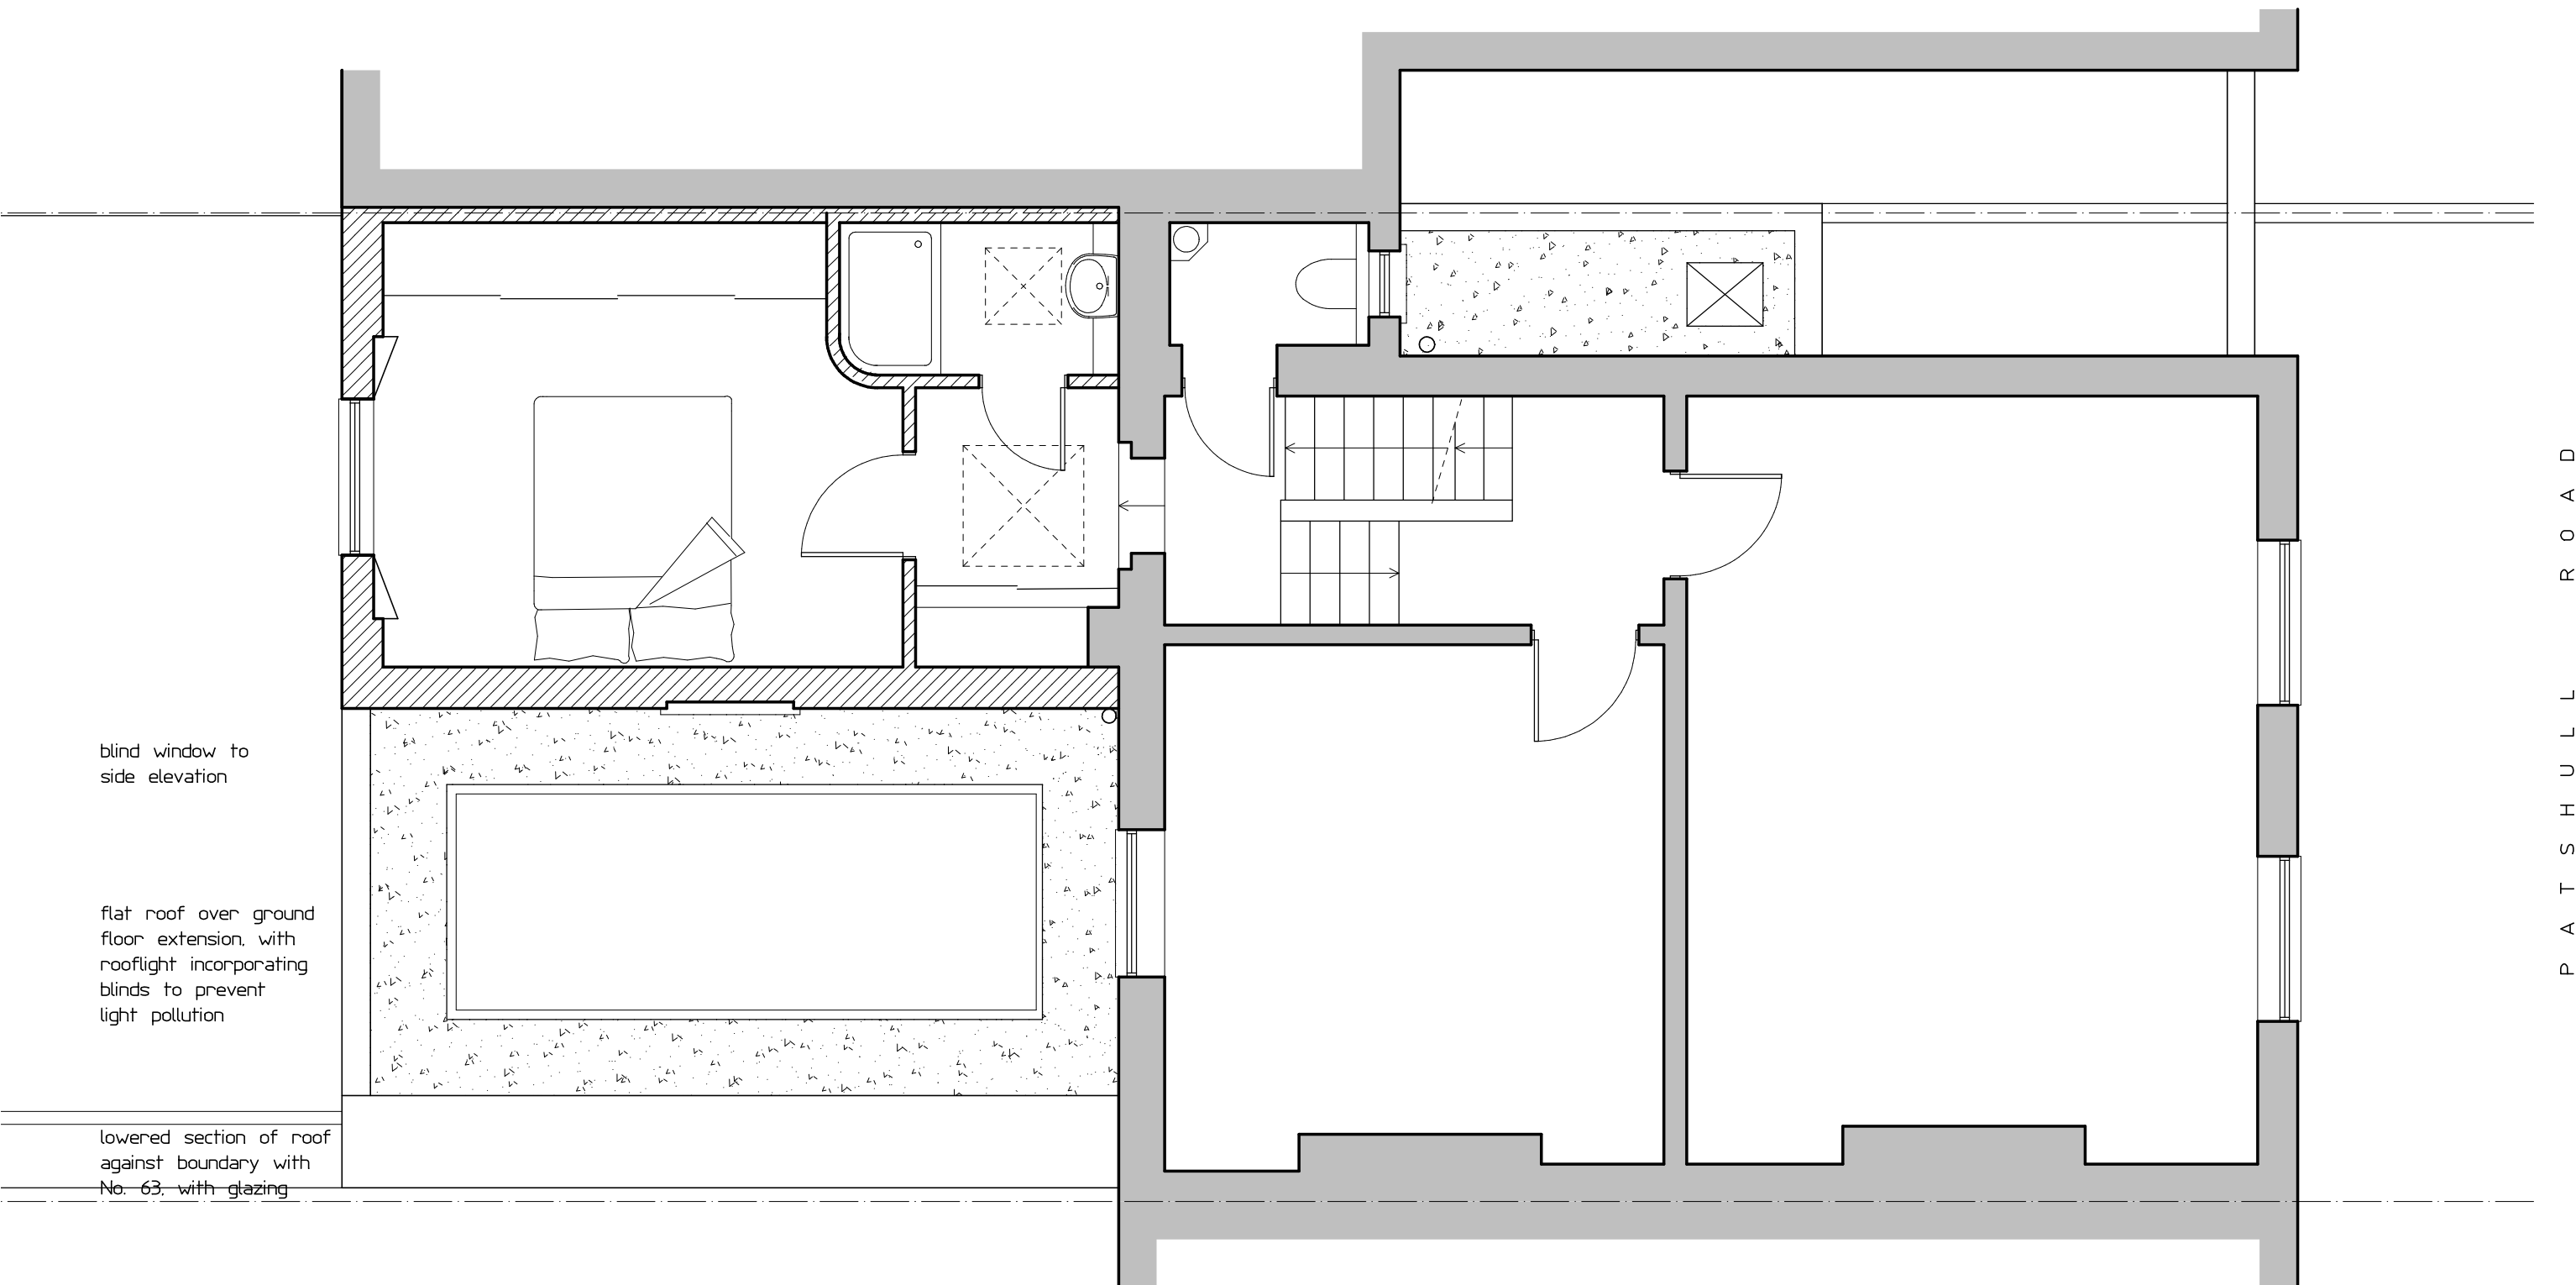

P A T S H U L L R O A D

PROJECT 65 PATSHULL ROAD, NW5 2LE

DRAWING 1st FLOOR AS PROPOSED

NUMBER	1683/07	Rev
Scale	1/50	42 Colebrooke Row
Date	03.15	London N1 8AF
copyright protected		tel 020-7226 3884
		fax 020-7226 9220

PETER BRADES ARCHITECTS **PBA**
www.peterbradesarchitects.co.uk

0 1m 2m 3m 4m 5m

