



NOTES:  
DO NOT SCALE THIS DRAWING FIGURED DIMENSIONS ONLY TO BE WORKED TO. REPORT ANY DISCREPANCIES  
THIS DRAWING TO BE READ IN CONJUNCTION WITH STRUCTURAL DRAWINGS

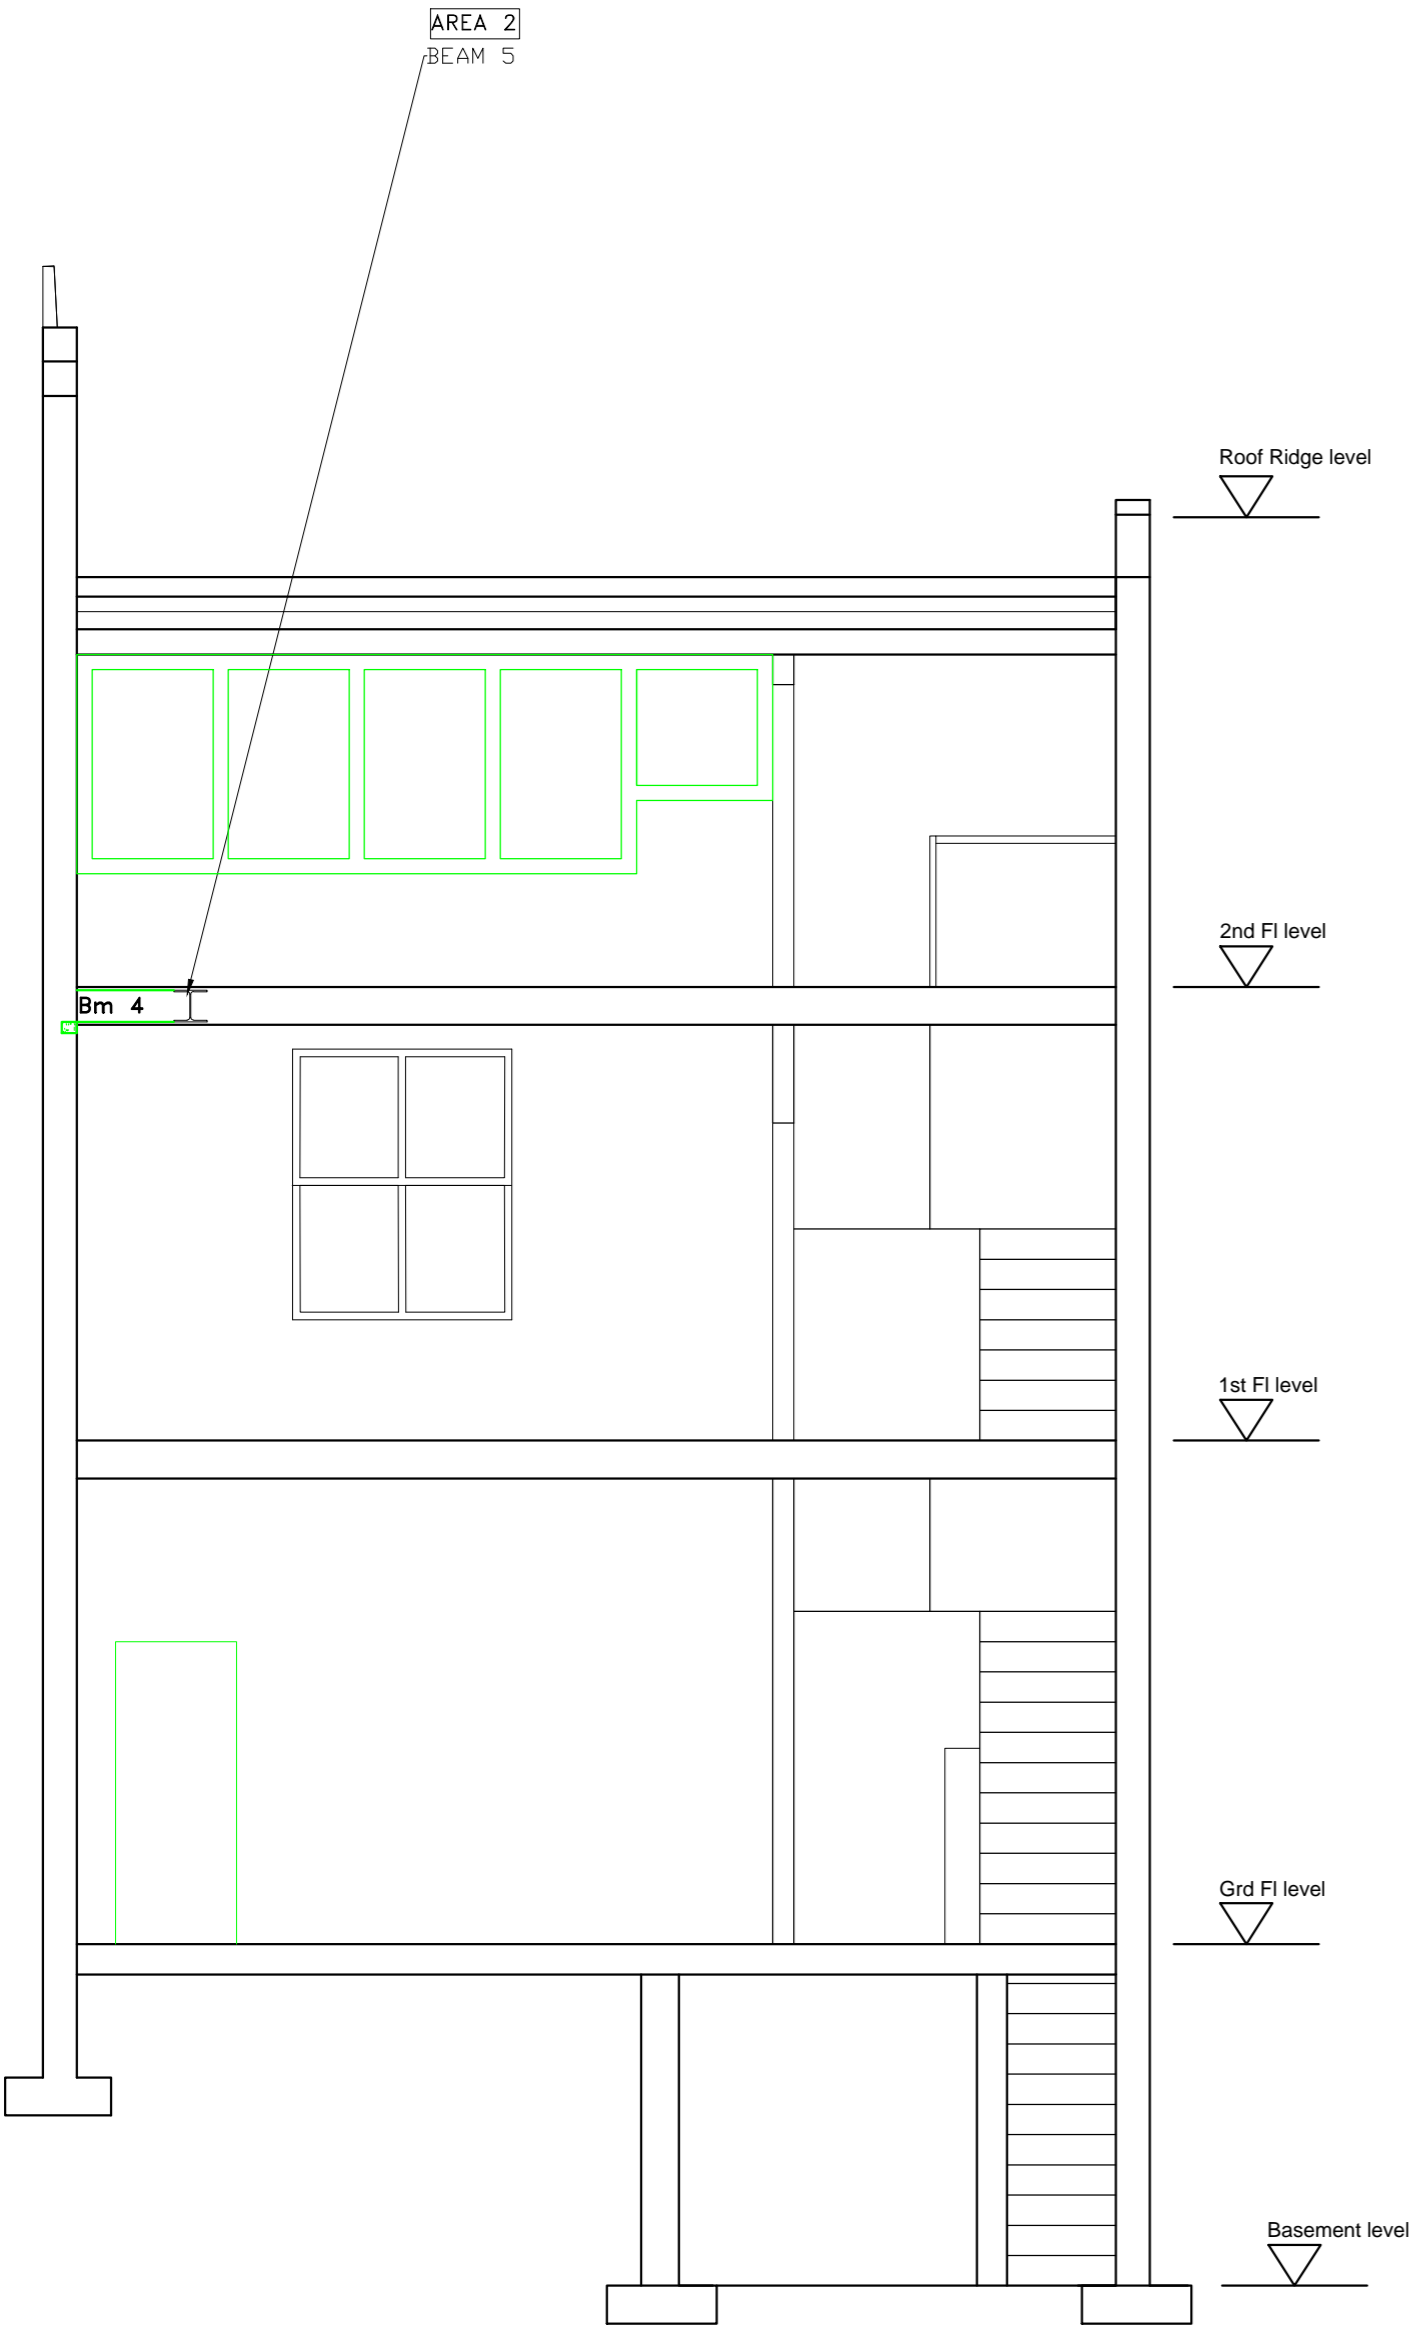

PROPOSED SECTION B-B

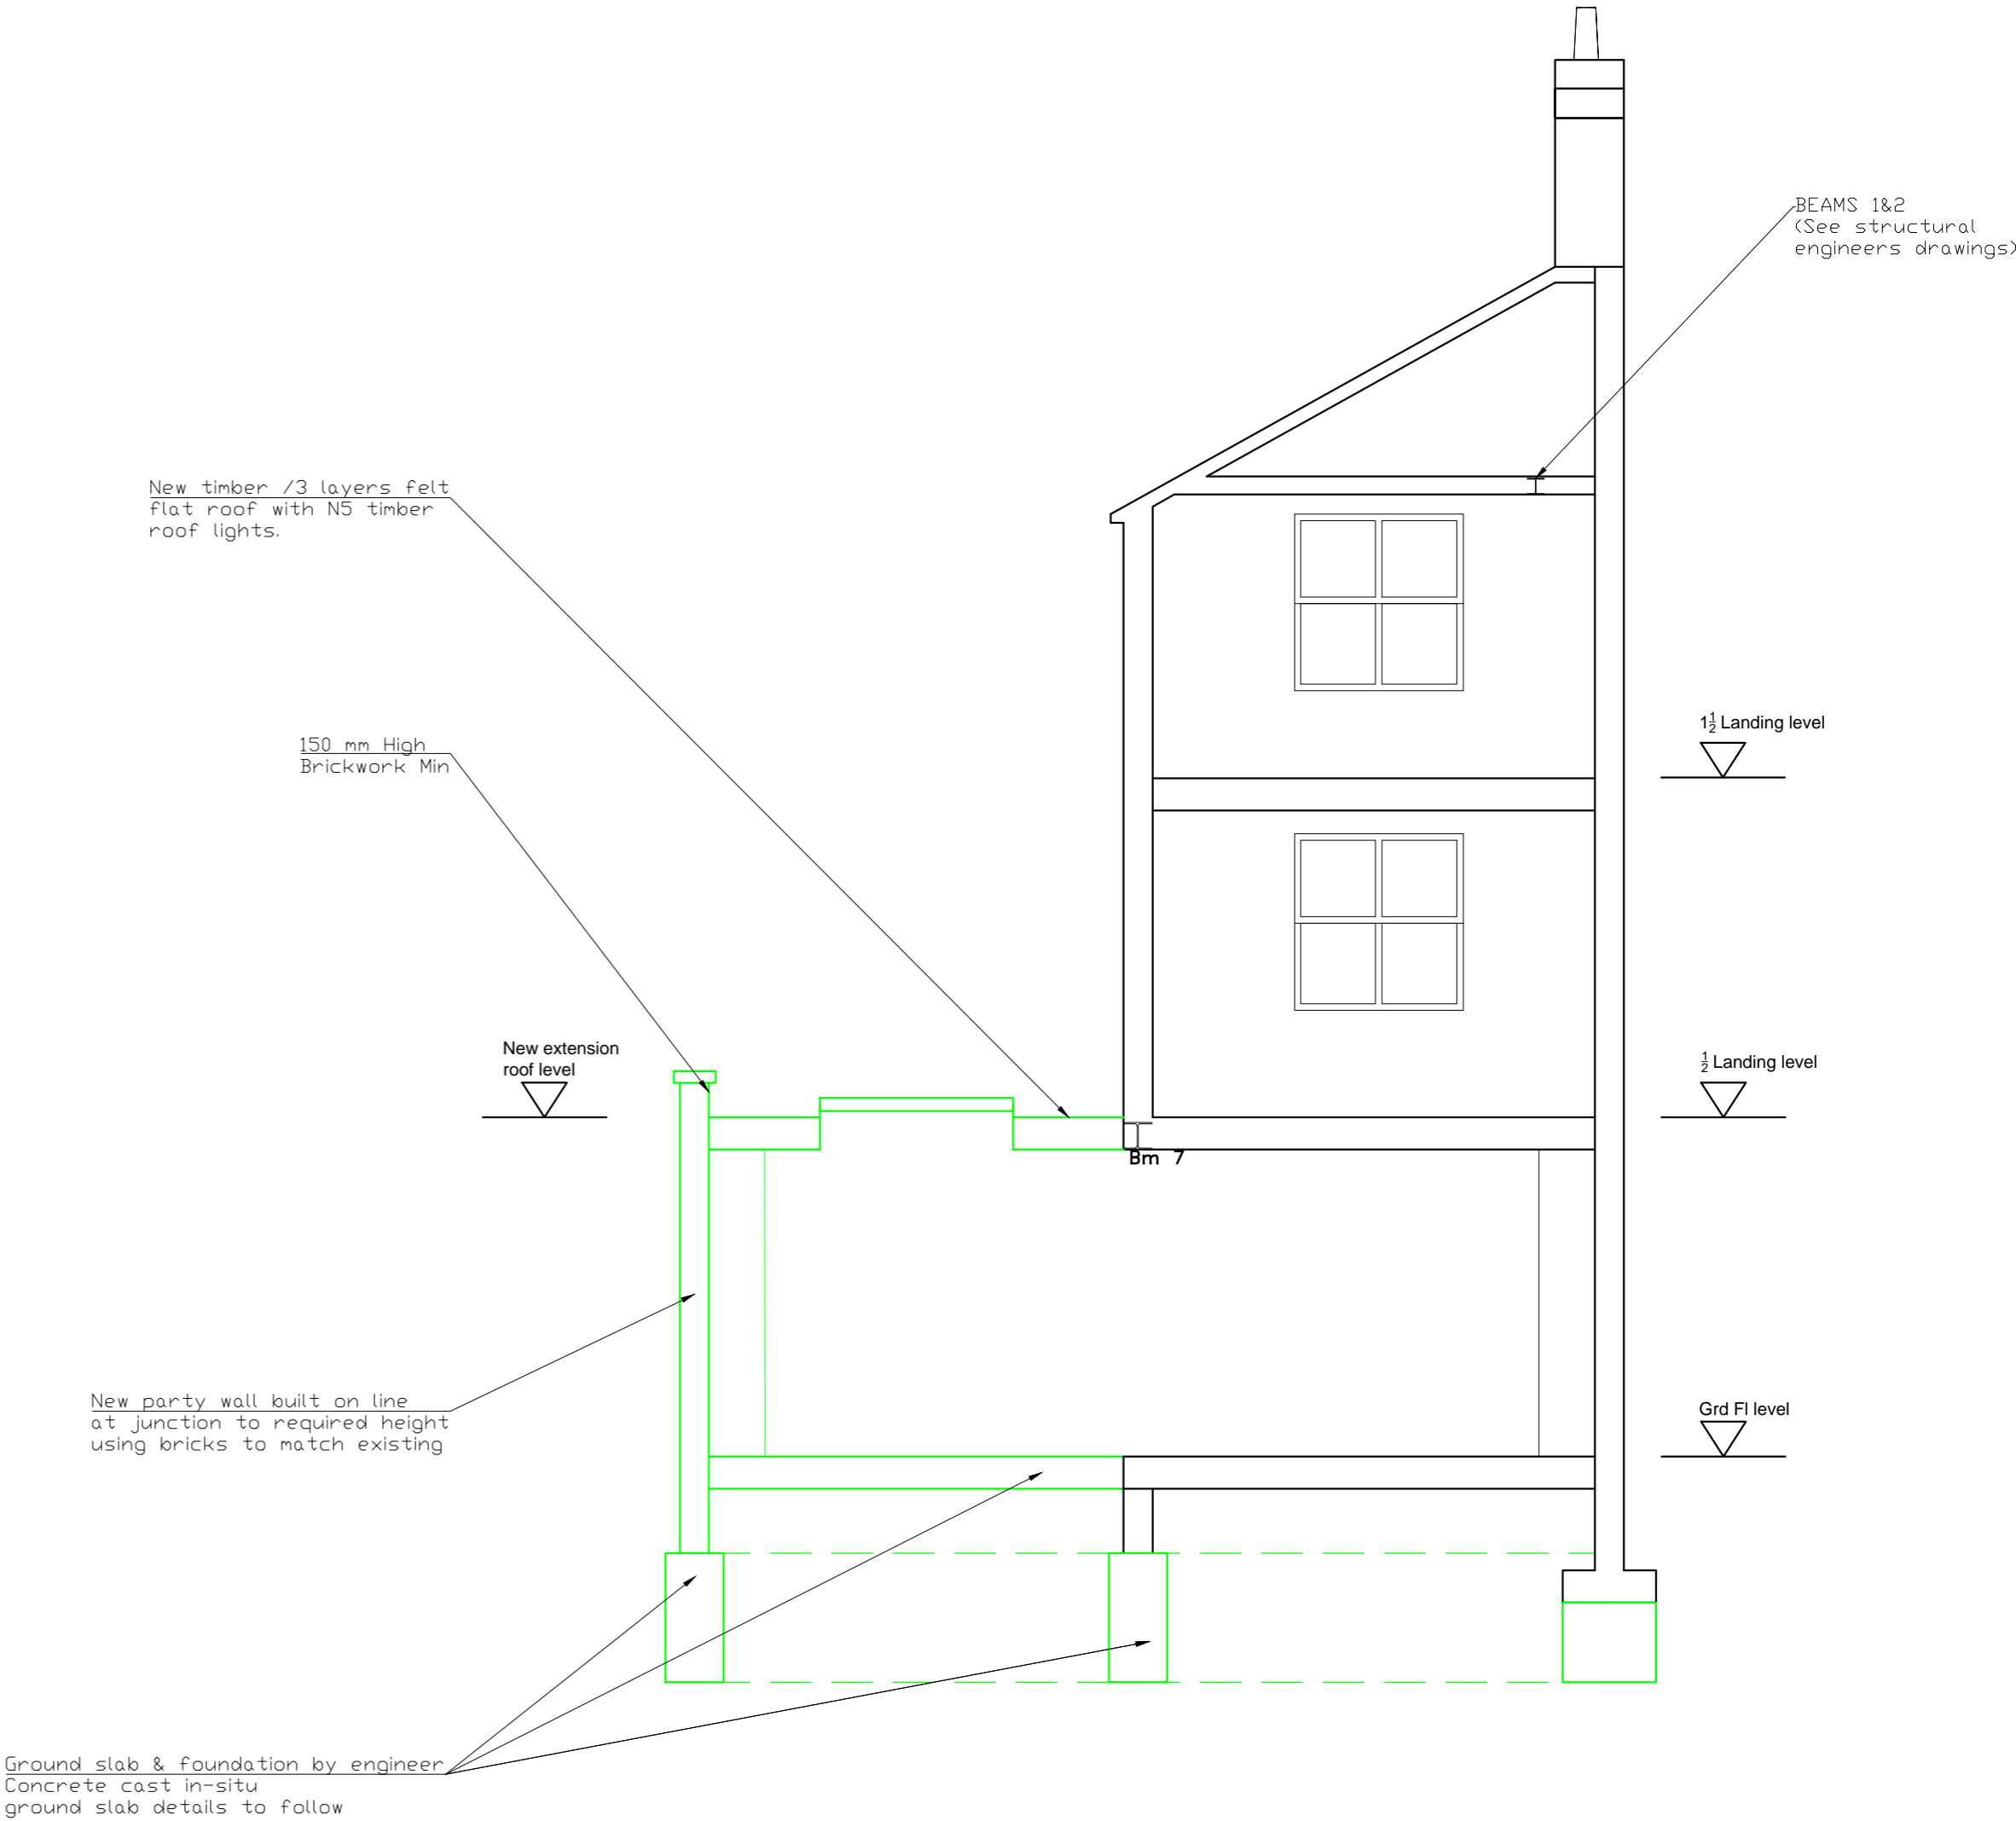

PROPOSED SECTION C-C

ISSUED FOR  
LOCAL AUTHORITY  
PLANNING APPROVAL

Client  
Mr & Mrs Symonds

Project  
6 Pandora Road.West Hampstead  
London NW6 1TT

Title  
Proposed Section BB&CC

-	-	-	-
Rev	Date	Made by	Amendments

Date MAR 15	Drawn DGI	Ckd SLS
Scale 1:50@A2	Job No.	Dwg N. 18
		Rev. -

--