


5mm shadow gap detail between edge of panel

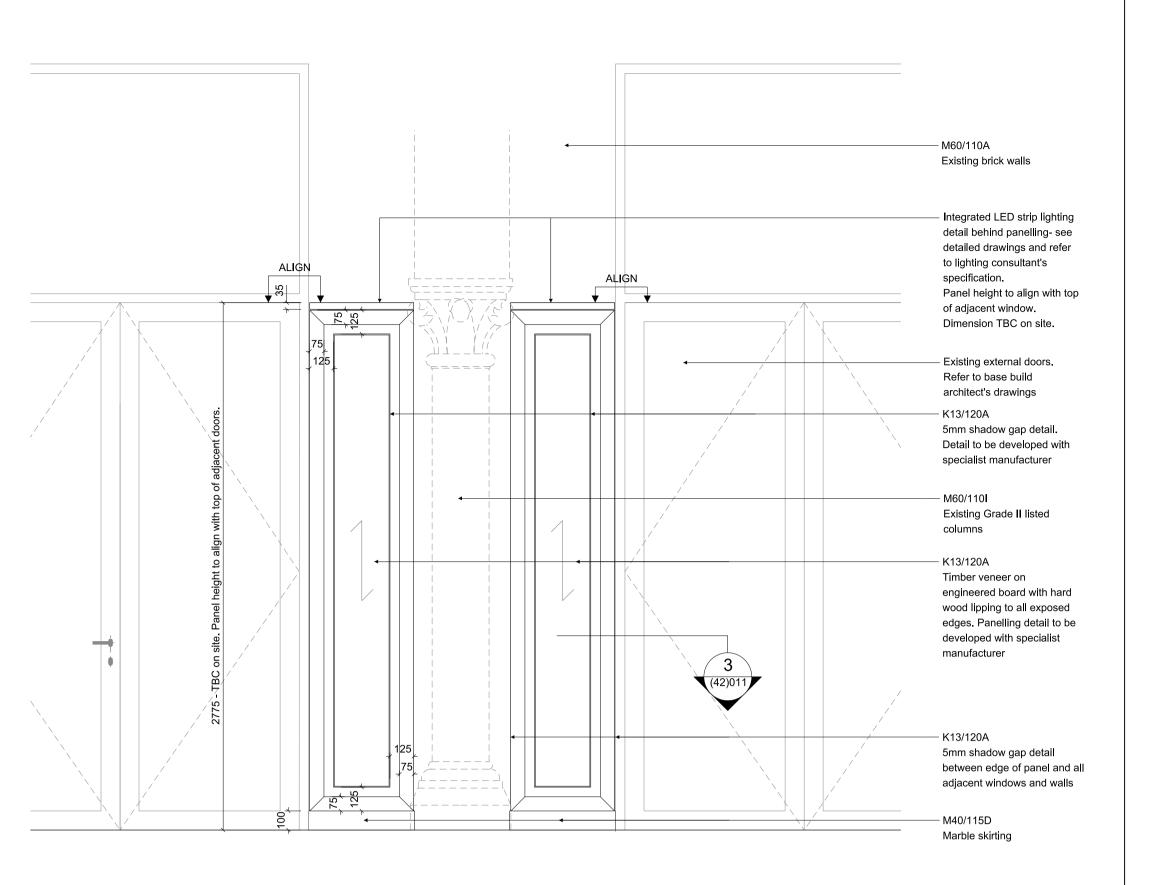



All elements of interior design, kitchen layout, bar design, signage/graphics and services design are indicative and subject to revisions at the time of fit-out design.

All dimensions must be checked on site and not scaled from this drawing. © Conran and Partners Limited

Project: D&D German Gymnasium Client: D&D London Drawing title: Typical Wall Panelling Elevations



LONDON OFFICE Conran Building, 22 Shad Thames, London SE1 2YU **Telephone** +44 (0) 20 7403 8899 Email cp@conran.com

Scale 1:20 @ A1 Date: 18.02.15 Drawn by:MH Project number: 2478 Drawing No: (PL)030 Rev: Status: Planning Checked by: CSW