



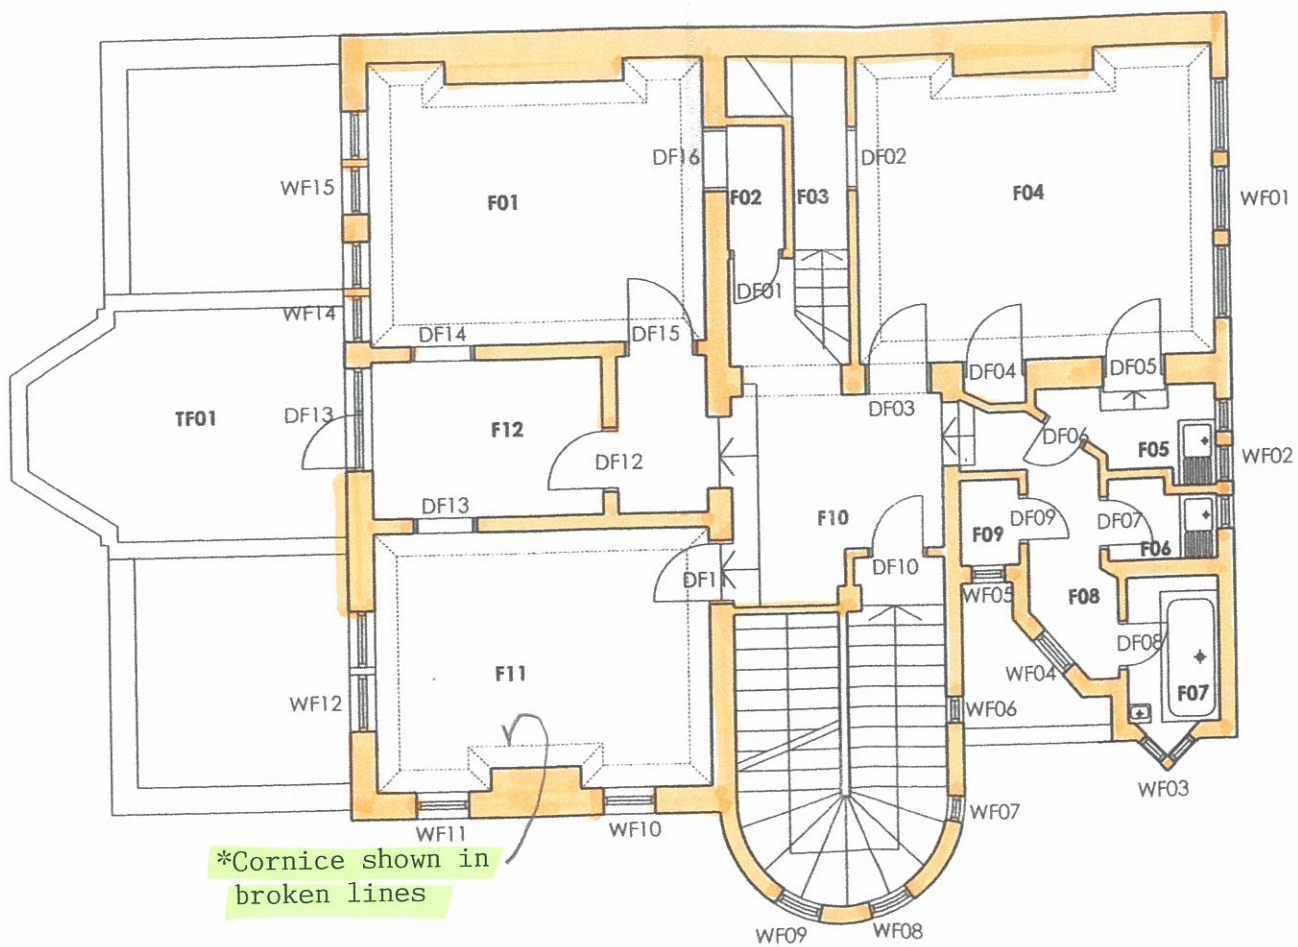

FIRST FLOOR PLAN (2001)
Scale 1:100

1 Lyndhurst Terrace

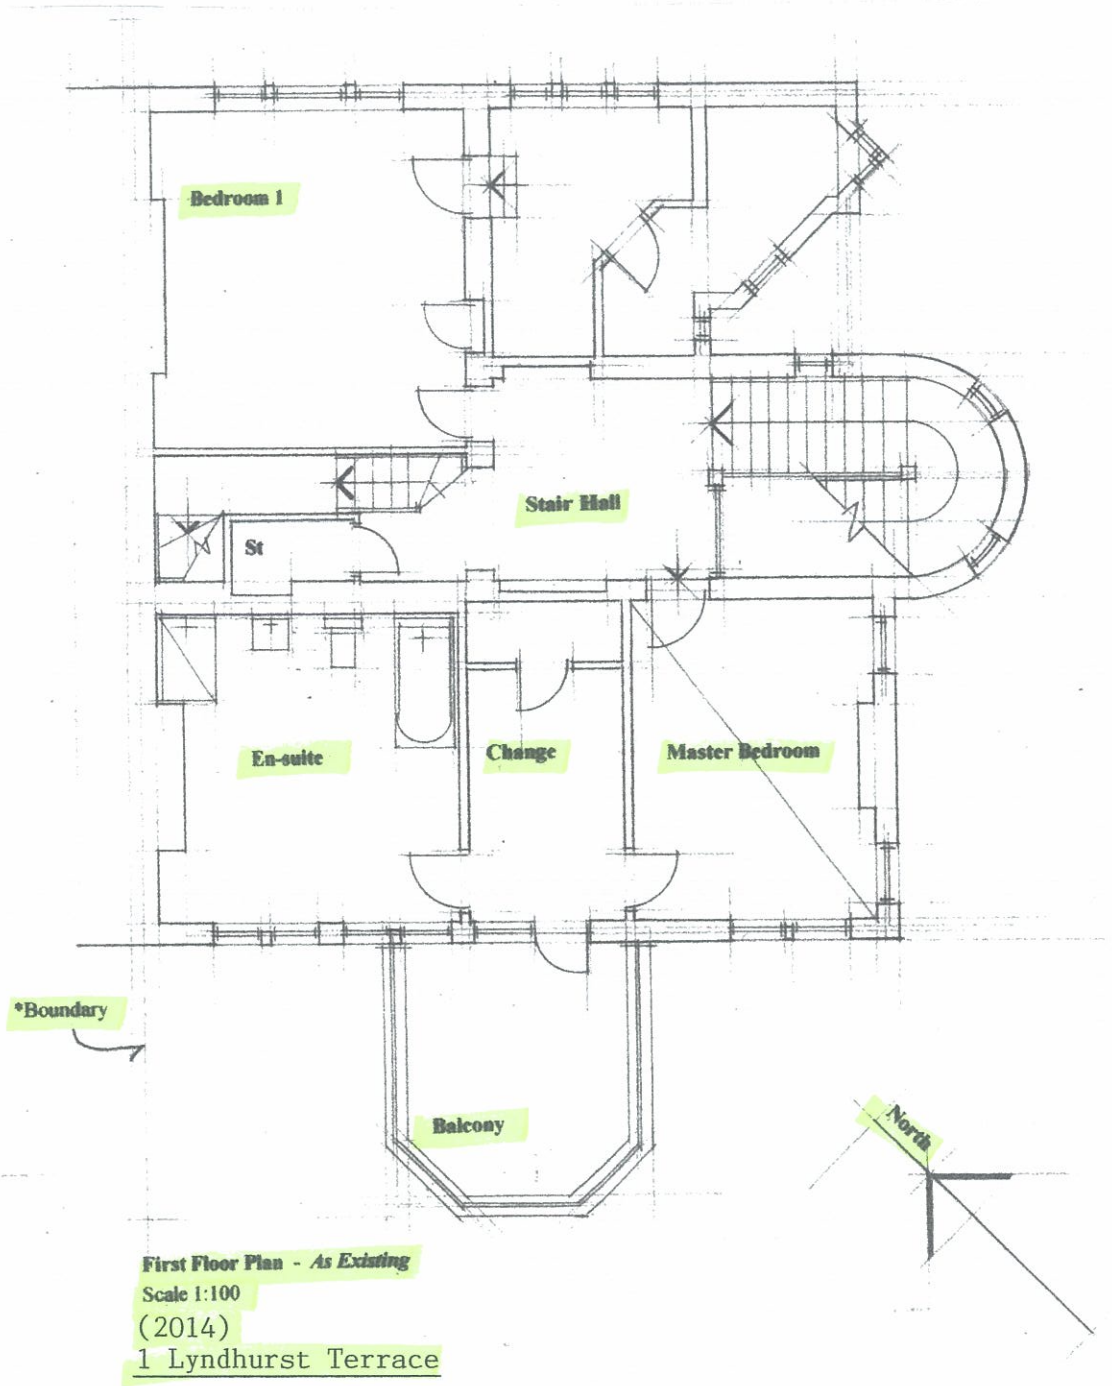

***Drawing 2**

*Changing area of lower height with Cornice and skirting to match existing

*New cornice in centre section where none at present. To match

*Remove existing lowered ceiling

*Form opening in existing partition retaining cornice and leaving nibs at sides

Section A-A
1:100

*Change area with low ceiling, retaining full cornice

*Cornice to match

*Cornice to match


*Cornice shown in red.

*New cornice to match in centre section

First Floor Plan - As Proposed
Scale 1:100

1 Lyndhurst Terrace

*Drawing 3

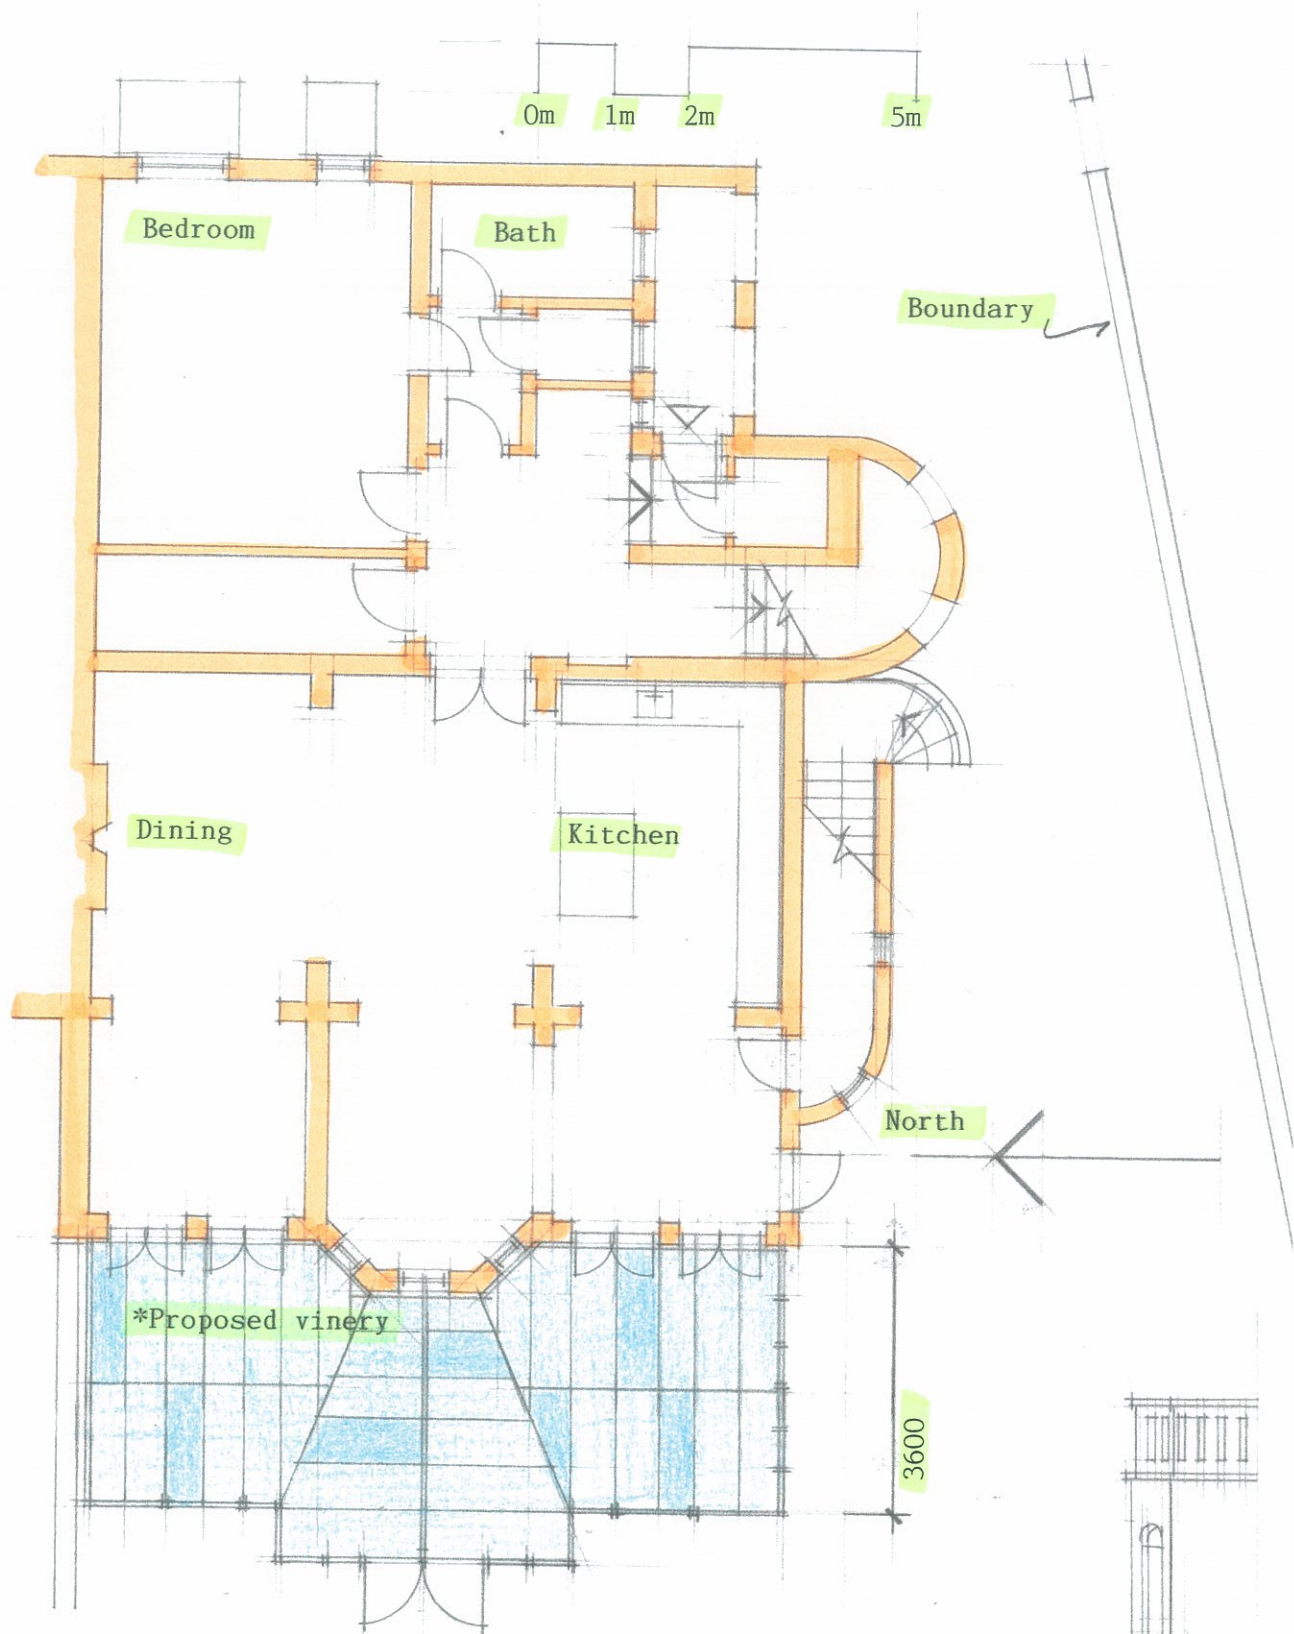

1 Lyndhurst Terrace
Nov '14

(Amended 20 Nov '14)

LOWER GROUND FLOOR PLAN
Scale 1:100

SOUTH ELEVATION

*Drawing 4

Lyndhurst Terrace

Front Garden

'Old Conduit House'

*Proposed
Vinery

3600

Rear Garden

Existing
parking

Lyndhurst Road

No 35

*Drawing 5

SITE PLAN
Scale 1:200

