




D1
1340mm X 2126mm

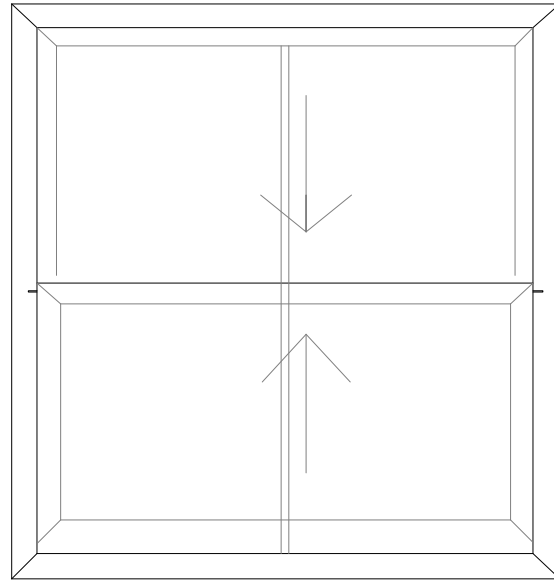


W1
1450mm X 1520mm

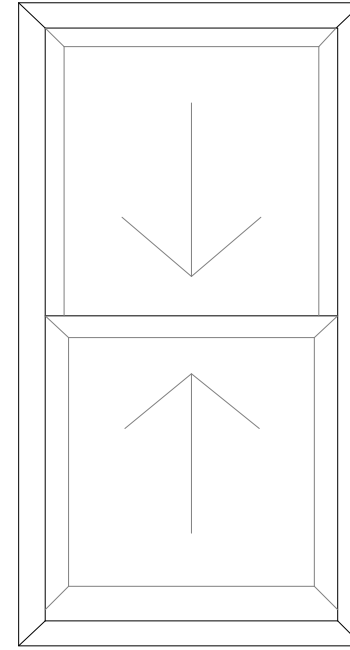


W2
910mm X 1700mm

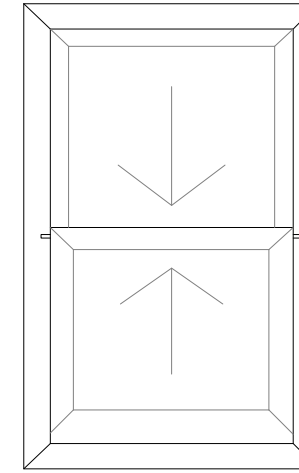


W3
780mm X 1230mm

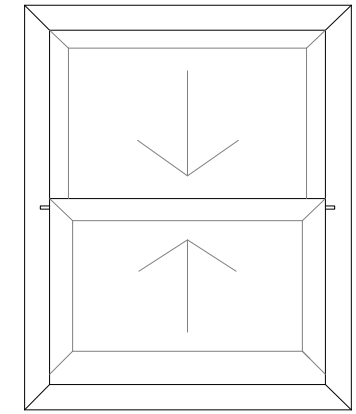



W4
875mm X 1070mm

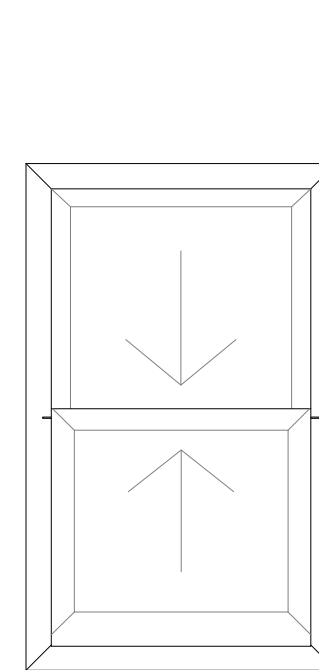

W5
820mm X 1340mm

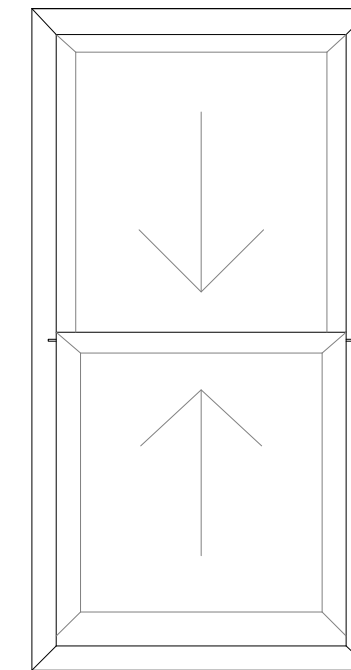

W6
900mm X 1750mm

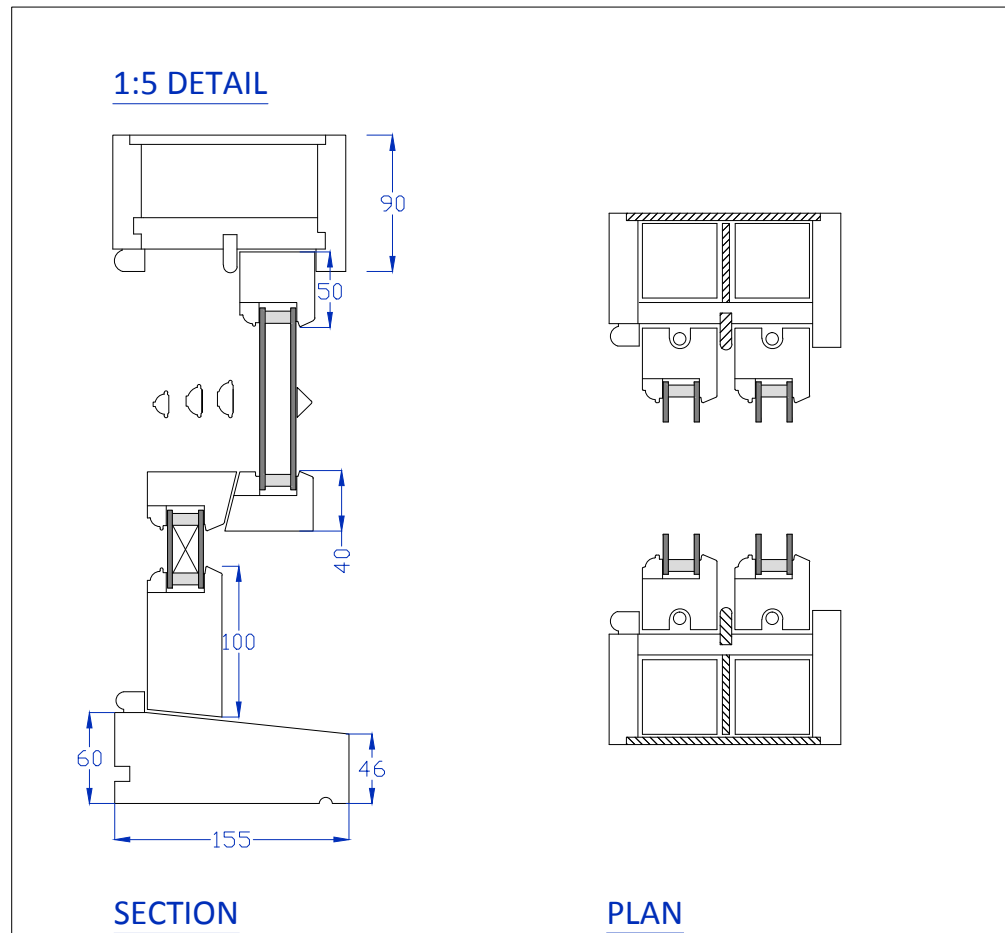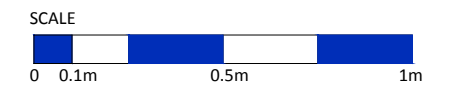

1:5 DETAIL

SECTION

PLAN

PLEASE NOTE - A3 PLANS TO BE PRINTED "AS IN DOCUMENT" NOT ENLARGED OR SHRUNK TO FIT PAGE

PLAN LONDON LTD © COPYRIGHT PROTECTED 2014

client	address 53 CHALK FARM ROAD LONDON NW1 8AN	location WINDOW ELEVATION & SECTION DETAIL PROPOSED	date 26.03.2015	scale 1:20	sheet A4
			dwg no. PL7809-04	revision C	drawn PL

