


Note:
 - for details of Demolition works refer to DWG 500/510
 - Condition of existing waterproofing to be confirmed by contractor following strip out
 - refer to SE information

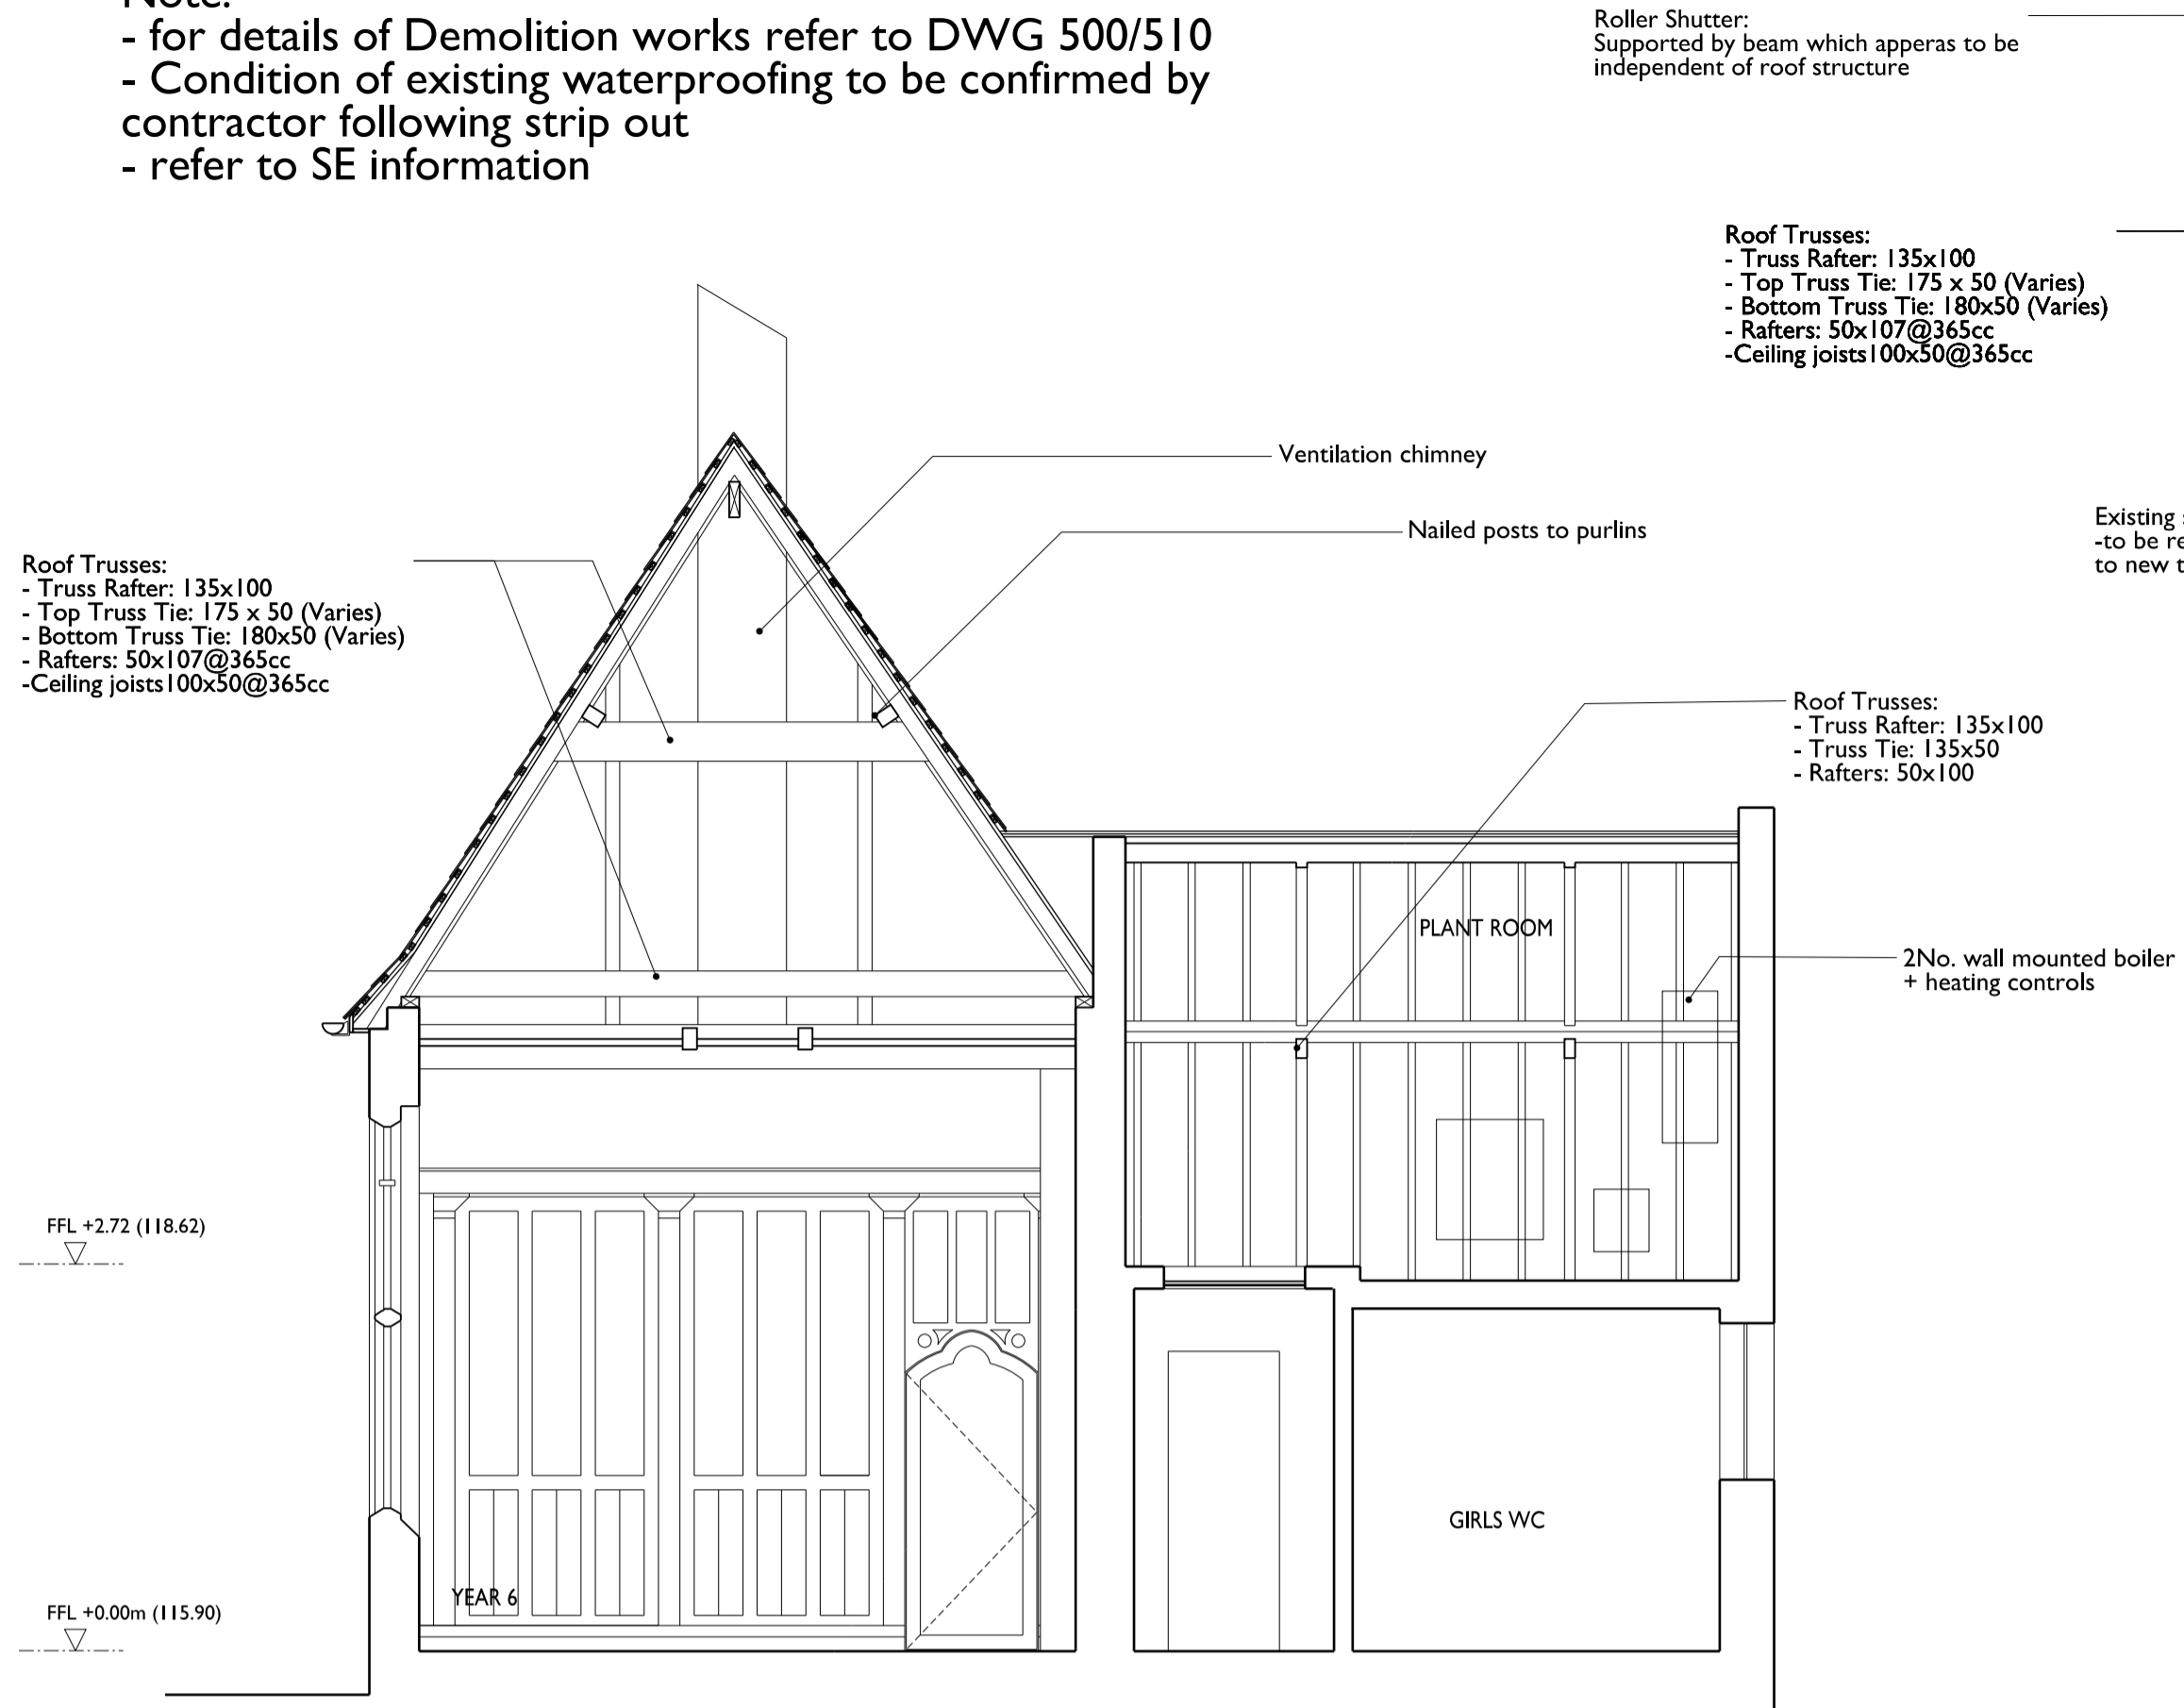

1 Section Q-Q
 1350 Scale 1:50/100



3 Section 2-2
 1350 Scale 1:50/100



2 Section P-P
 1350 Scale 1:50/100



4 Section R-R
 1350 Scale 1:50/100

25 Hatton Garden
 London EC1N 8BQ
 UK
 t: +44 (0) 20 7033 8788
 e: team@scabal.net

SCABAL
 ARCHITECTS LTD.
 STUDIO ULLINAN AND UCK

Project
CHRIST CHURCH PRIMARY SCHOOL
 Christchurch Hill, London NW3 1JH
 Drawing Title

South Wing Sections - Existing

Project Number **1350** Status **1:50 Billing** Date **16.01.15**
 Drawing Number **1350** Scale @ A1/A3 **1:100** Revision **-** Revision Notes
 b: Dividing Timber Screen Added
 All dimensions to be checked on site prior to commencement of work
 Discrepancies between drawings and information to be referred to CA without delay
 COPYRIGHT ©