



I Section Q-Q
1650 Scale 1:50/100

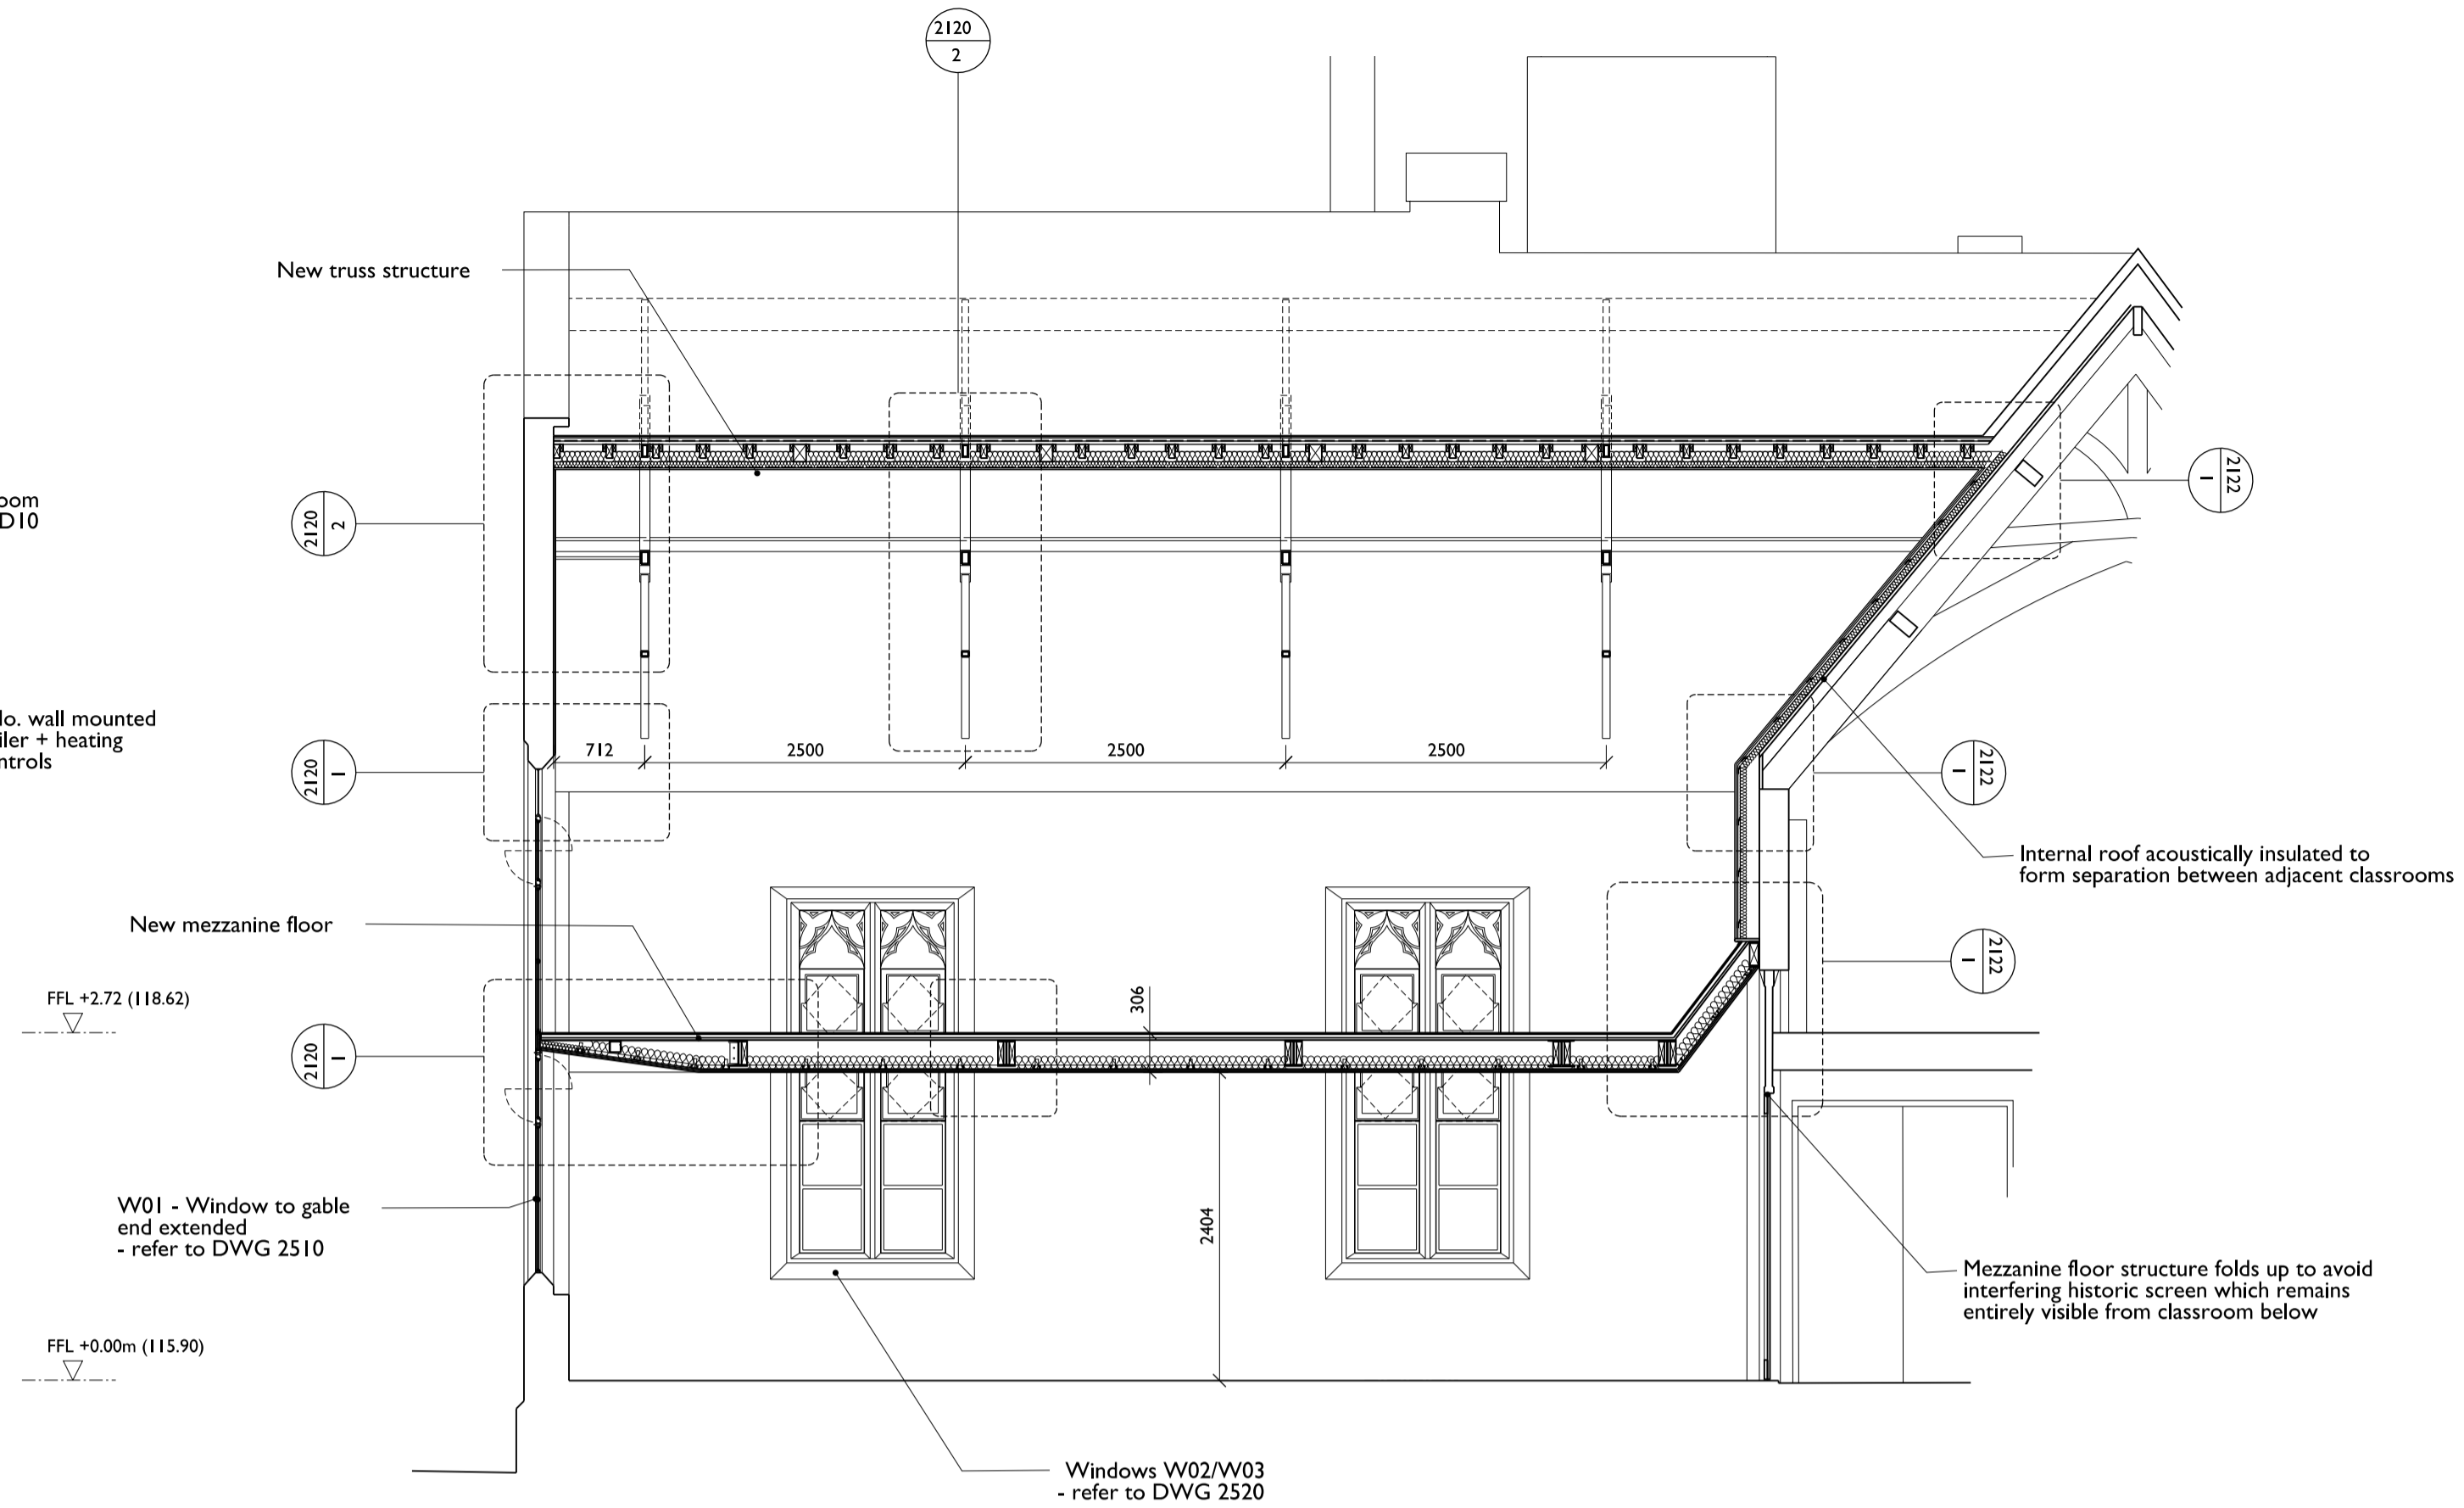


3 Section 2-2
1650 Scale 1:50/100

Note:
 - for details of Demolition works refer to DWG 500/510
 - refer to Refurbishment Schedule for scope individual room refurb
 - read in conjunction with Floor Finishes DWGs 1250/1260
 - read in conjunction with M+E Info / SE Info
 - read in conjunction with Door and Window Schedule
 - specialist stone contractor to provide method statement for alterations to stone window surrounds w/ tender return

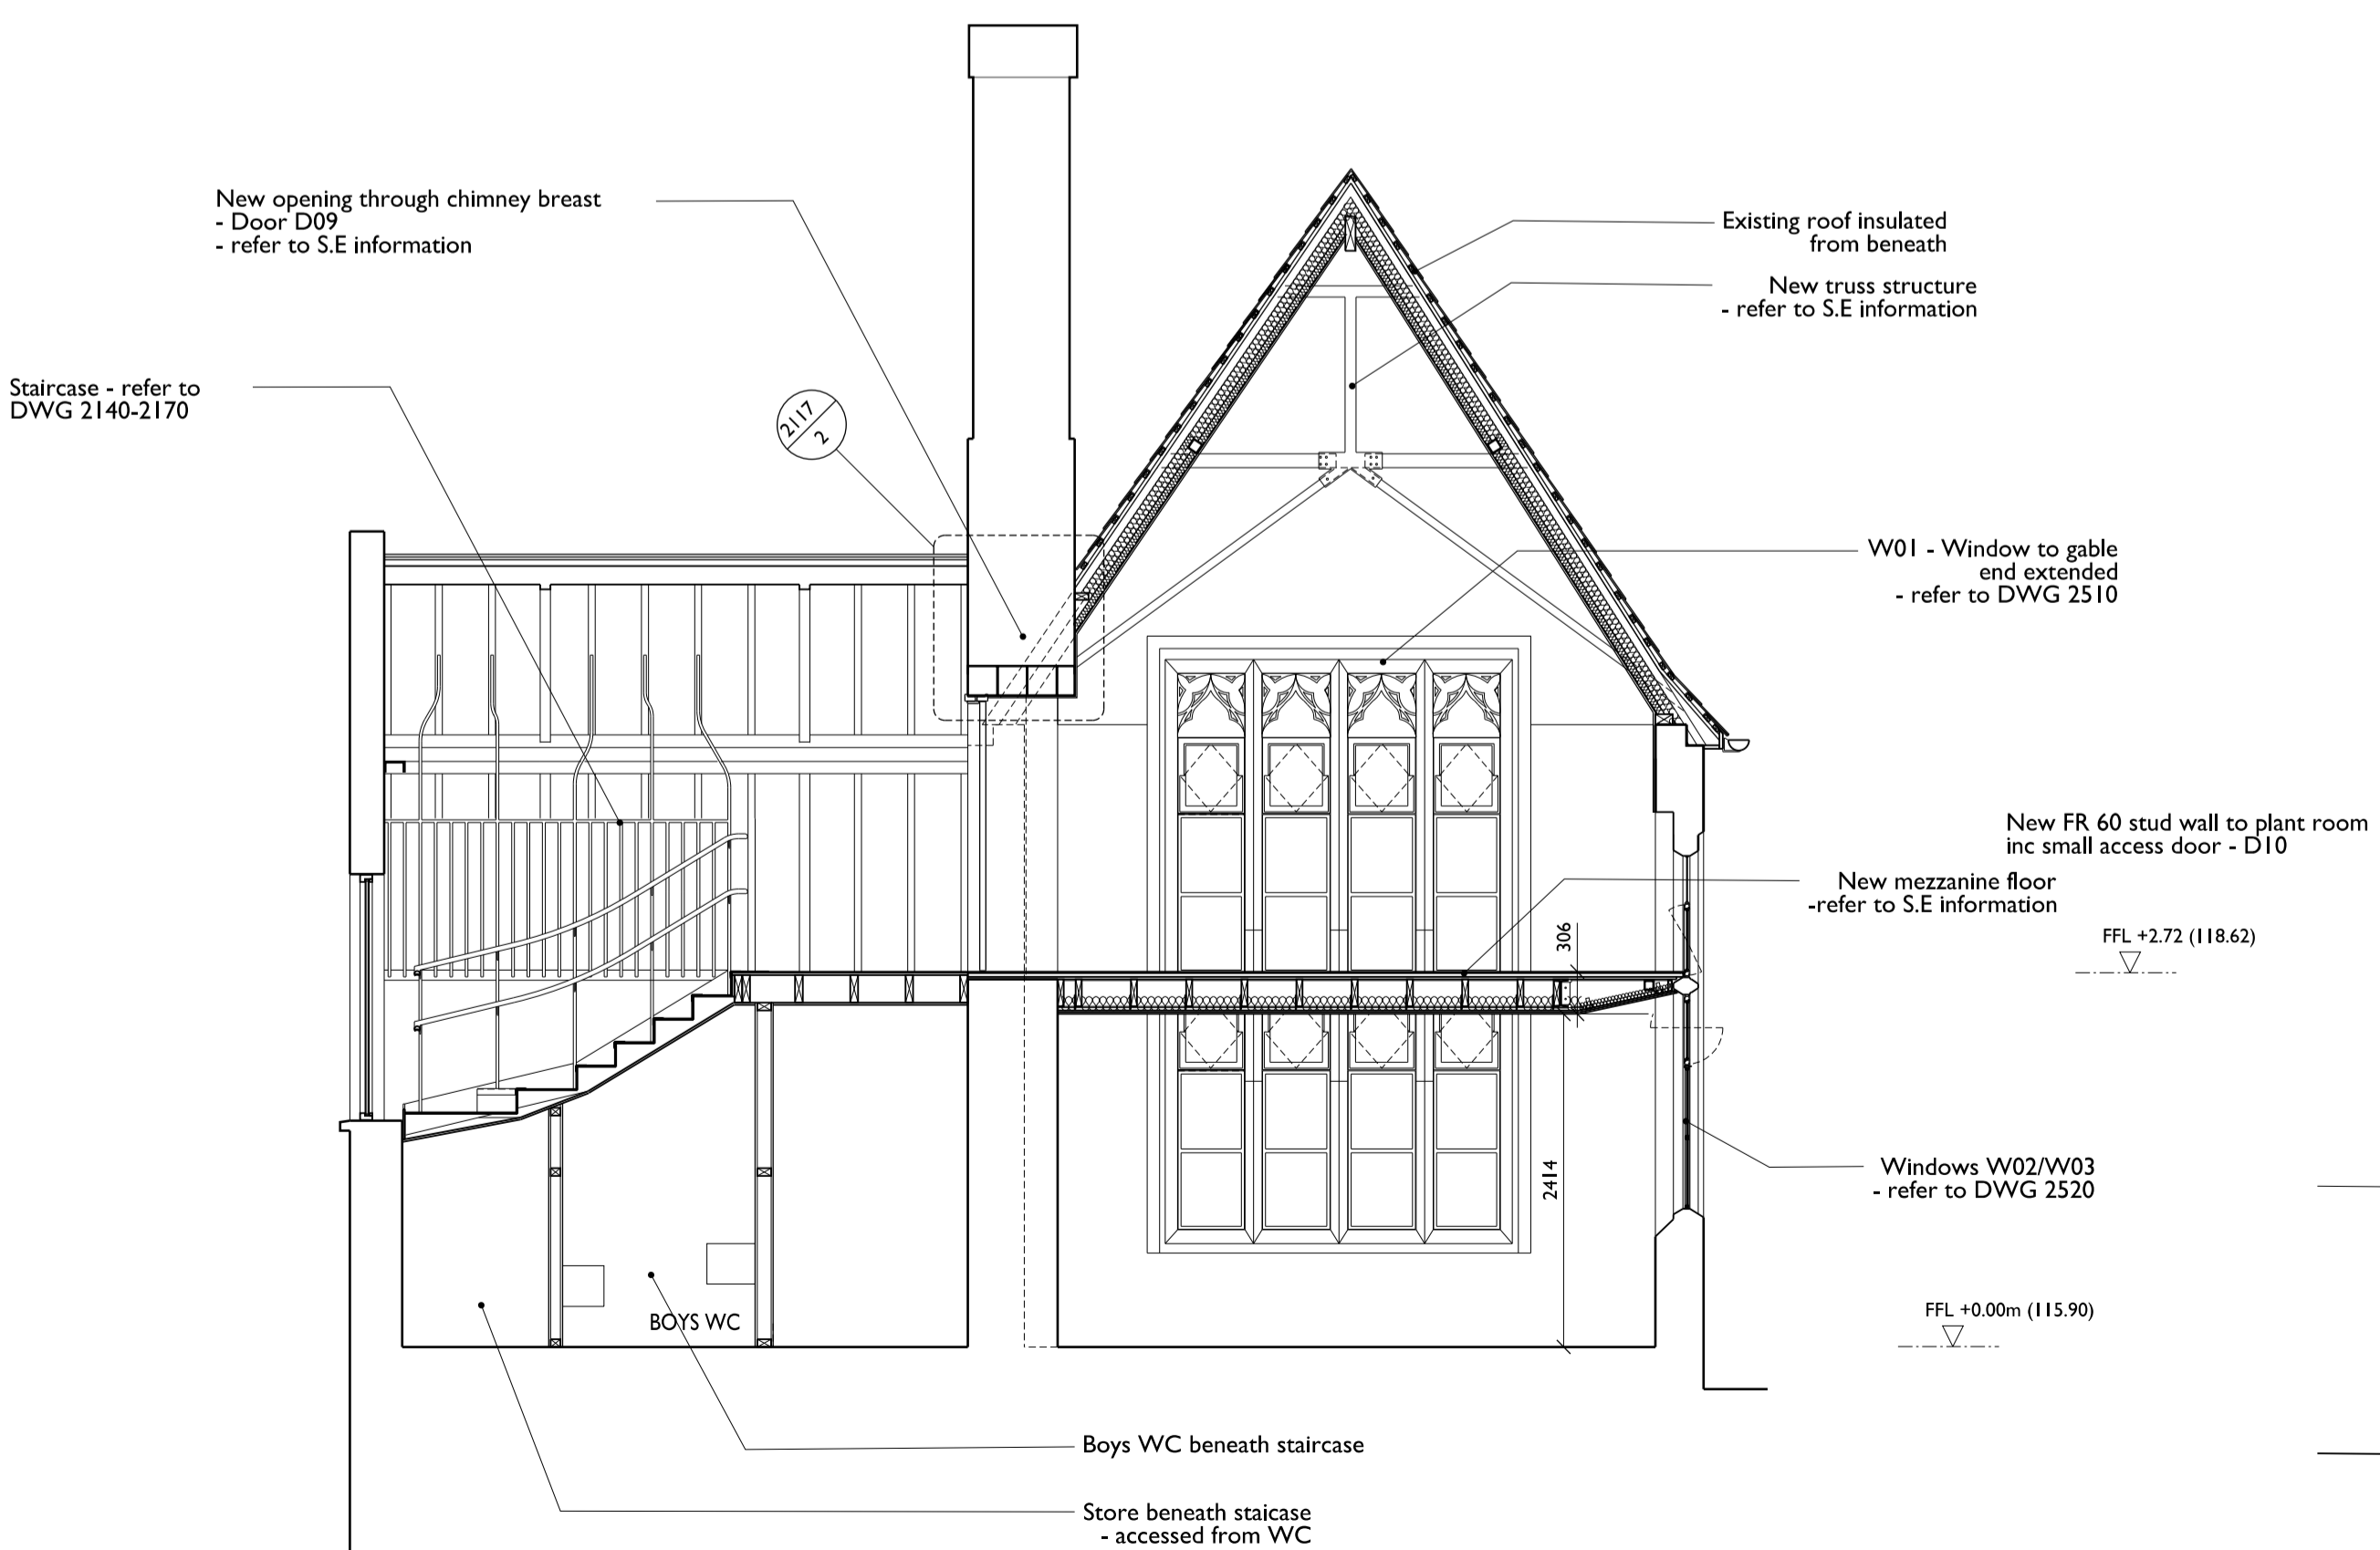

2 Section P-P
1650 Scale 1:50/100

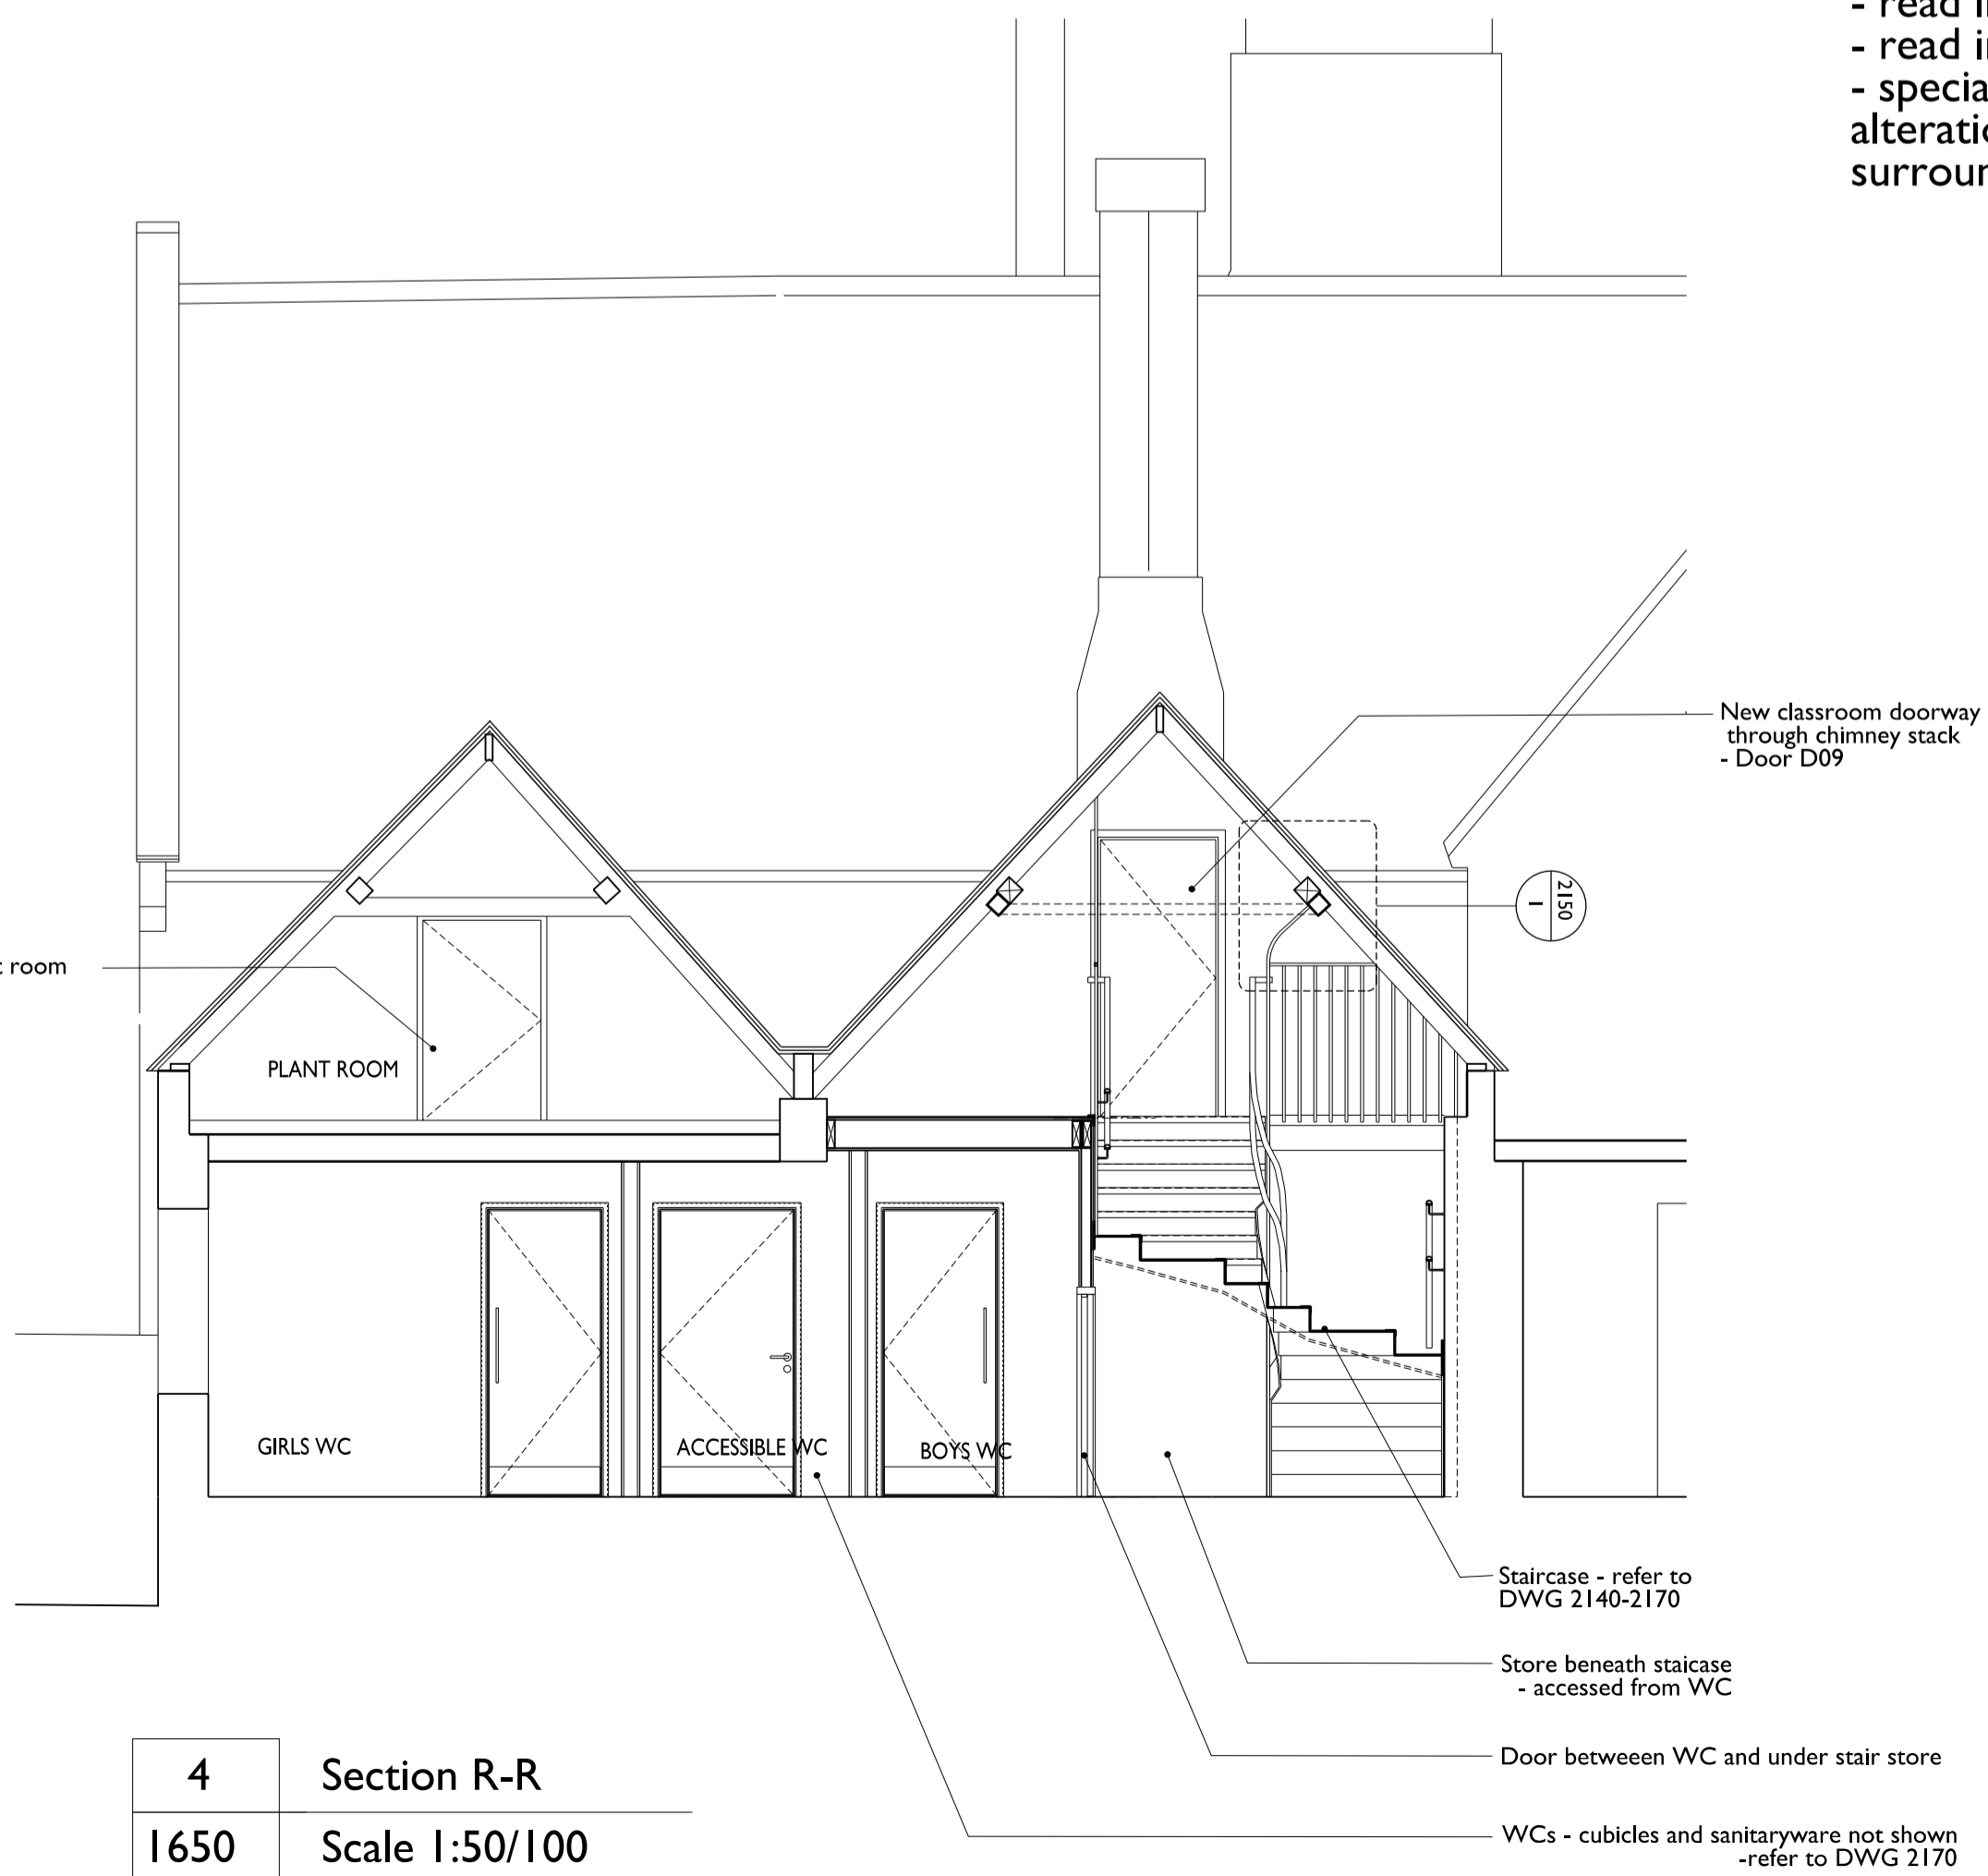

4 Section R-R
1650 Scale 1:50/100