



3 Section 6-6  
P\_021 Scale 1:100

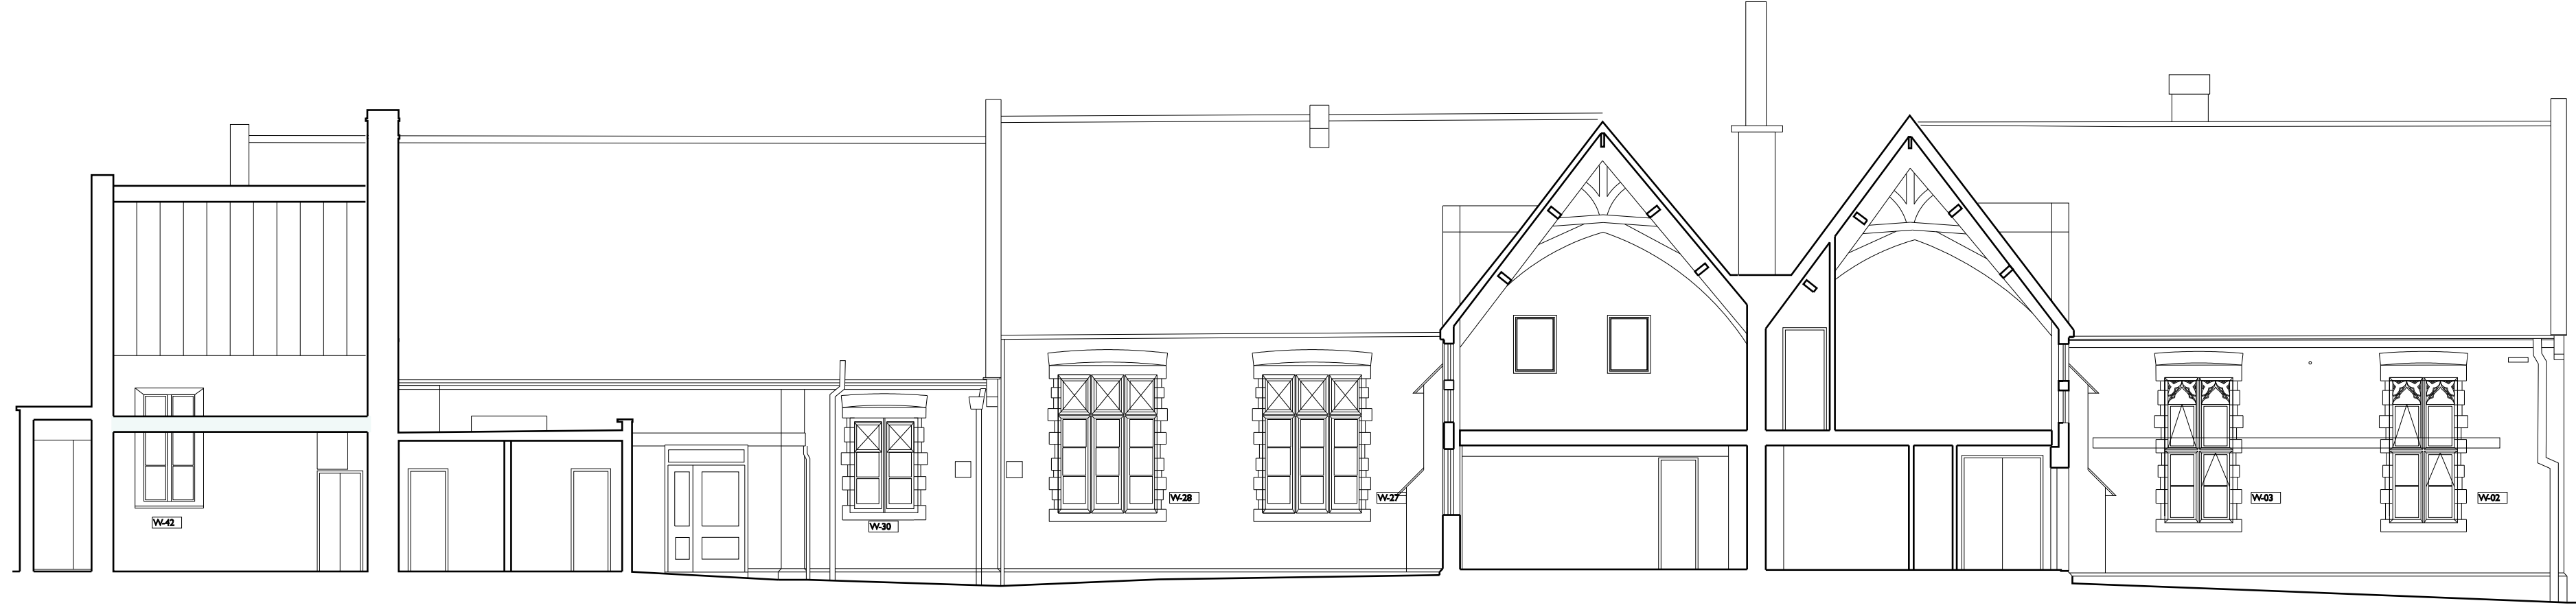

2 Elevation 5-5  
P\_021 Scale 1:100

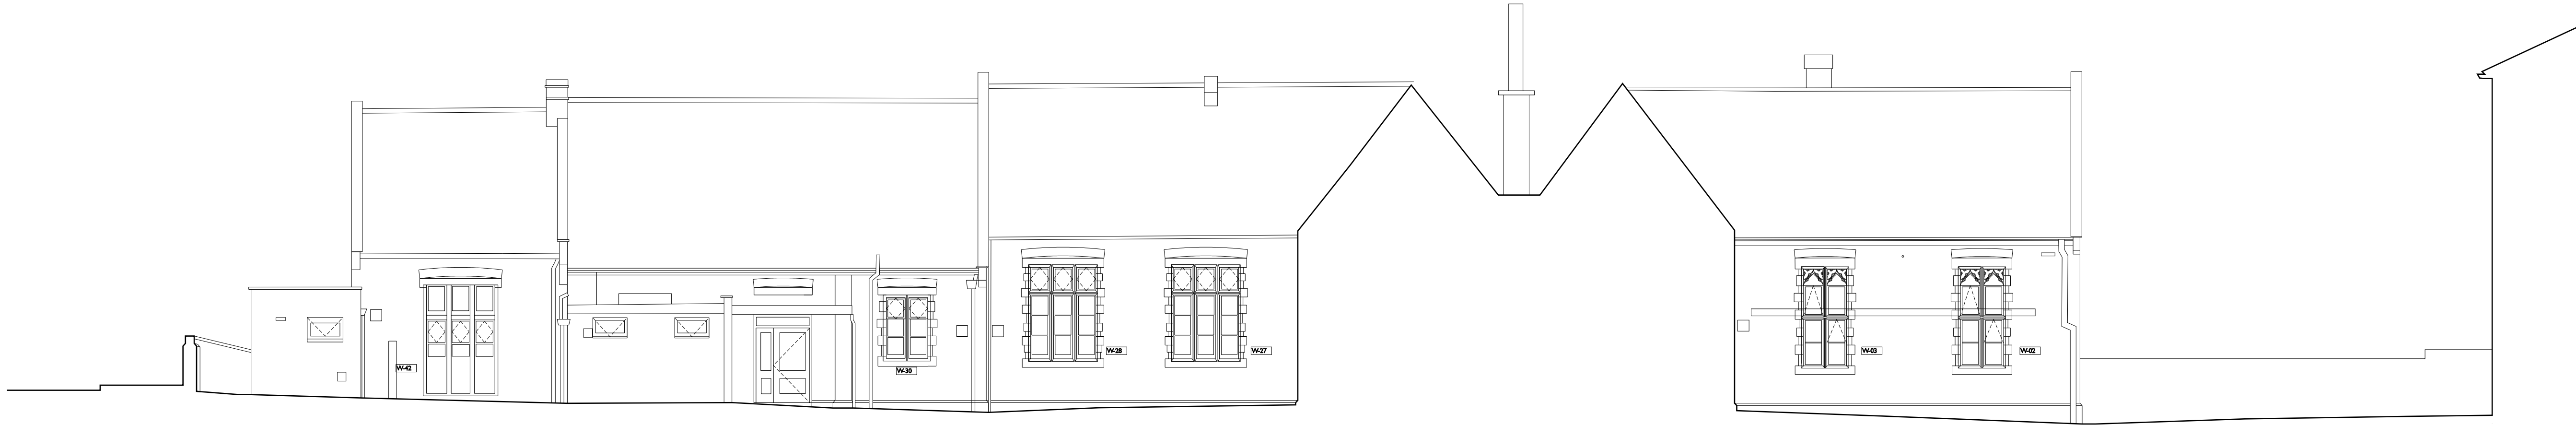

1 Elevation 4-4  
P\_021 Scale 1:100



Project  
**CHRIST CHURCH PRIMARY SCHOOL**  
Christchurch Hill, London NW3 1JH  
Drawing Title

**Elevation 4-4/Elevation 5-5/Section 6-6 - Existing**

Project Number  
**537**

Drawing Number  
**P021**

Scale @ A1/A3  
**1 : 100  
1 : 200**

Status  
**Planning**

Revision  
**A**

Date  
**12.08.14**

Revision Notes  
Write a description of what has changed here  
and here if needed

**S C ULLINAN AND CABALL** ARCHITECTS LTD. © 25 Hatton Garden  
London EC1N 8BQ  
UK  
t: +44 (0) 20 7033 8788  
e team@scabal.net

COPYRIGHT ©  
All dimensions to be checked on site prior to commencement of work  
Discrepancies between drawings and information to be referred to CA without delay