
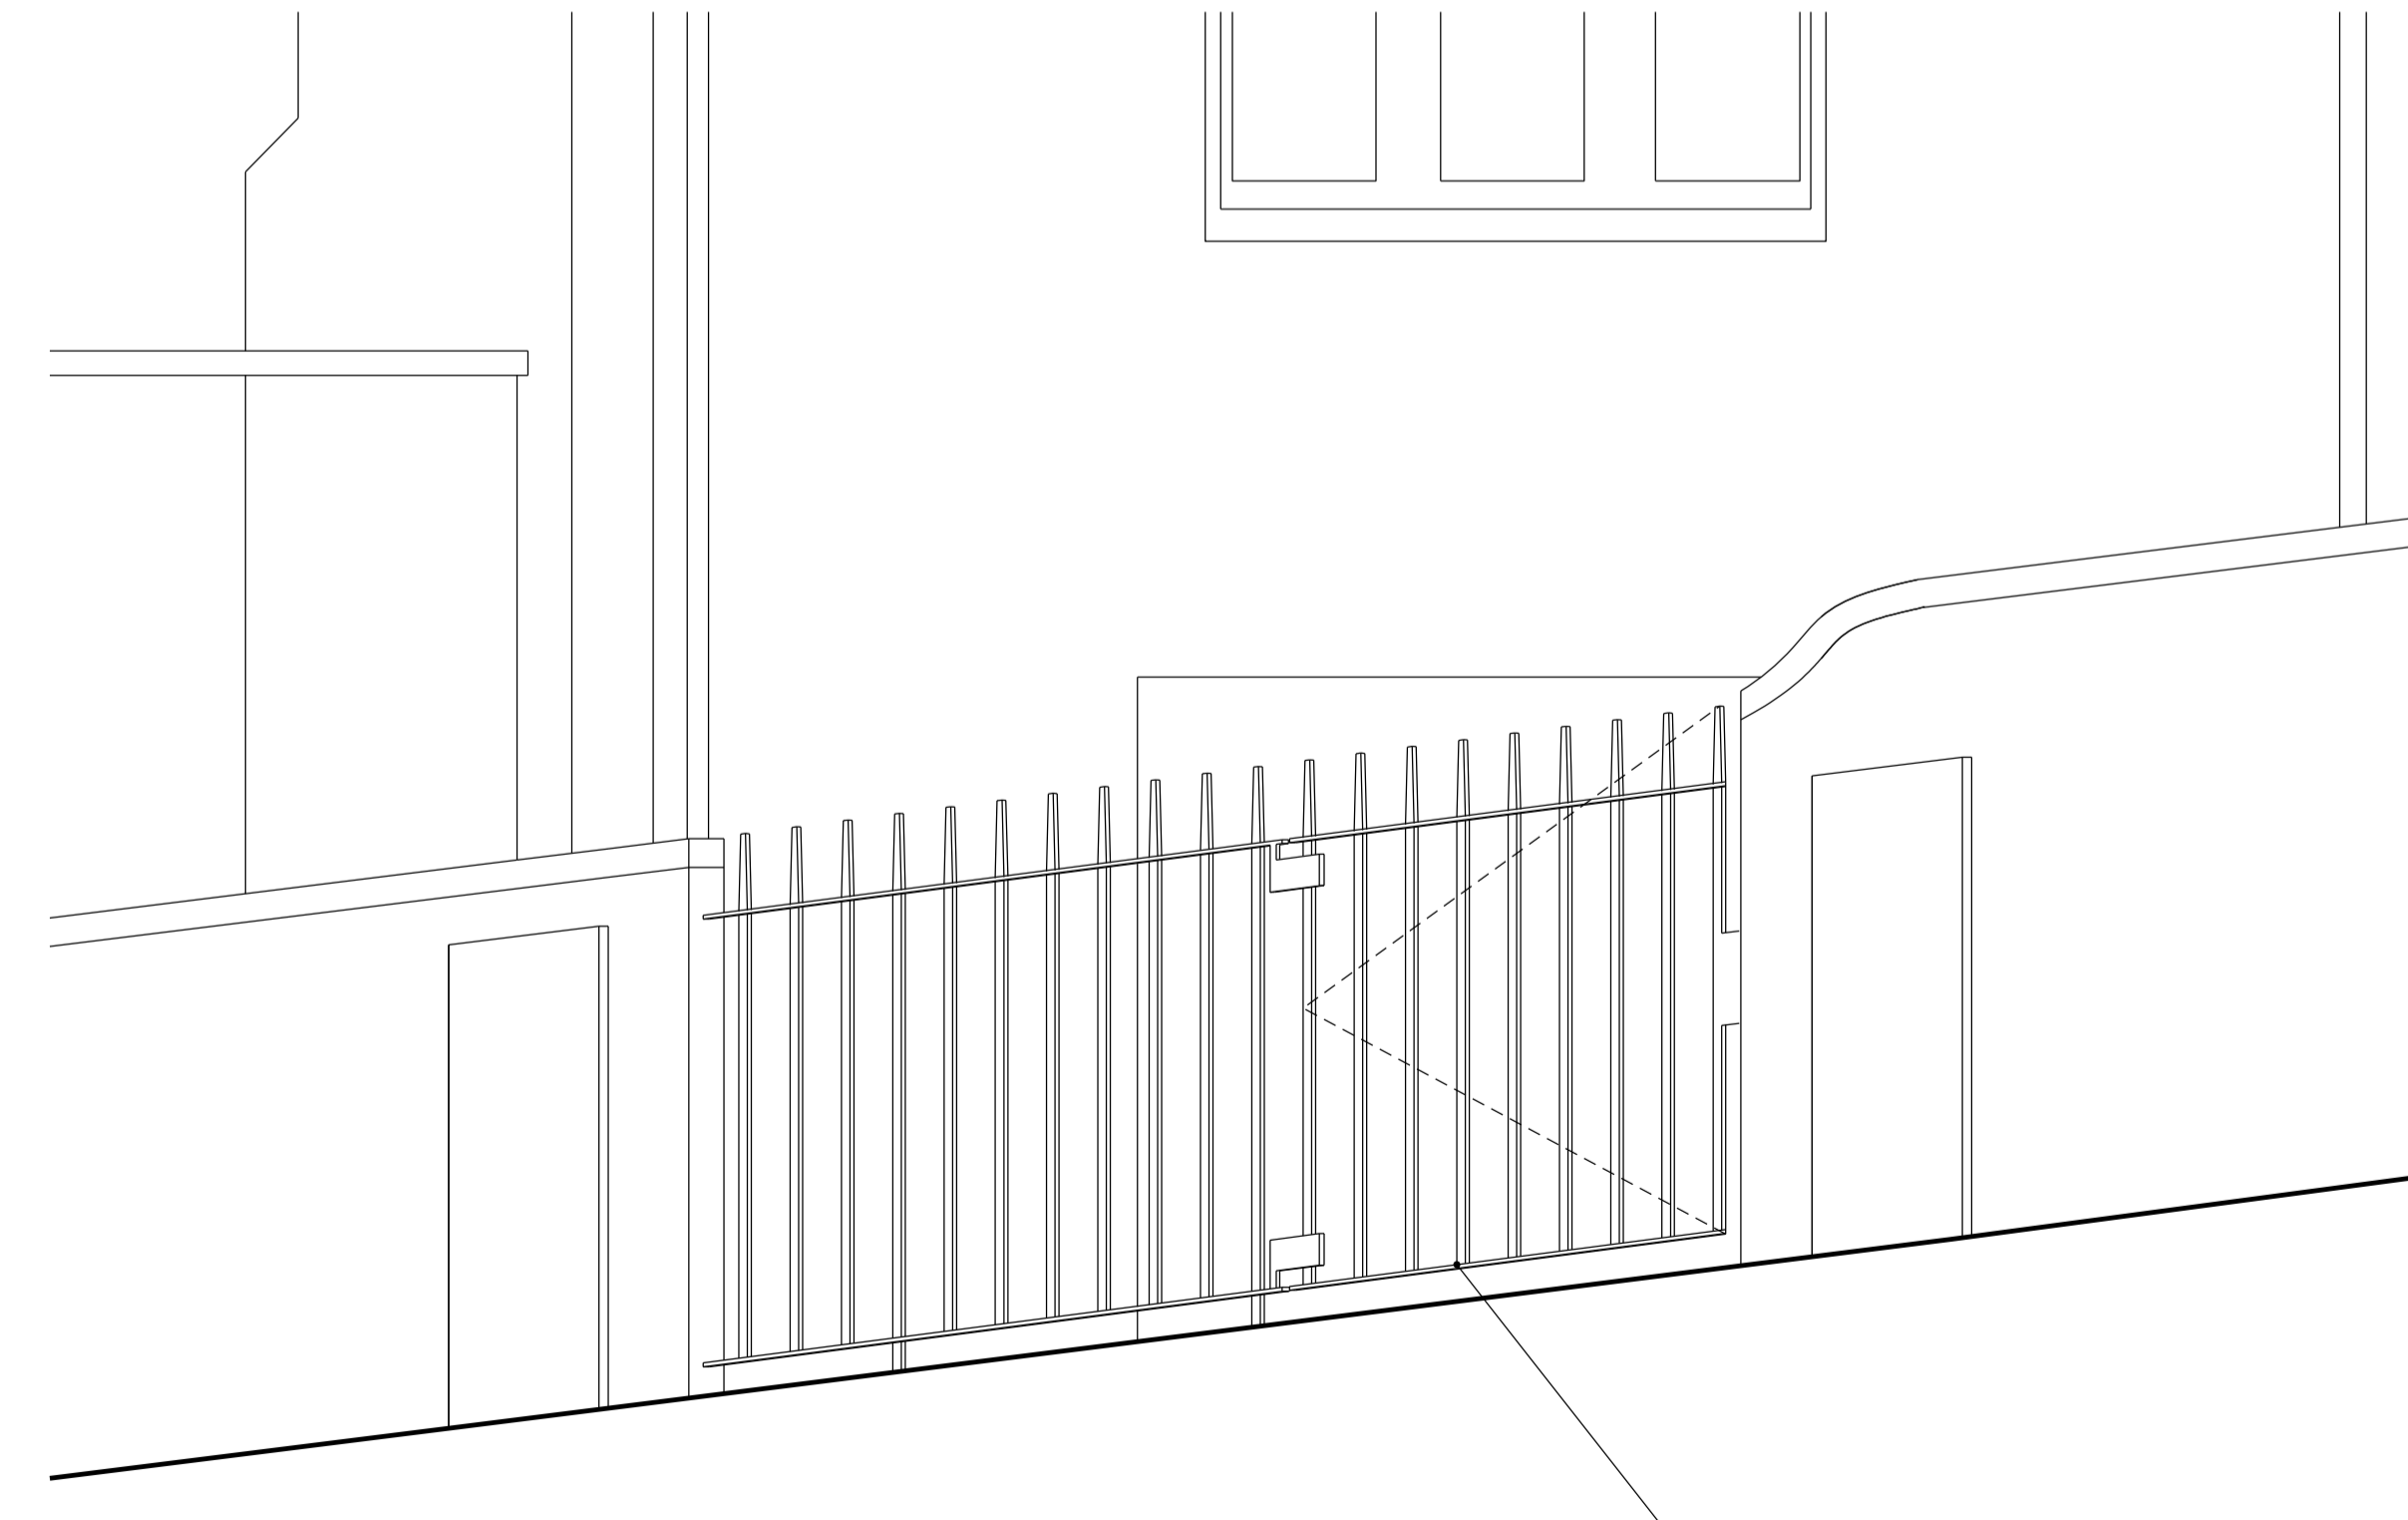


1	Plan-Existing
P_210	Scale 1:20

2	Plan-Proposed
P_210	Scale 1:20

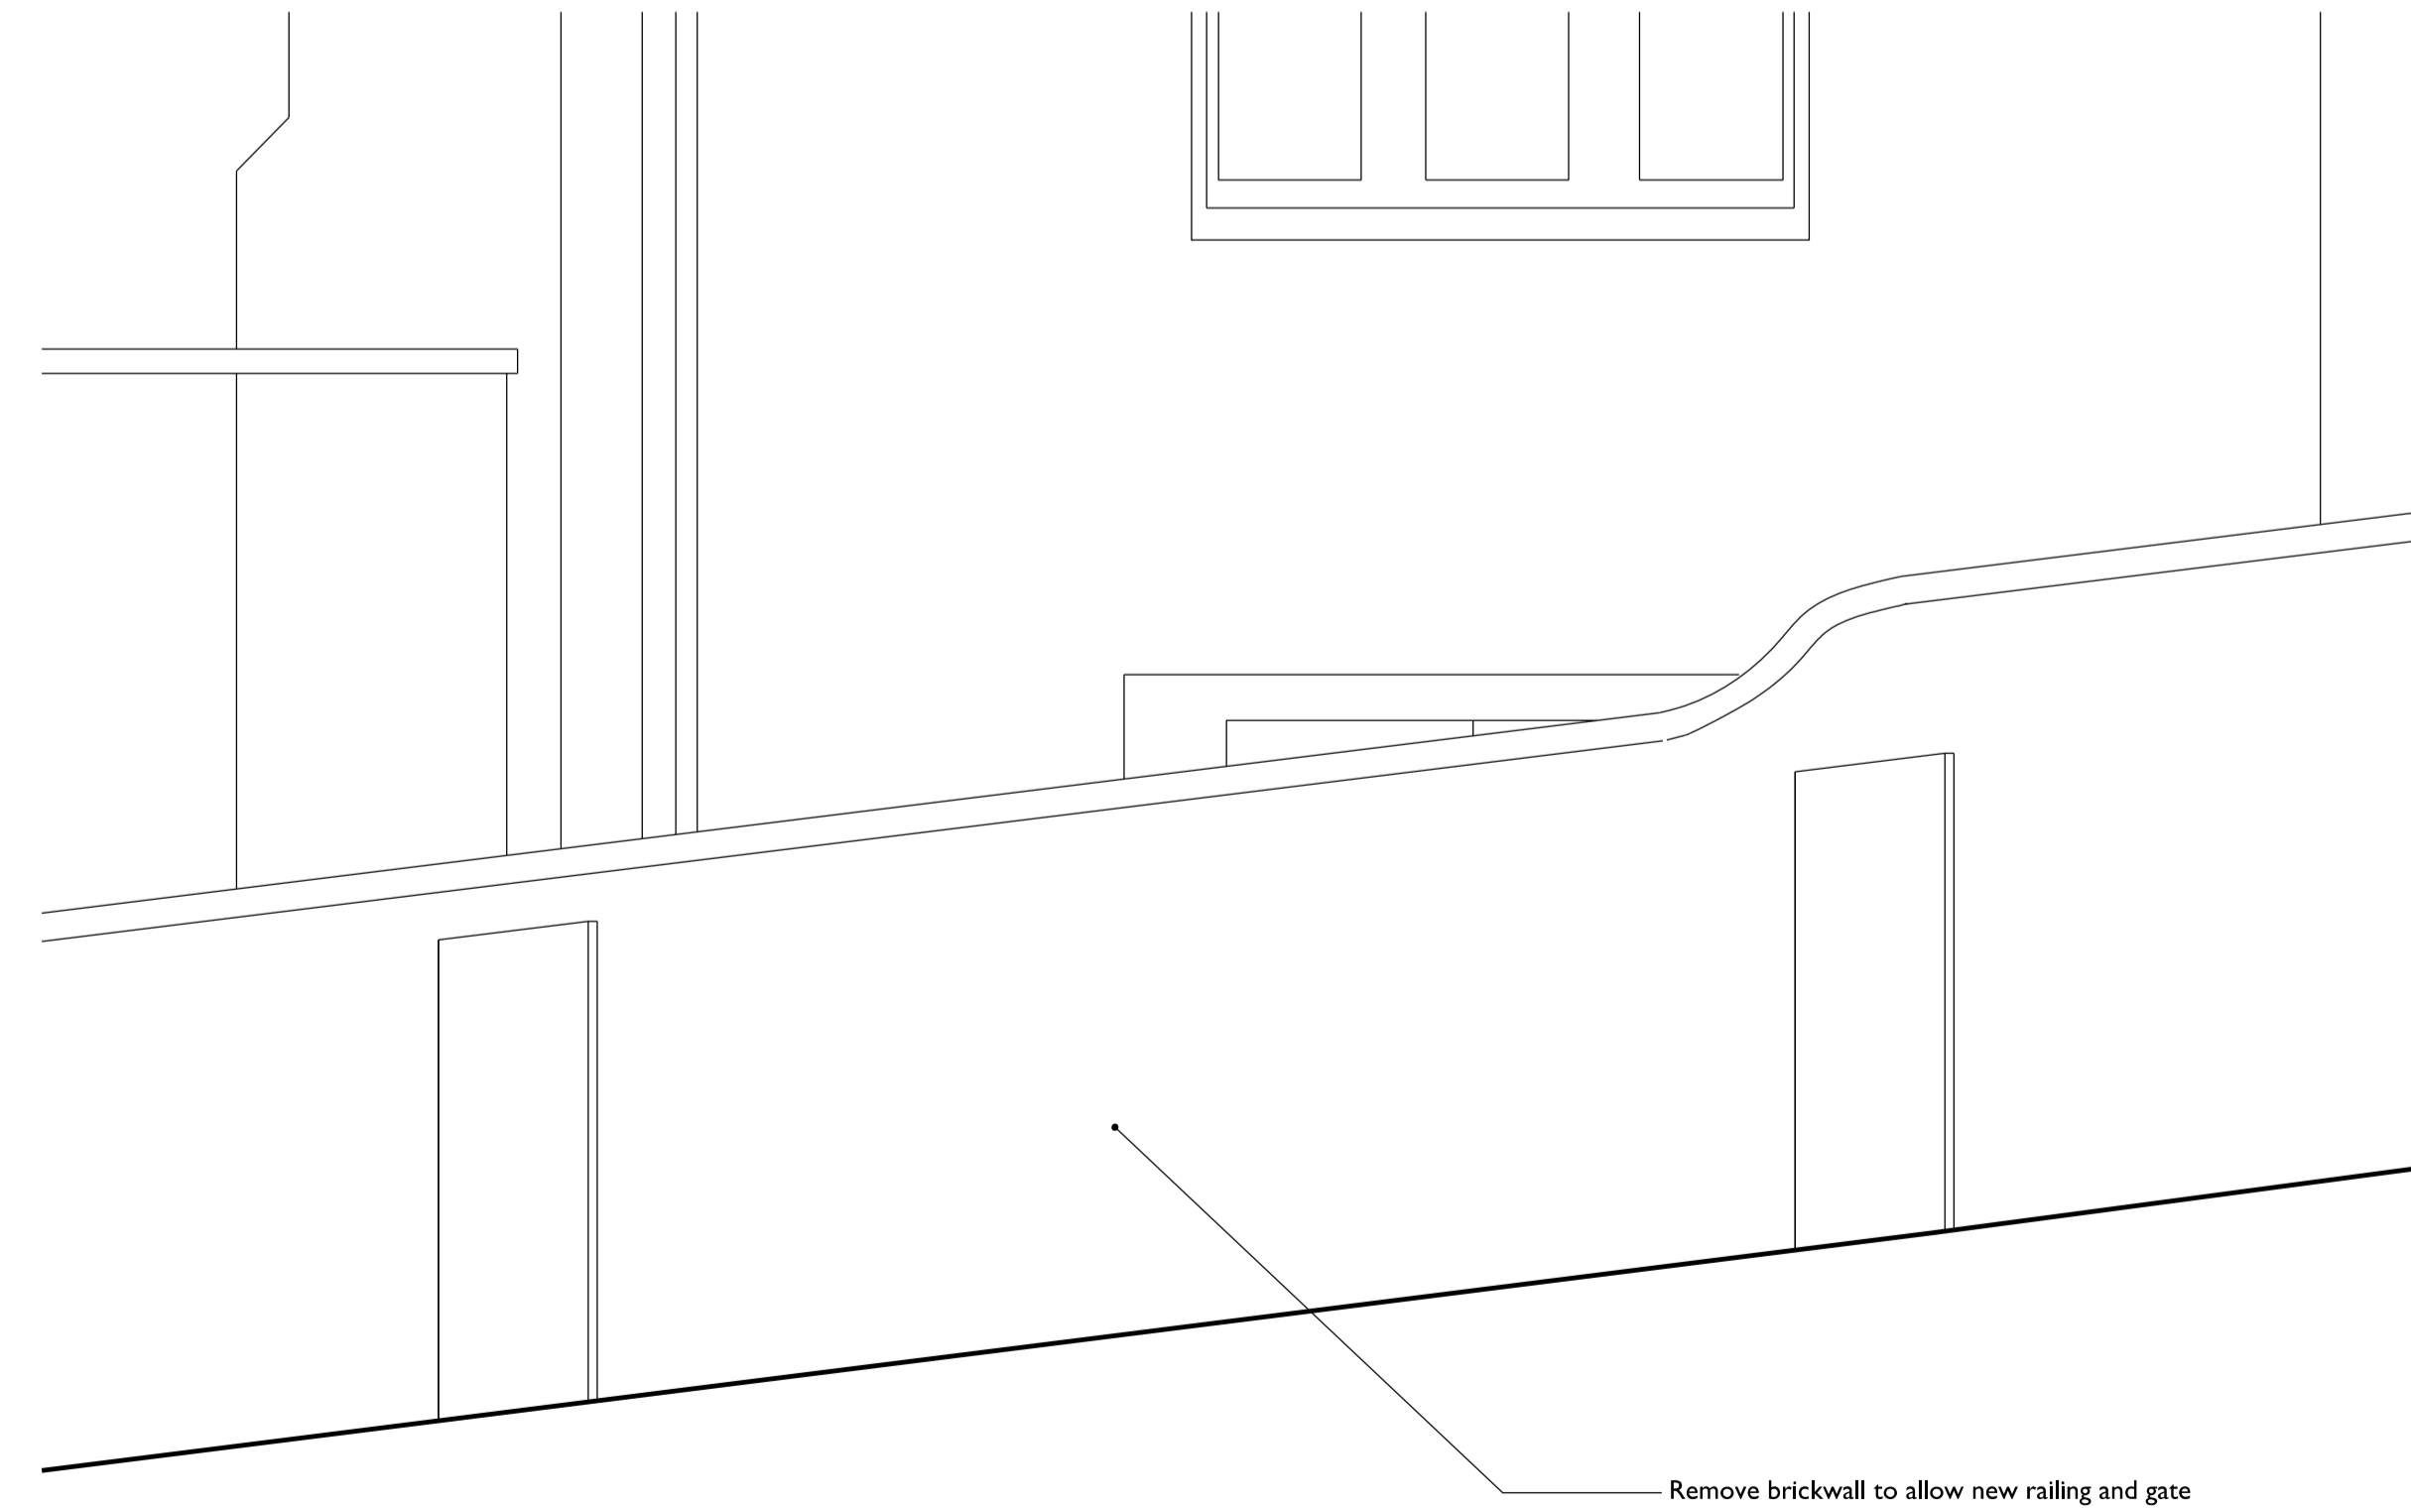

3	Section-Existing
P_210	Scale 1:20

4	Section-Proposed
P_210	Scale 1:20