


Ordnance Survey, (c) Crown Copyright 2015. All rights reserved. Licence number 100022432

Notes
Report any discrepancies to the author.
~~Do not scale from this drawing~~
Copyright Househam Henderson Architects.

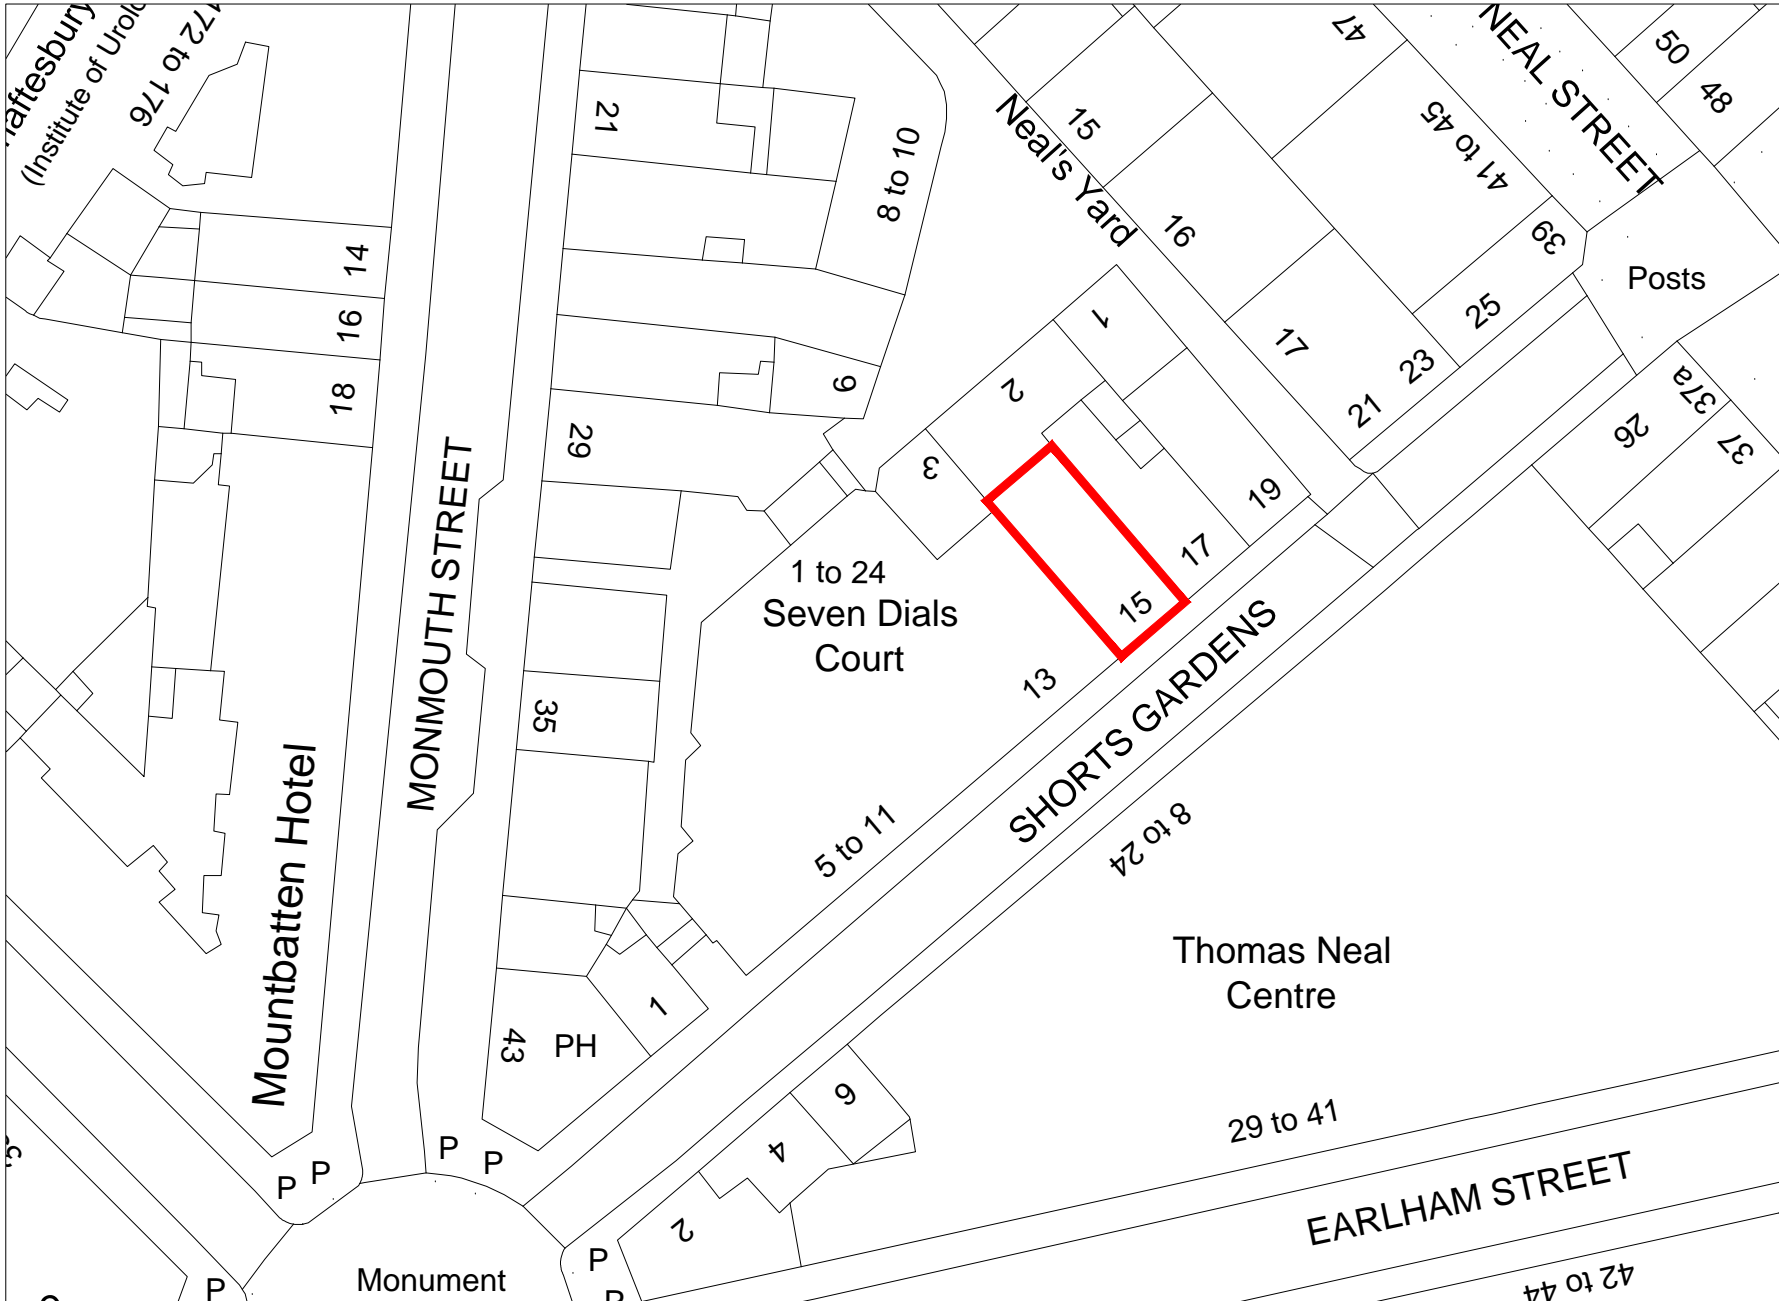

Location Plan Scale 1:500 @ A4

PLANNING			
P0	First Issue	LT AC	26.04.15
Rev	Description	By	Check Date

househamhenderson
architects
70-74 City Road London EC1Y 2BJ
T 020 7940 3170 F 020 7940 3171 london@hharchitects.co.uk

Client
The Cambridge Satchel Company

Project
**15 Shorts Gardens
Men's Store**

Drawing
Location Plan

Scale	Date	Author	Checked
1:500 @ A4	Mar '15	LT	AC
Project No	Drawing No	Revision	
4641	M950	P0	