





Notes  
 Report any discrepancies to the author.  
~~Do not scale from this drawing.~~  
 Copyright Househam Henderson Architects.




Existing Elevation Scale 1:50 @ A3

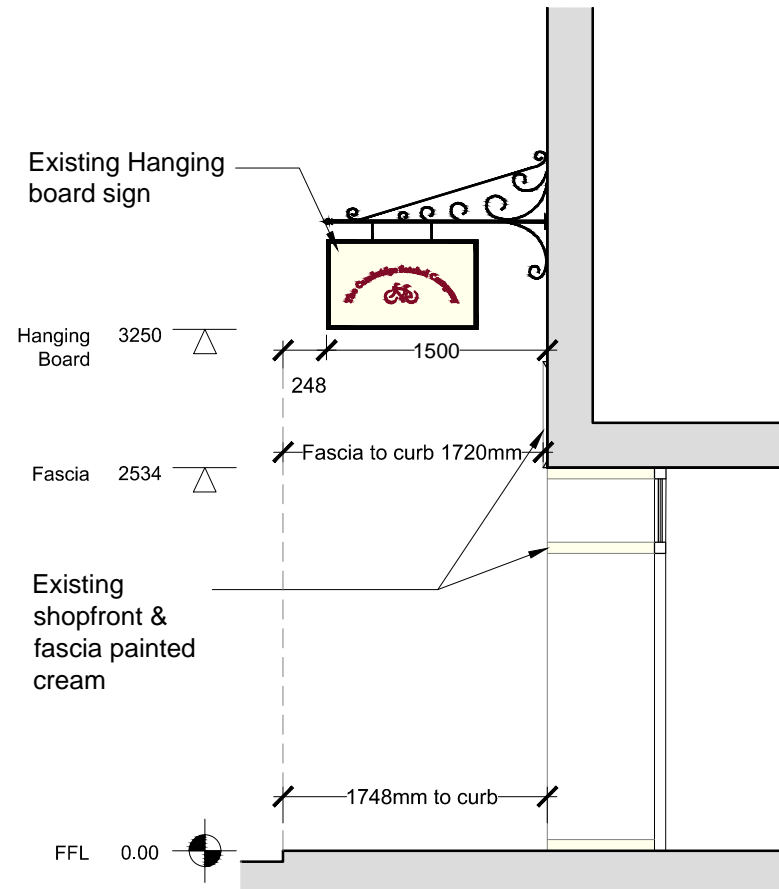

Existing Section A-A Scale 1:50 @ A3

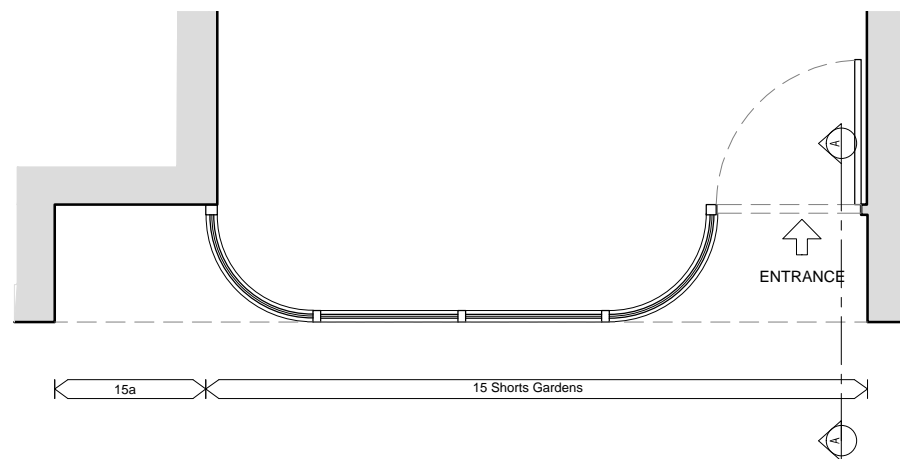

Existing Plan Scale 1:50 @ A3

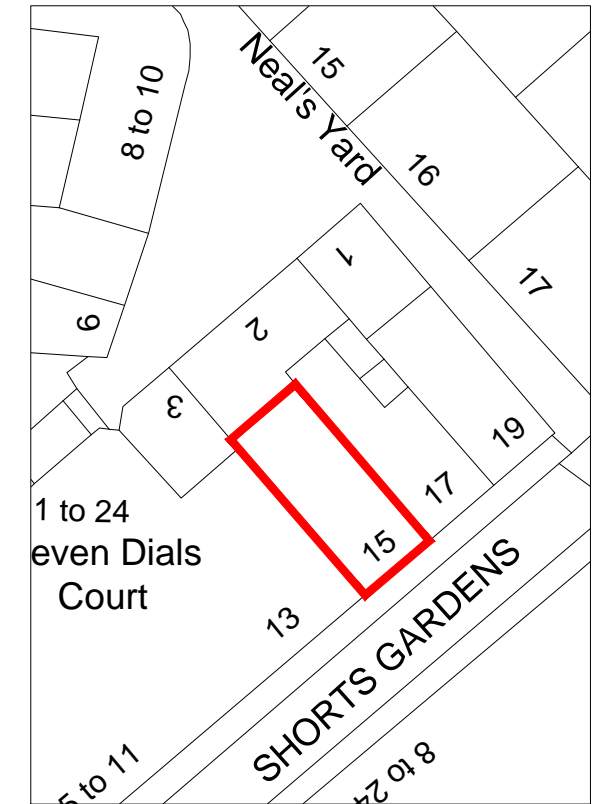

PLANNING				
P0	First Issue	LT	AC	02.04.15
Rev	Description	By	Check	Date

**househamhenderson**  
 architects

70-74 City Road London EC1Y 2BJ  
 T 020 7940 3170 F 020 7940 3171 london@hharchitects.co.uk

Client  
 The Cambridge Satchel Company

Project  
 15 Shorts Gardens  
 Men's Store

Drawing  
 Existing Shopfront

Scale	Date	Author	Checked
1:50 @ A3	Mar '15	LT	AC
Project No	Drawing No	Revision	
4641	<b>M930</b>	<b>P0</b>	