


APPROVAL

DRAWINGS INDICATE DESIGN INTENT ONLY.
ALL DIMENSIONS IN MILLIMETERS UNLESS NOTED OTHERWISE.
THE CONTRACTOR IS RESPONSIBLE FOR TAKING AND CHECKING ALL DIMENSIONS.
DO NOT SCALE FROM THE DRAWING.
REPORT ALL CONFLICTS OF INFORMATION TO ORIGINATE AND SEEK ADVICE BEFORE PROCEEDING.
THIS DRAWING IS THE COPYRIGHT OF ORIGINATE ARCHITECTURE LTD.

KEY PLAN

104 ARLINGTON ROAD
LONDON, NW1 7HP

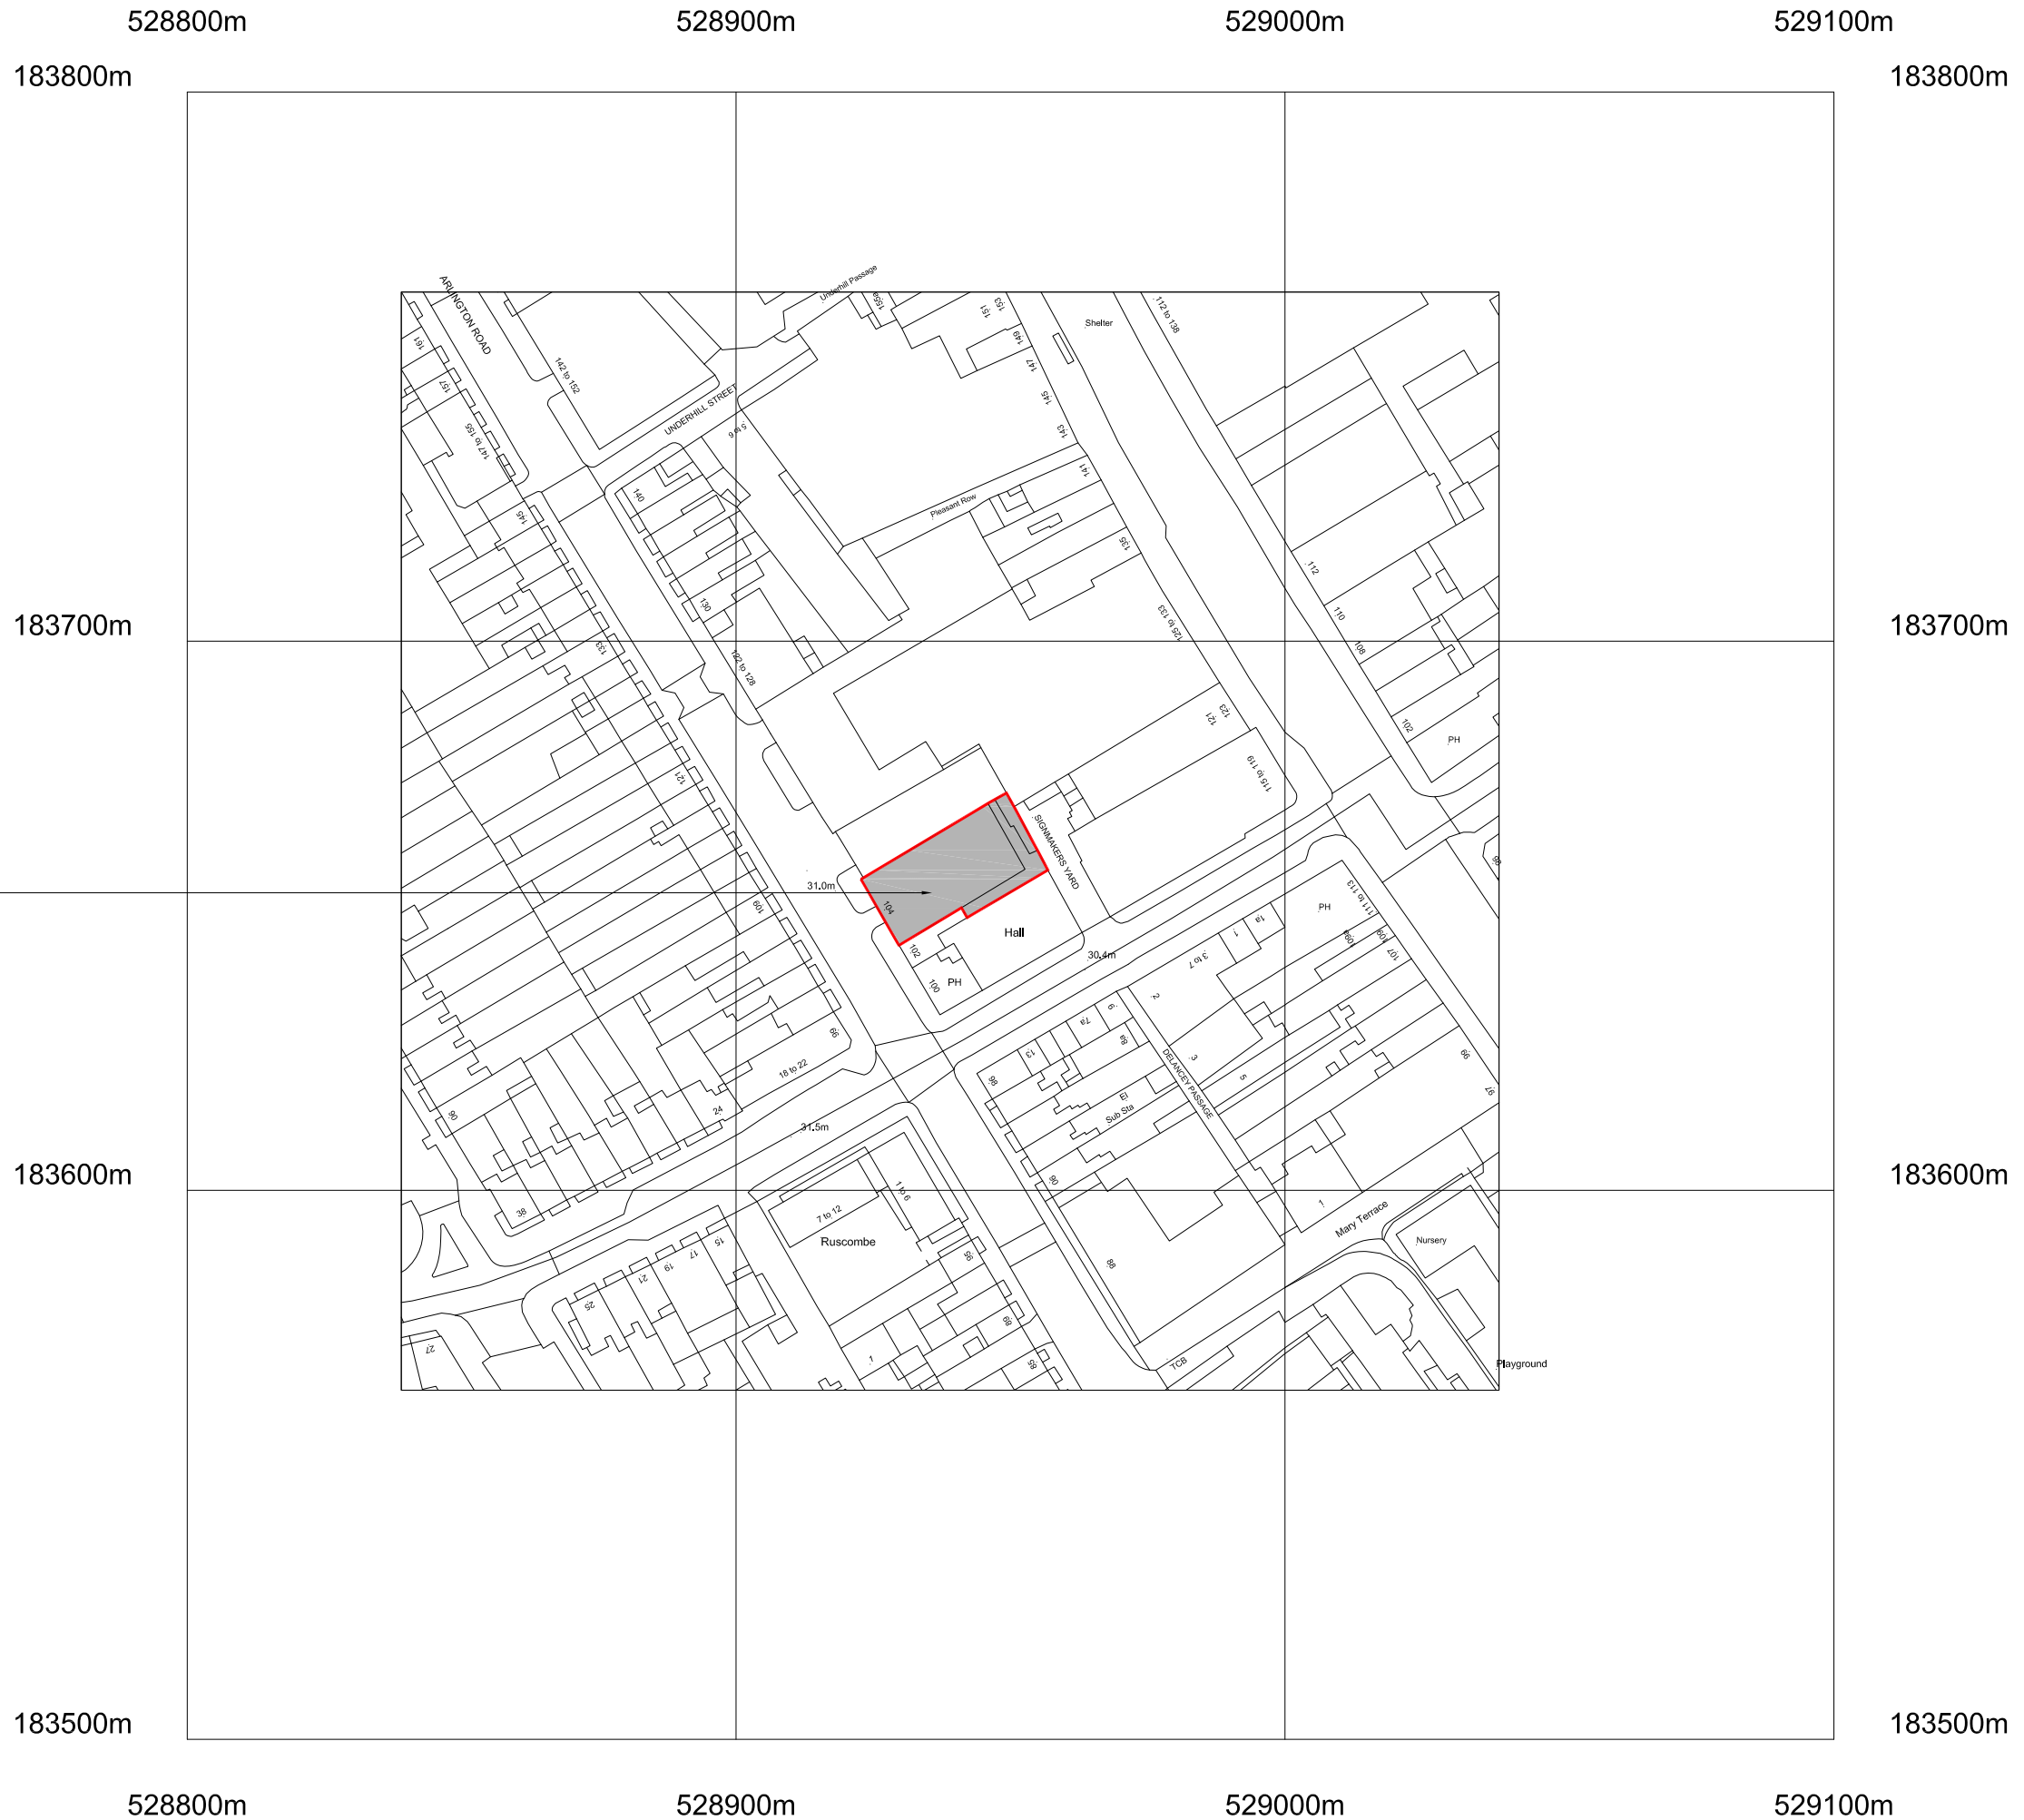

- 02.04.15 Issued for Planning Approval

NO. DATE ISSUE/REVISION

104 Arlington Road
Camden Town
LONDON NW1 7HP

ORIGINATE

Originate Architects
80a Ashfield Street, Whitechapel, London E1 2BJ
W: originate.london T: 020 7790 1178

DRAWING TITLE

LOCATION PLAN

DRAWN	GL	SCALE	1 : 1250 @ A3
CHECKED	DS	DATE	03.03.15

PROJECT NO.	DRAWING NO.
1175	A001