

GROUND CONDITIONS:
 BETWEEN 0.70M AND
 2.30M OF MADE GROUND
 OVERLYING LONDON CLAY.
 NO WATER PRESENT.

This drawing is to be read in conjunction with all relevant architects, engineers and specialists drawings and specifications.
 Do not scale from this drawing.

rev	date	by	chk	description

drawing title
SECTION 3-3

scale(s) date drawn
 N1:100@A3 15.12.14 CIP


drawing status
 PRELIMINARY

elliottwood

Elliott Wood Partnership LLP, 241 The Broadway, London SW19 1SD
 Consulting Structural and Civil Engineers. www.elliottwood.co.uk
 tel: (020) 8544 0033 fax: (020) 8544 0066 info@elliottwood.co.uk

job title
**41 FROGNA L
 NW3 6YD**

job no 2140825	drawing no SK,09	revision P1
--------------------------	----------------------------	-----------------------

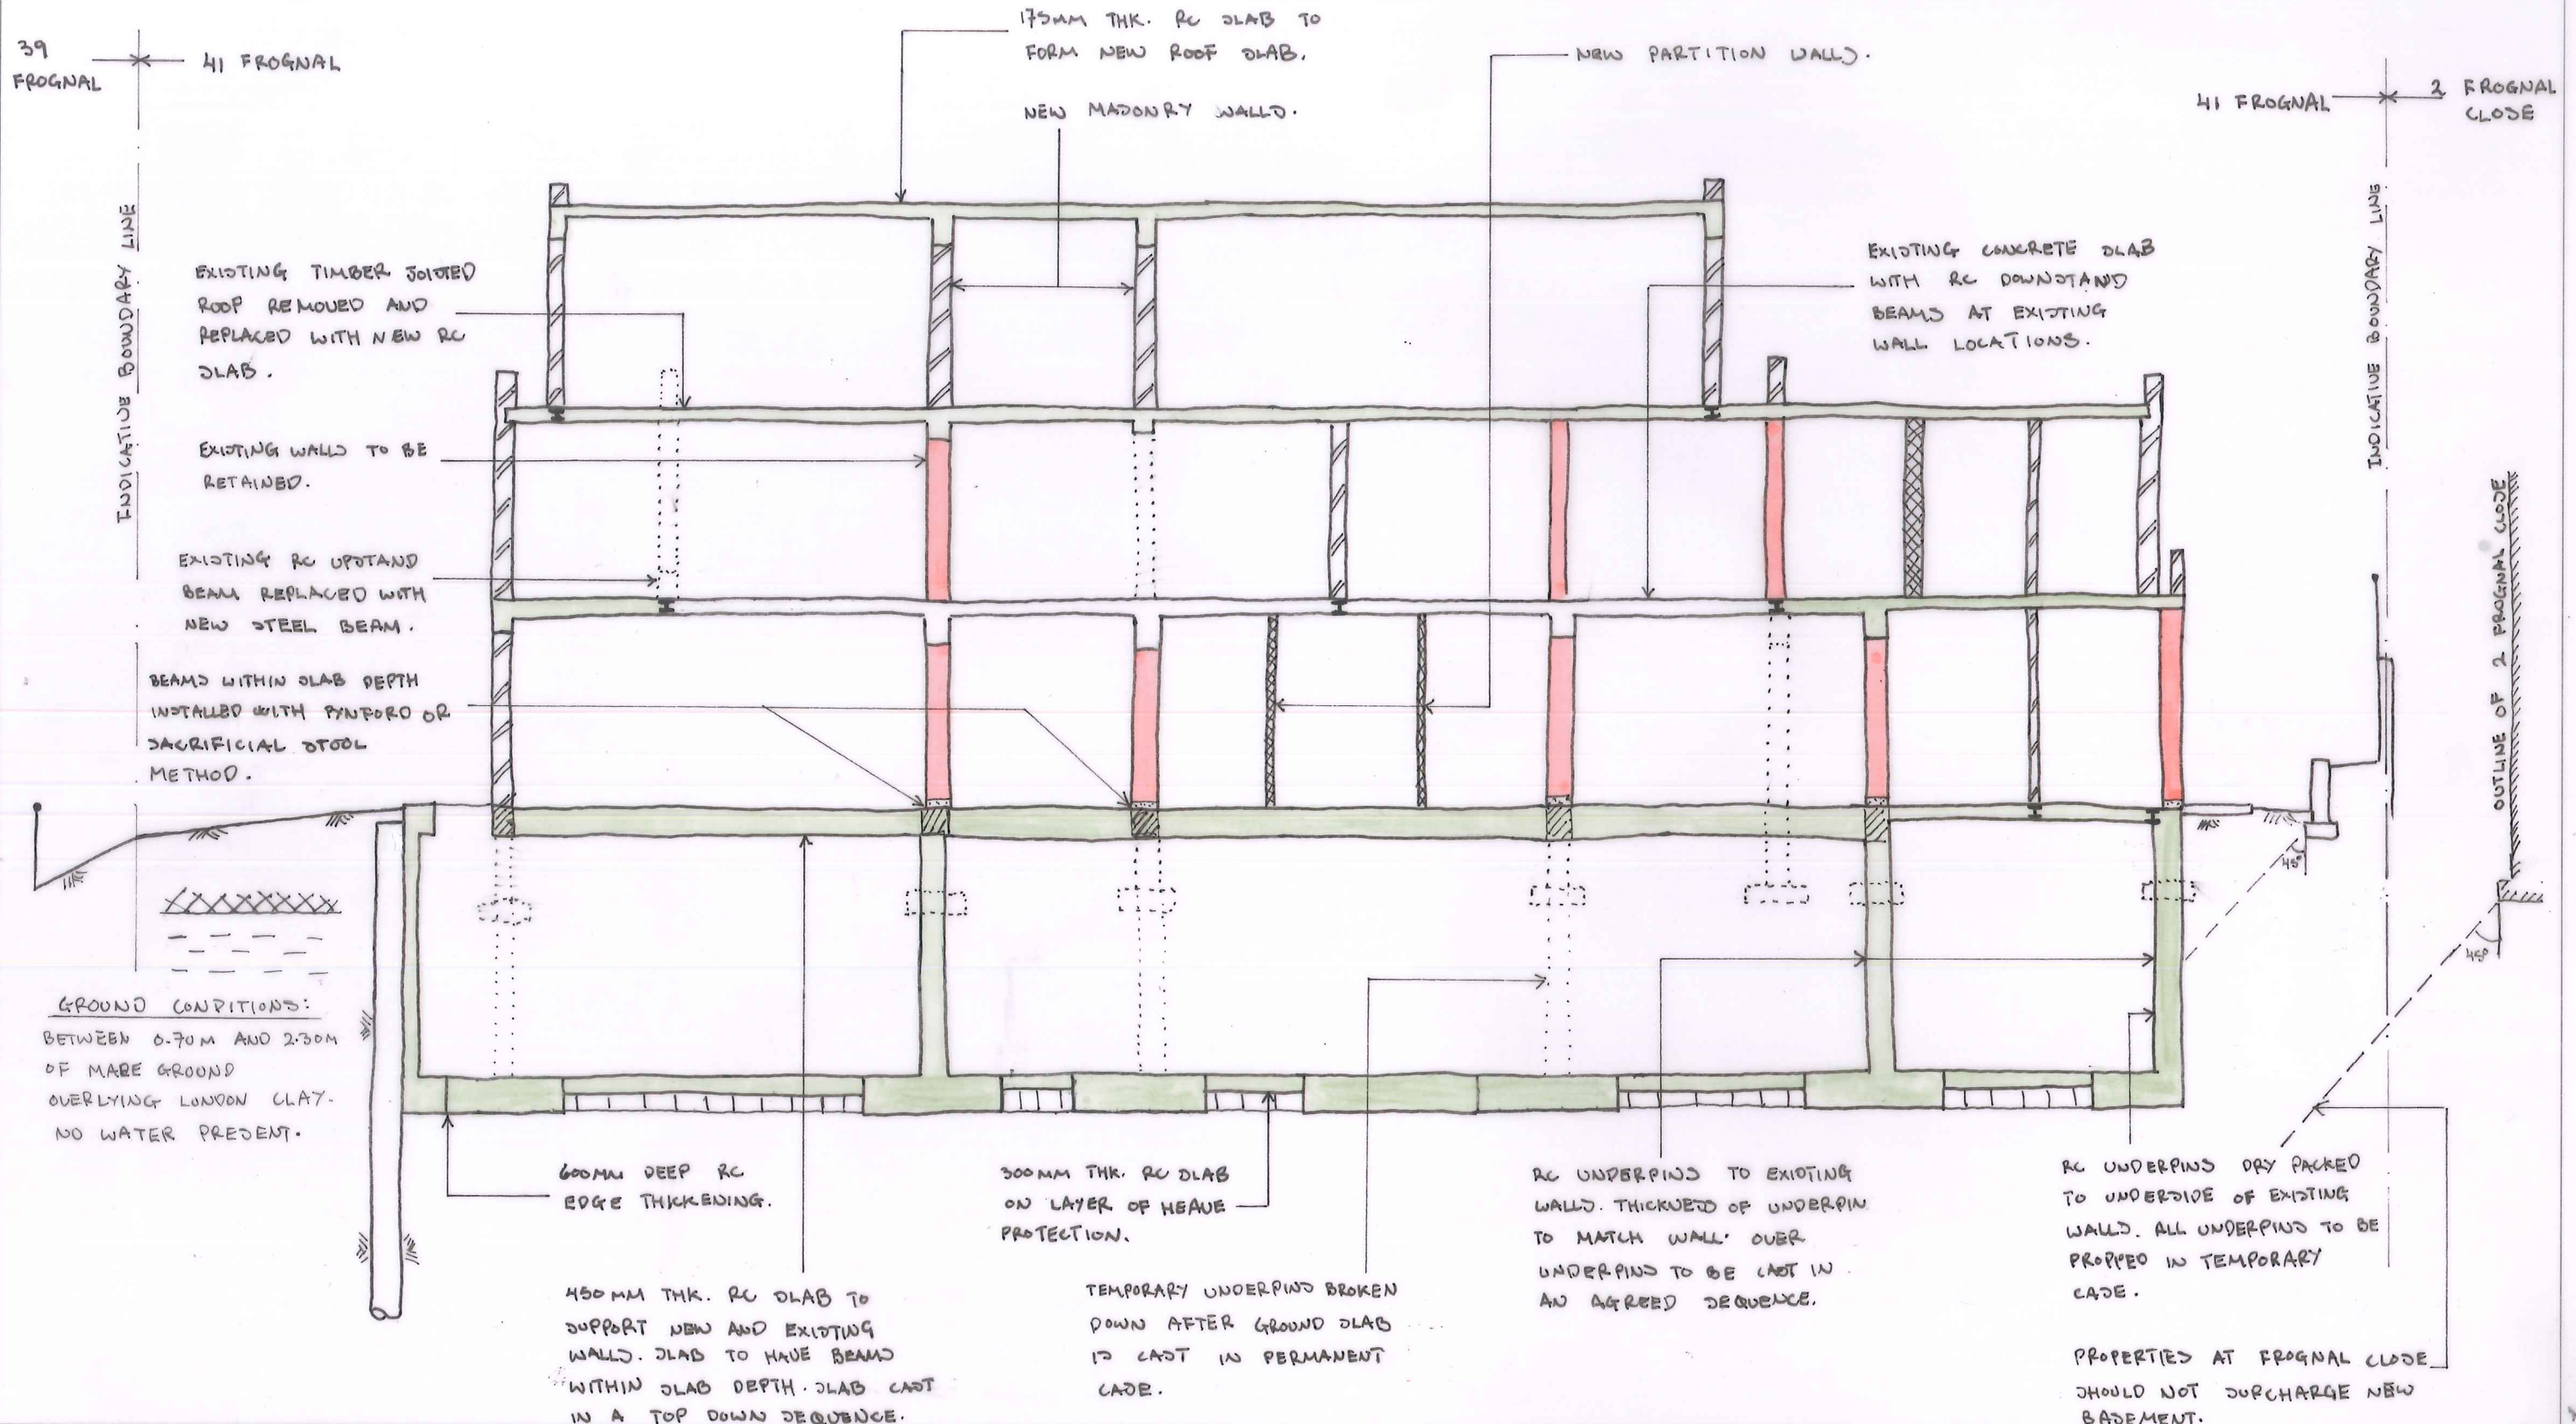

This drawing is to be read in conjunction with all relevant architects, engineers and specialists drawings and specifications.
Do not scale from this drawing.

LEGEND:

	: EXISTING WALLS TO BE RETAINED
	: NEW RC STRUCTURE
	: NEW MASONRY WALL

rev	date	by	chk	description

drawing title
SECTION 4-4

scale(s) date drawn
1:100 @ A3 10.03.15 RWO

drawing status
PRELIMINARY

elliottwood

Elliott Wood Partnership LLP, 241 The Broadway, London SW19 1SD
Consulting Structural and Civil Engineers. www.elliottwood.co.uk
tel: (020) 8544 0033 fax: (020) 8544 0066 info@elliottwood.co.uk

job title
41 FROGNAL NW3 610

job no 2140825	drawing no SK.10	revision P1
--------------------------	----------------------------	-----------------------

39 FROGNAL ← 41 FROGNAL

41 FROGNAL → 2 FROGNAL CLOSE

INDICATIVE BOUNDARY LINE


INDICATIVE BOUNDARY LINE

OUTLINE OF 2 FROGNAL CLOSE

REINFORCED CONCRETE SLAB WITH UPSTAND/DOWNSTAND BEAM BEARING ON LOAD BEARING MASONRY WALLS

TIMBER JOINTED FLAT ROOF

LOAD BEARING MASONRY WALLS

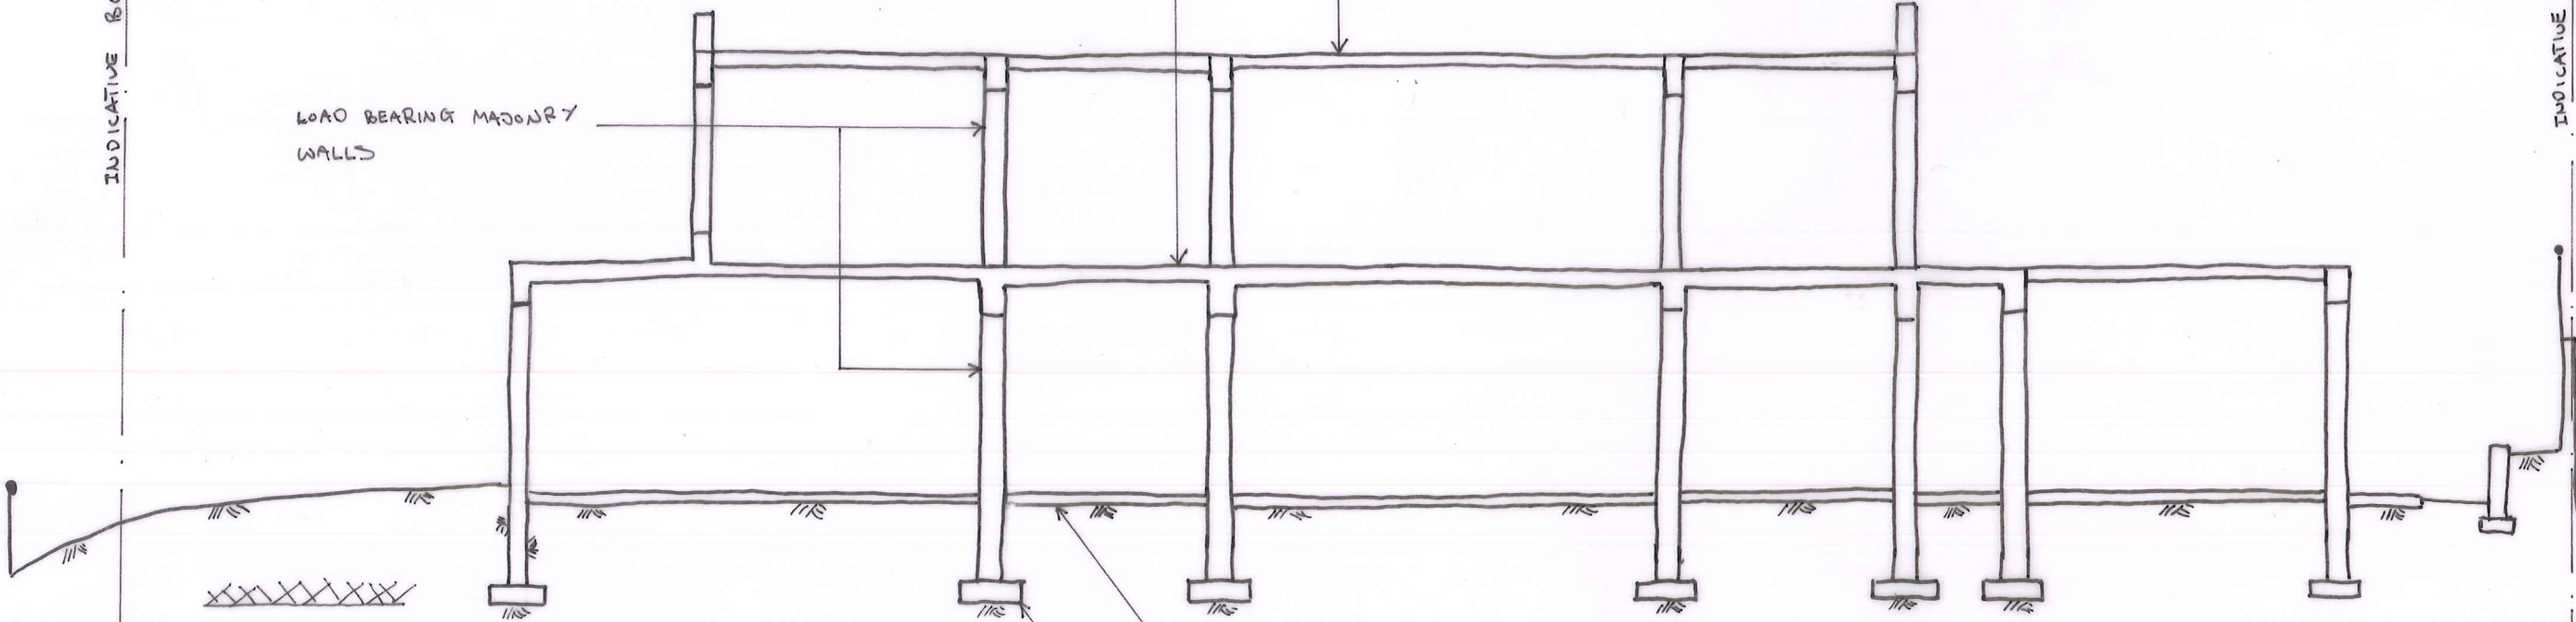

GROUND CONDITIONS:
 BETWEEN 0.70M AND 2.30M OF MADE GROUND OVERLYING LONDON CLAY. NO WATER TABLE PRESENT.

GROUND BEARING REINFORCED CONCRETE SLAB

REINFORCED CONCRETE STRIP FOOTING

This drawing is to be read in conjunction with all relevant architects, engineers and specialists drawings and specifications.
 Do not scale from this drawing.

rev	date	by	chk	description

drawing title
SEQUENCE OF CONSTRUCTION: 1

scale(s) date drawn
 1:100 @ A3 10.03.15 RWO


drawing status
 PRELIMINARY

elliottwood

Elliott Wood Partnership LLP, 241 The Broadway, London SW19 1SD
 Consulting Structural and Civil Engineers. www.elliottwood.co.uk
 tel: (020) 8544 0033 fax: (020) 8544 0066 info@elliottwood.co.uk

job title
41 FROGNAL NW3 679

job no 2140825	drawing no SK-20	revision P1
--------------------------	----------------------------	-----------------------

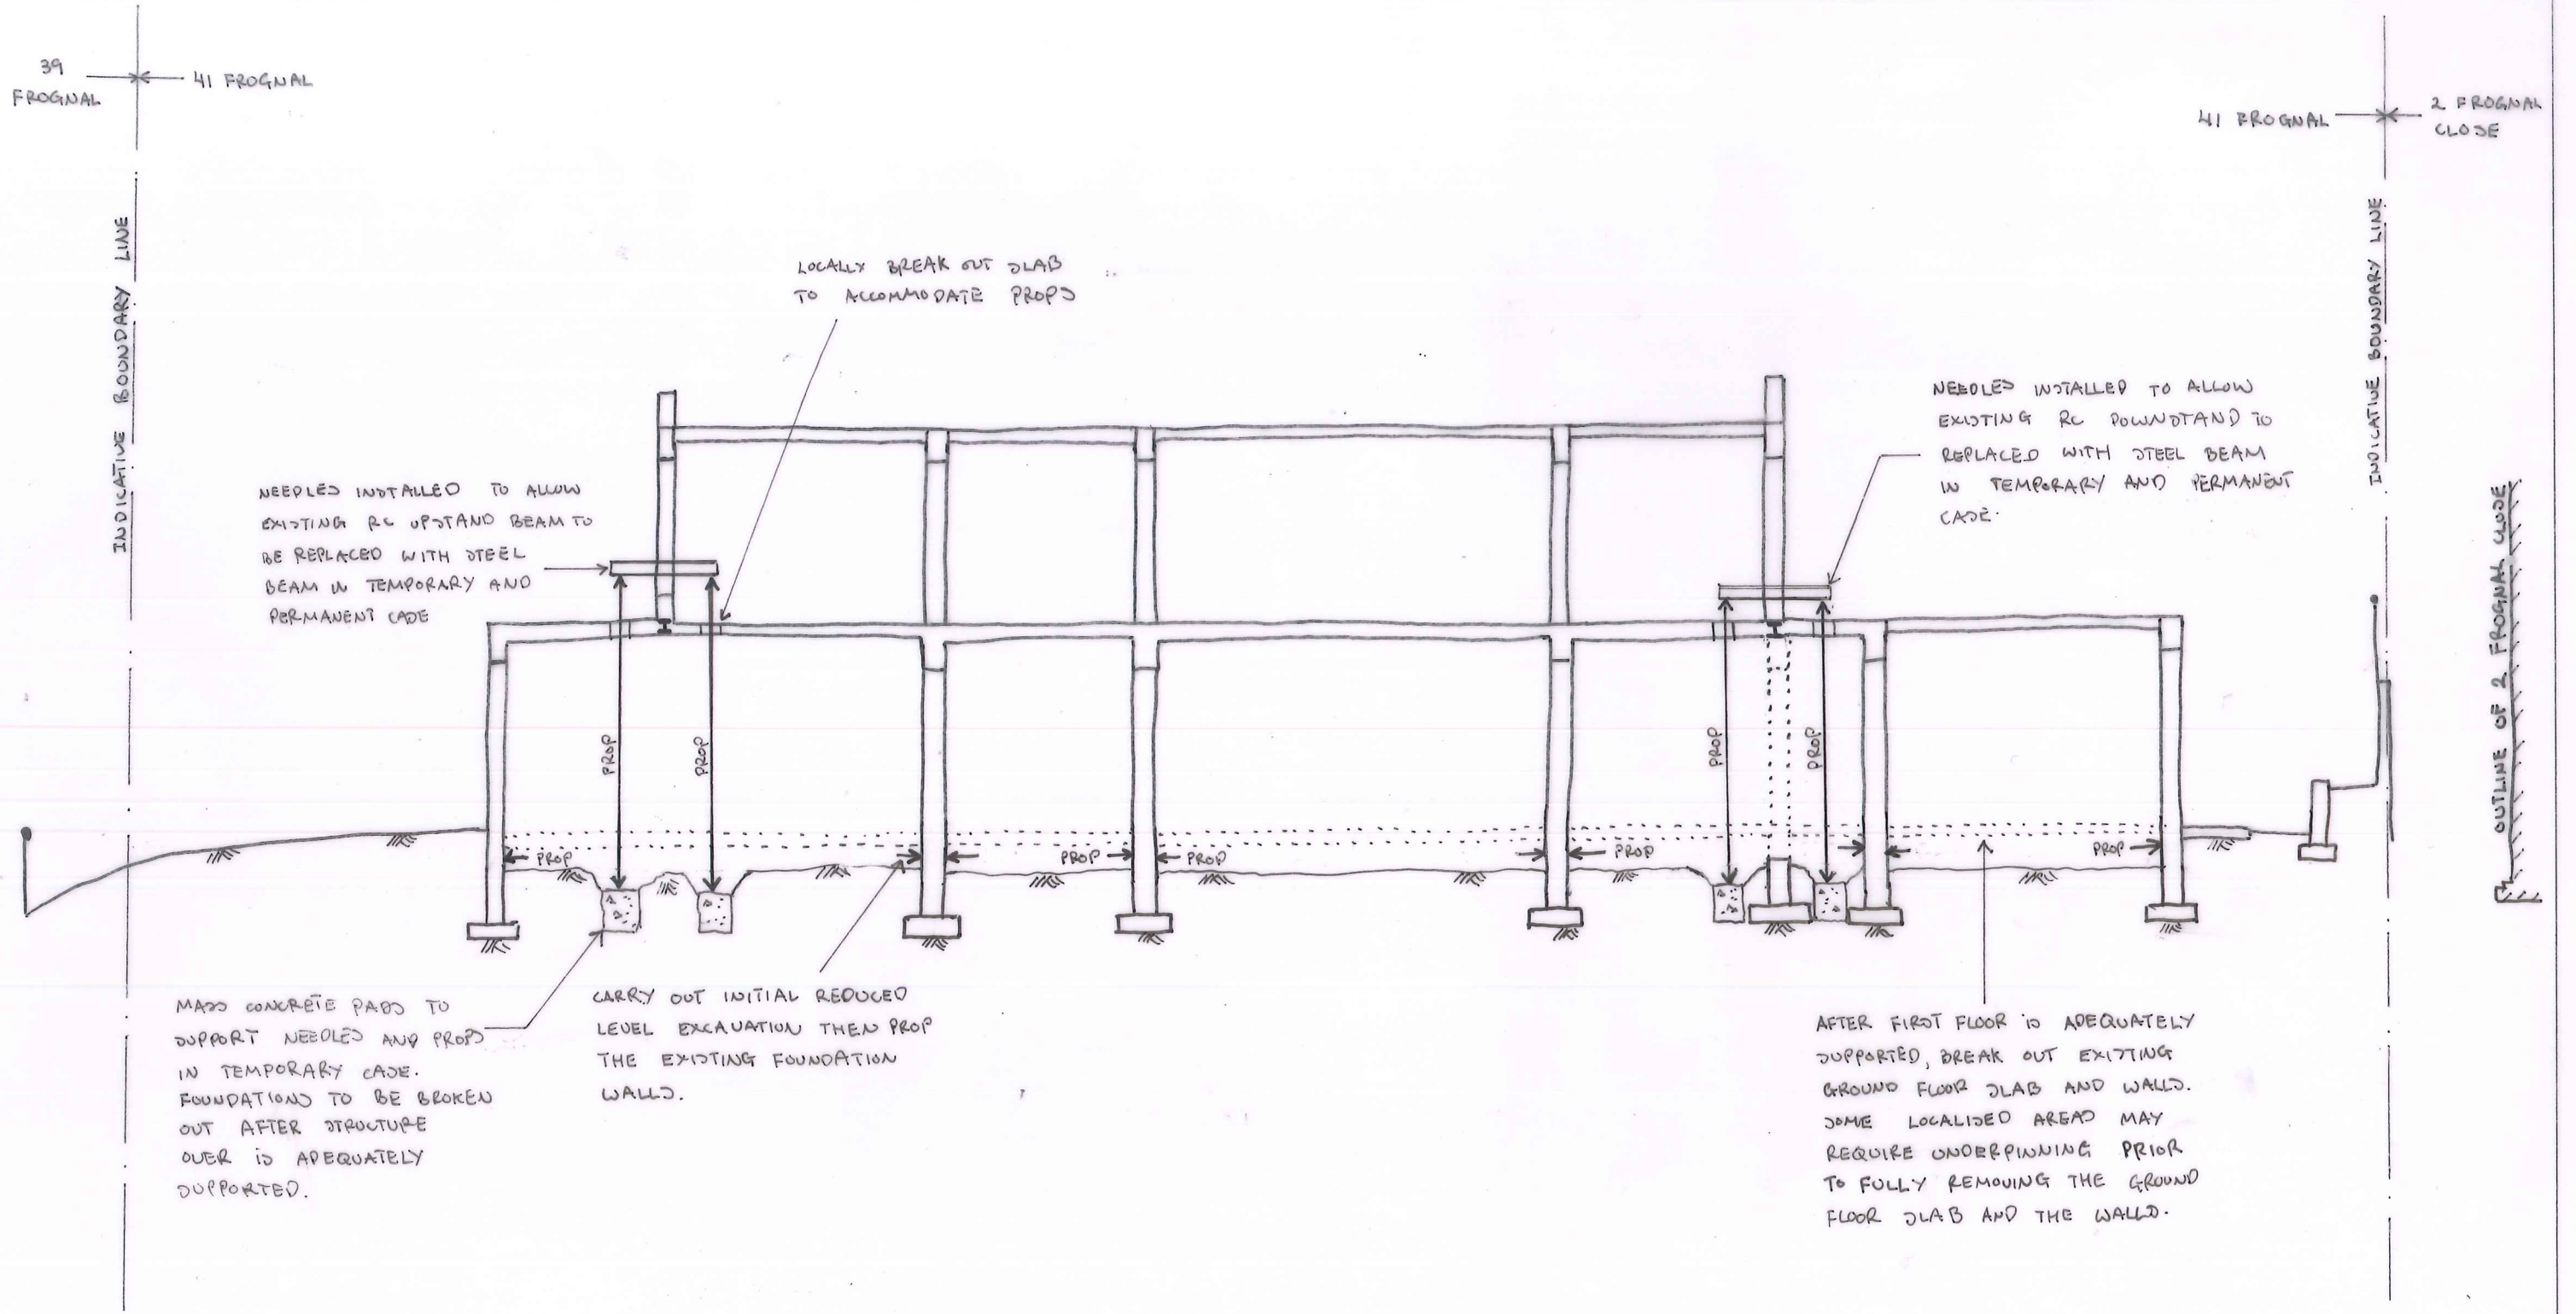

This drawing is to be read in conjunction with all relevant architects, engineers and specialists drawings and specifications.
Do not scale from this drawing.

rev	date	by	chk	description

drawing title
SEQUENCE OF CONSTRUCTION : 2

scale(s) date drawn
~1:100@A3 10.03.15 RWO

drawing status
PRELIMINARY

elliottwood

Elliott Wood Partnership LLP, 241 The Broadway, London SW19 1SD
Consulting Structural and Civil Engineers. www.elliottwood.co.uk
tel: (020) 8544 0033 fax: (020) 8544 0066 info@elliottwood.co.uk

job title
**41 FROGNAL
NWS 67D**

job no 2140825	drawing no SK-21	revision P1
--------------------------	----------------------------	-----------------------


39 FROGNAL ← 41 FROGNAL

41 FROGNAL ← 2 FROGNAL CLOSE

INDICATIVE BOUNDARY LINE

INDICATIVE BOUNDARY LINE

OUTLINE OF 2 FROGNAL CLOSE

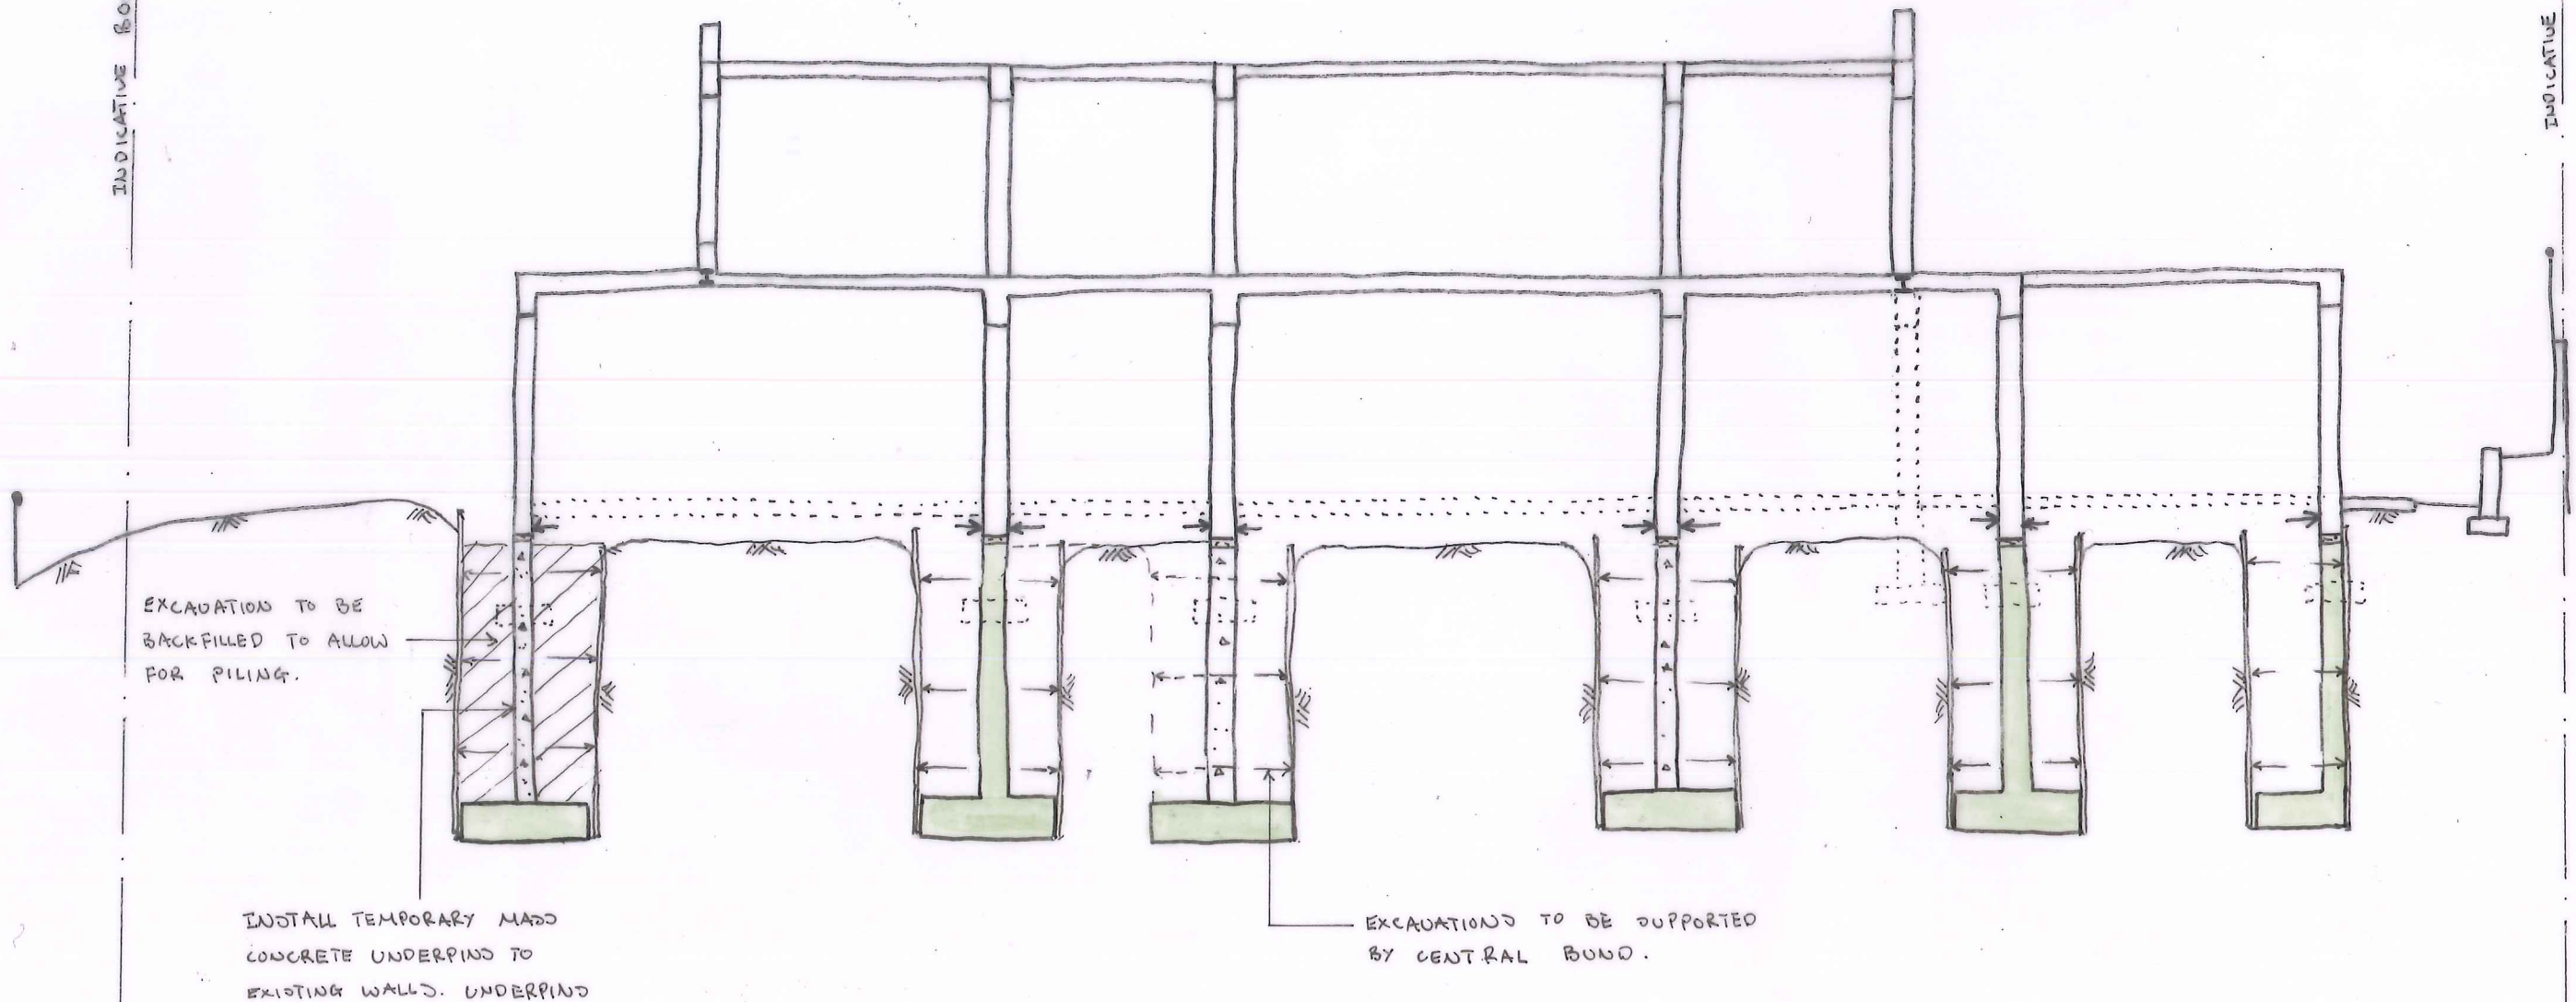

EXCAVATION TO BE BACKFILLED TO ALLOW FOR PILING.

INSTALL TEMPORARY MASS CONCRETE UNDERPINS TO EXISTING WALLS. UNDERPINNED BASE TO BE RC TO ALLOW TIE INTO SLAB IN PERMANENT CASE. UNDERPINS TO BE CAST IN MAX. 1M SECTIONS IN A SEQUENCE TO BE AGREED.

EXCAVATIONS TO BE SUPPORTED BY CENTRAL BUND.

This drawing is to be read in conjunction with all relevant architects, engineers and specialists drawings and specifications.
Do not scale from this drawing.

rev	date	by	chk	description

drawing title
SEQUENCE OF CONSTRUCTION: 3

scale(s) date drawn
1:100 @ A3 10.03.15 RWO


drawing status
PRELIMINARY

elliottwood

Elliott Wood Partnership LLP, 241 The Broadway, London SW19 1SD
Consulting Structural and Civil Engineers. www.elliottwood.co.uk
tel: (020) 8544 0033 fax: (020) 8544 0066 info@elliottwood.co.uk

job title
**41 FROGNAL
NW3 67D**

job no	drawing no	revision
2140325	SK. 22	P1

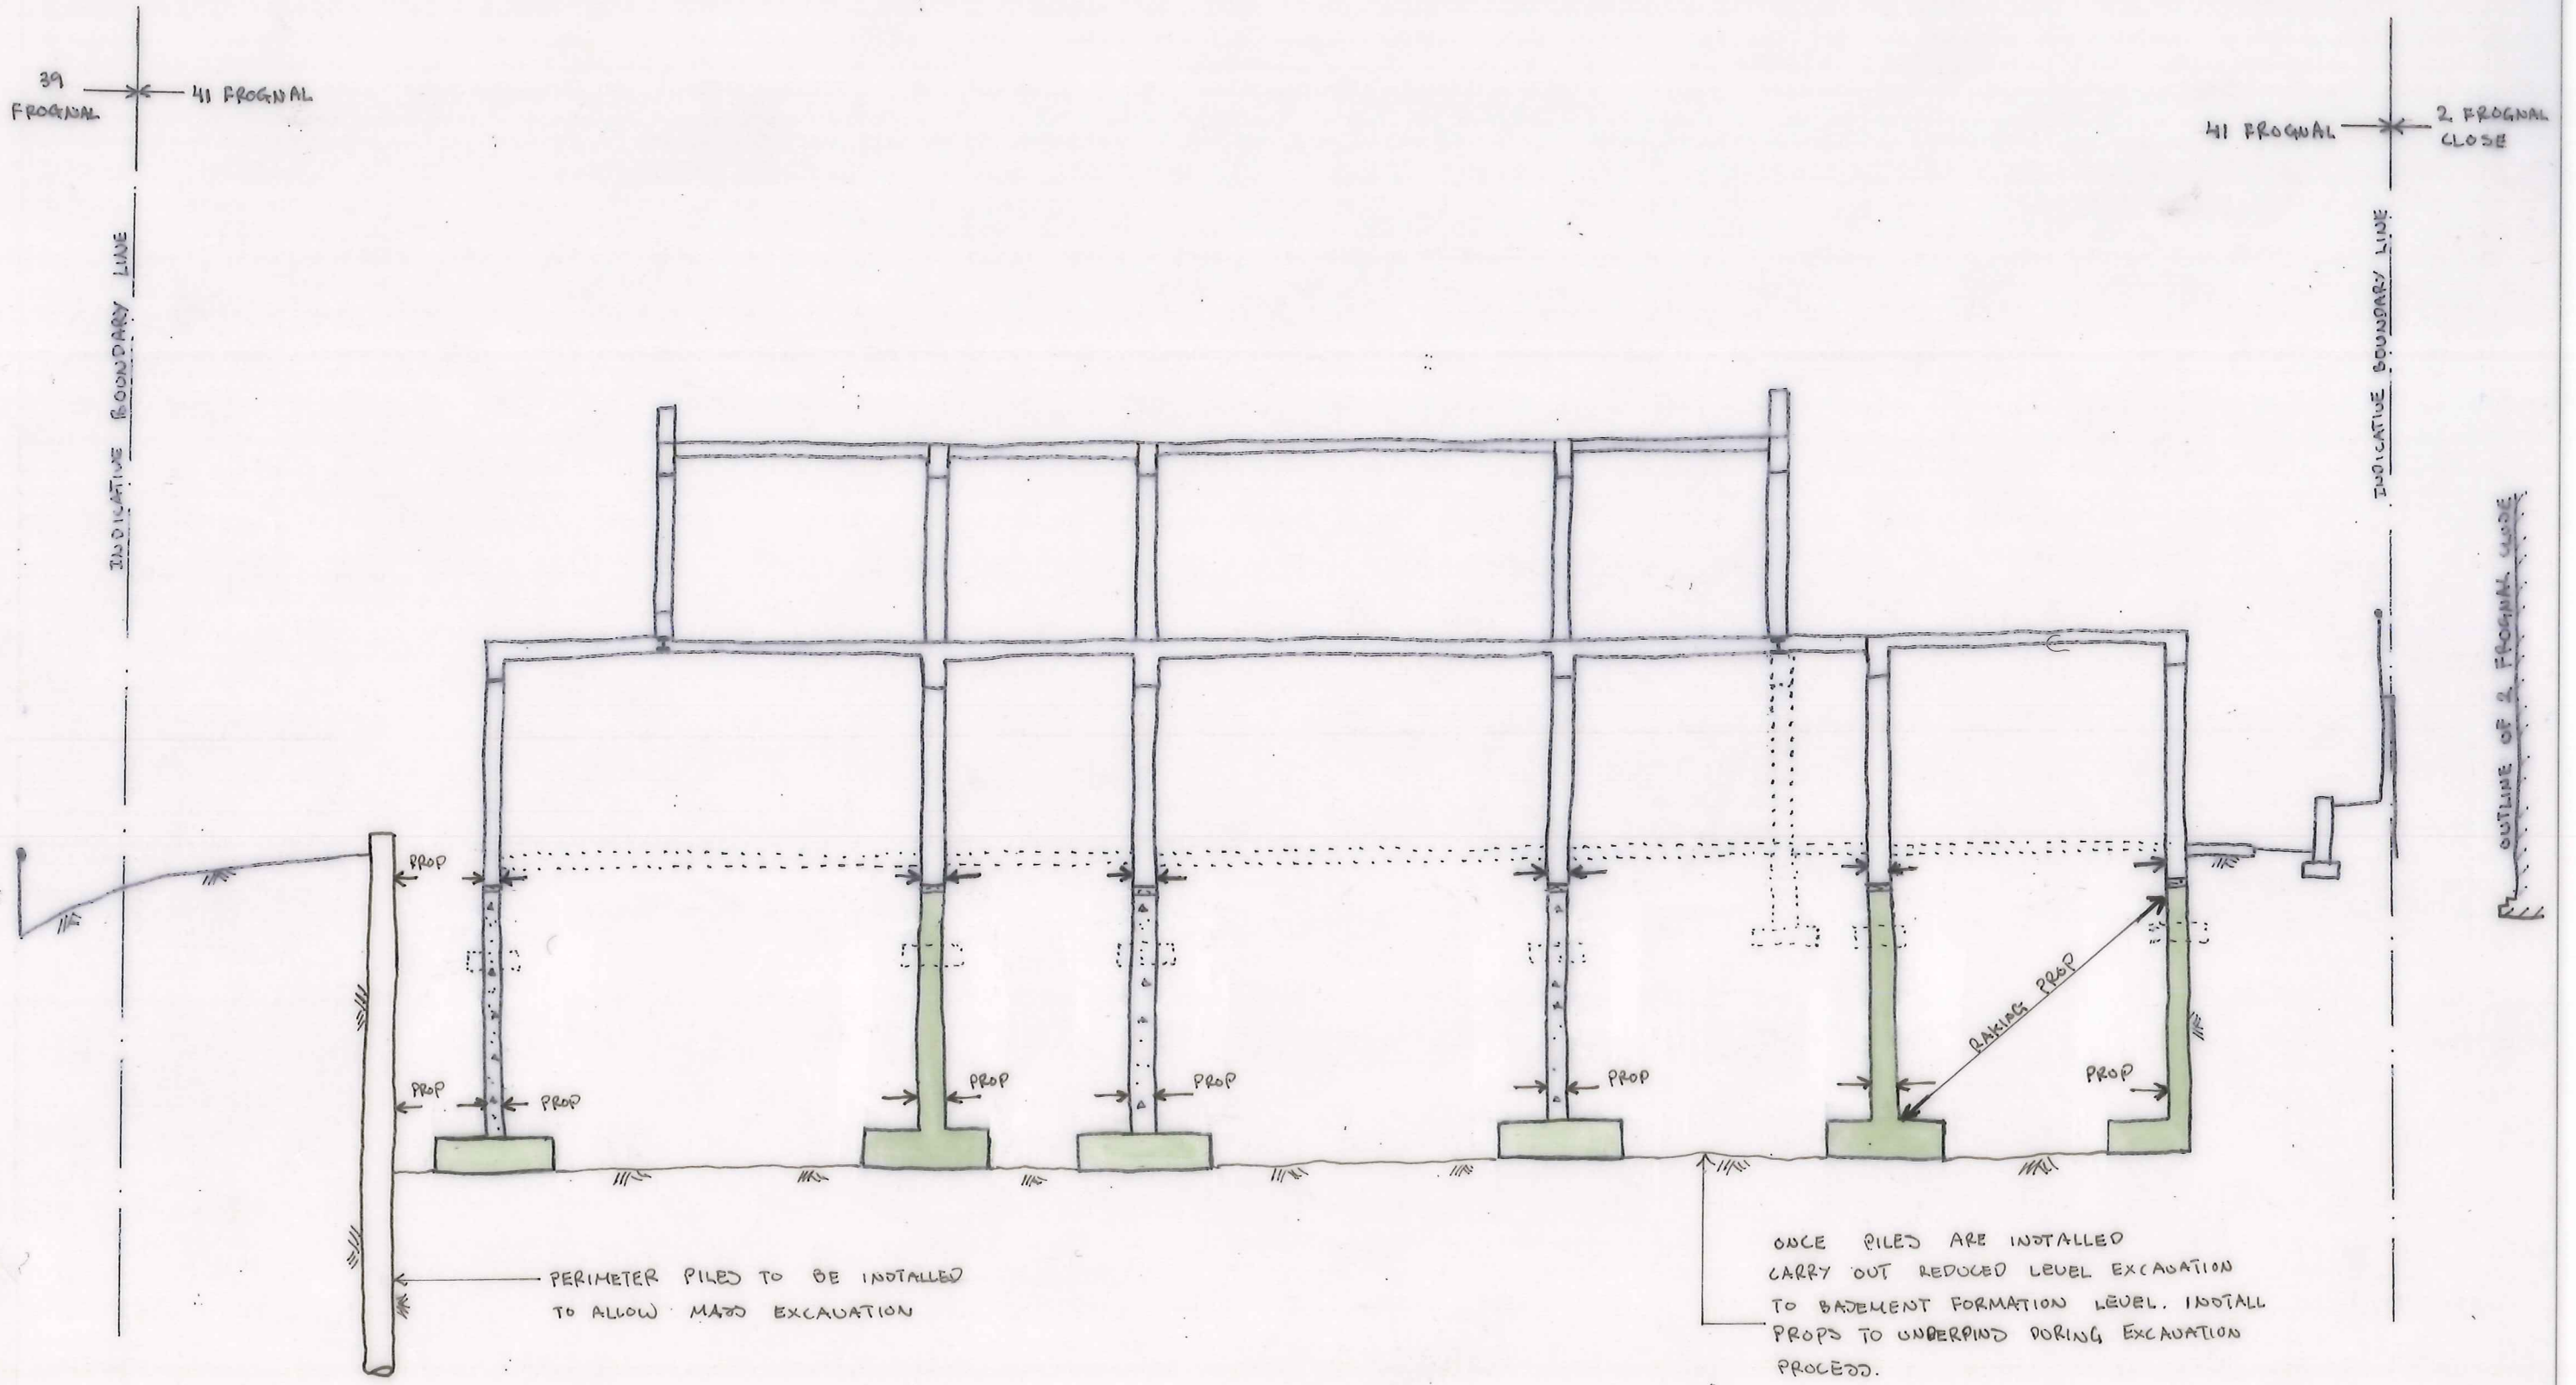

This drawing is to be read in conjunction with all relevant architects, engineers and specialists drawings and specifications.
Do not scale from this drawing.

rev	date	by	chk	description

drawing title
SEQUENCE OF CONSTRUCTION: 4

scale(s) date drawn
~1:100 @ A3 10.03.15 RWo

drawing status
PRELIMINARY

elliottwood

Elliott Wood Partnership LLP, 241 The Broadway, London SW19 1SD
Consulting Structural and Civil Engineers. www.elliottwood.co.uk
tel: (020) 8544 0033 fax: (020) 8544 0066 info@elliottwood.co.uk

job title
41 FROGNAL NW3 6YD

job no 2140825	drawing no sk.23	revision P1
--------------------------	----------------------------	-----------------------