

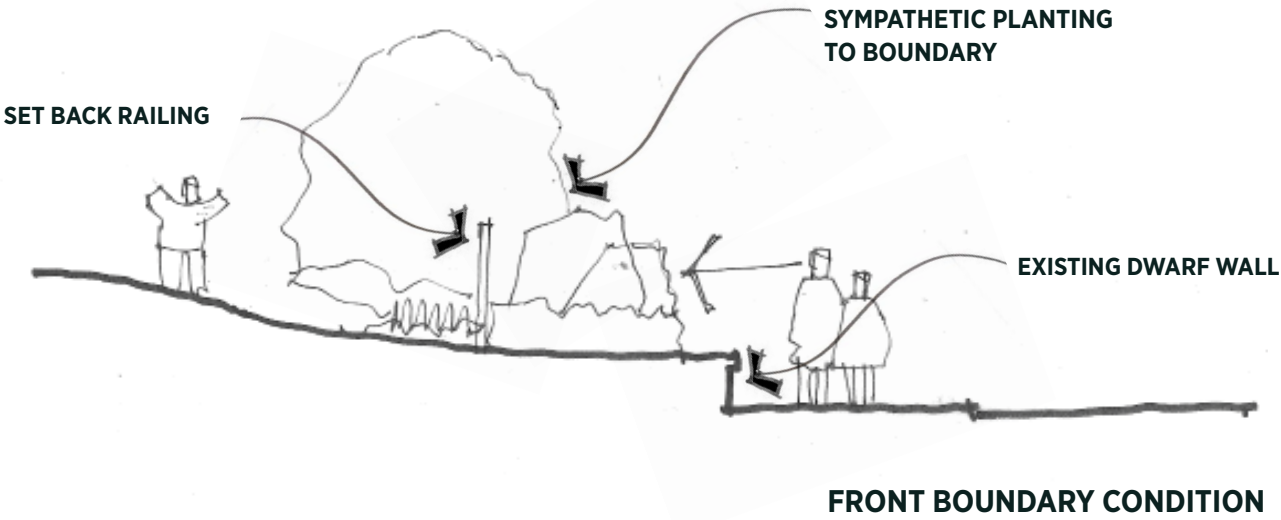


ROADSIDE VIEW FROM FROGNAL

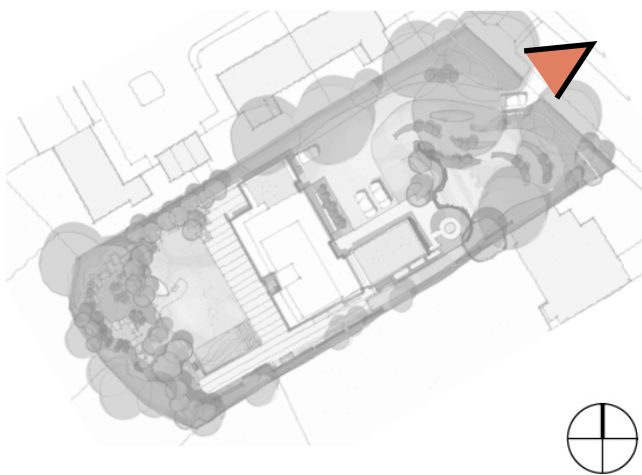


SITE SECTION

SCALE 1:250

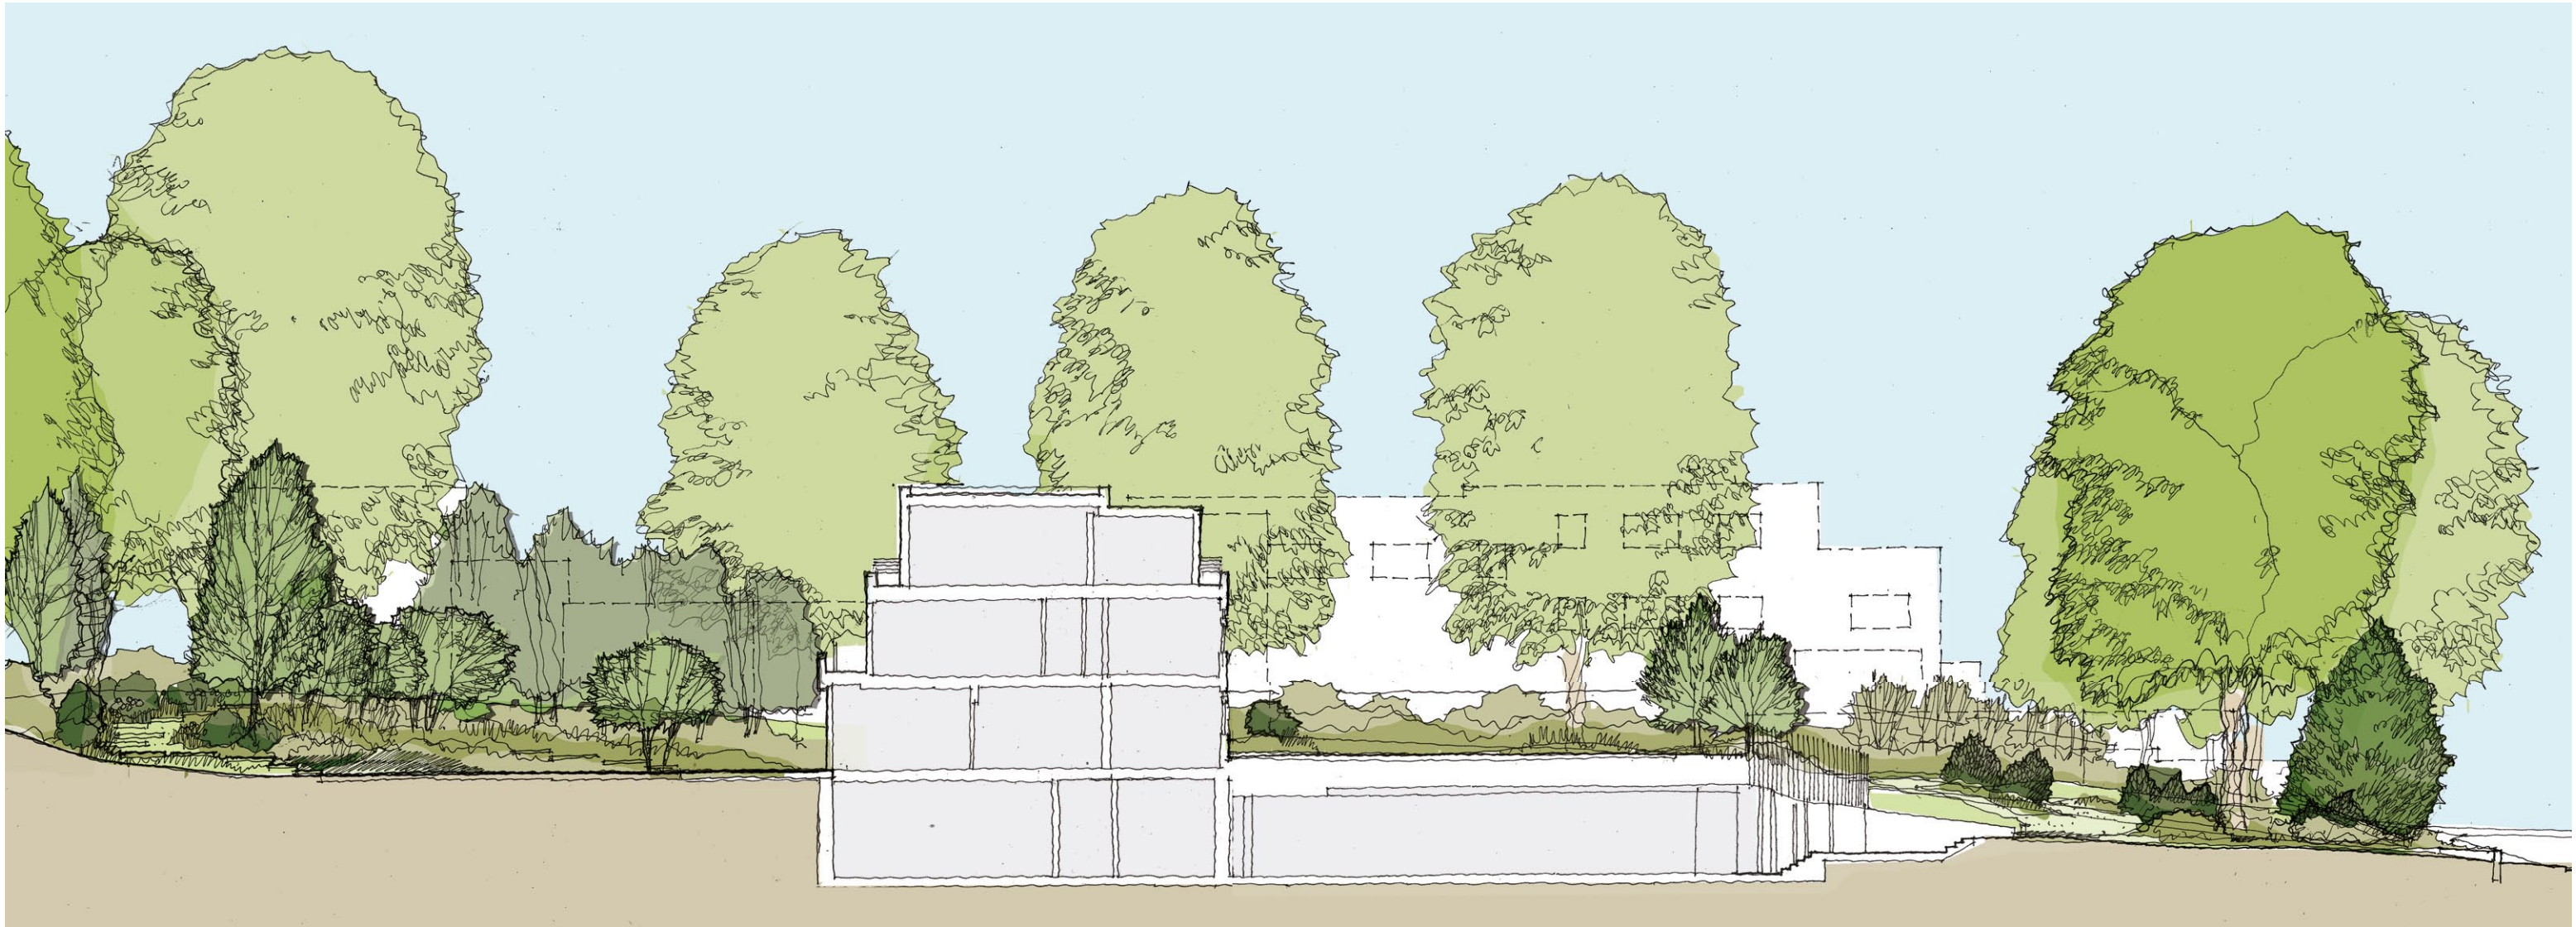


0 5 10m

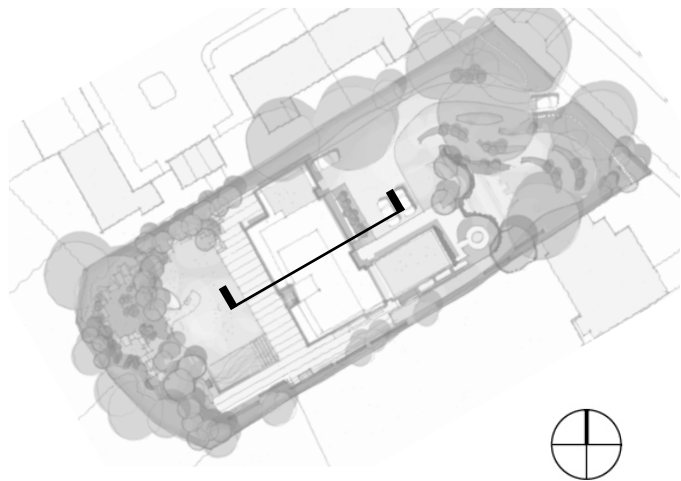




41 FROGNAL
DESIGN AND ACCESS STATEMENT

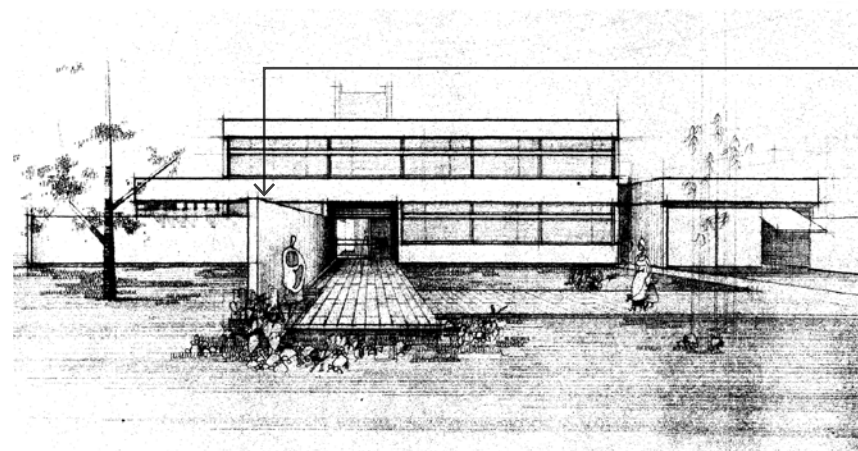

The proposal references the original entrance wall design, which is incorporated into the new garage. Arrival at the building will feel very similar to the architect's original design.

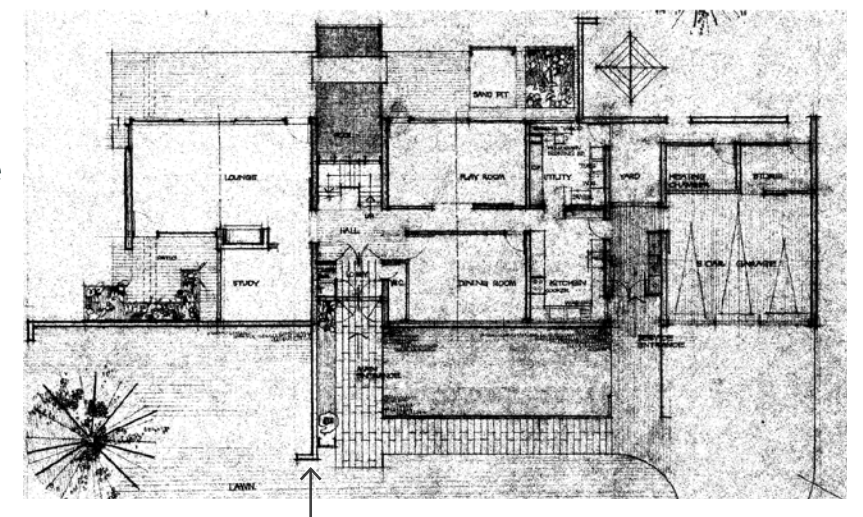




- ① Timber cladding (as existing)
- ② Brick (as existing)
- ③ Back painted glass (as existing)
- ④ Copper
- ⑤ Render (as existing)
- ⑥ Green wall

PROPOSED ELEVATIONS



PROPOSED FRONT ELEVATION
SCALE 1:100

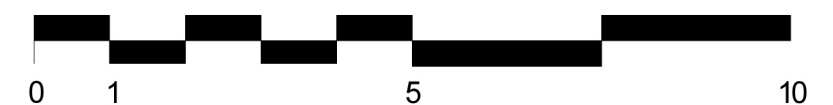

- ① Timber cladding (as existing)
- ② Brick (as existing)
- ③ Back painted glass (as existing)
- ④ Copper
- ⑤ Render (as existing)
- ⑥ Green wall
- ⑦ Glass opaque/translucent
- ⑧ Timber slats/screen

PROPOSED ELEVATIONS



PROPOSED REAR ELEVATION
SCALE 1:100

