


scale 1:50 0.5m 1.0m 1.5m 2.0m 2.5m

POST WAR CONSTRUCTION →

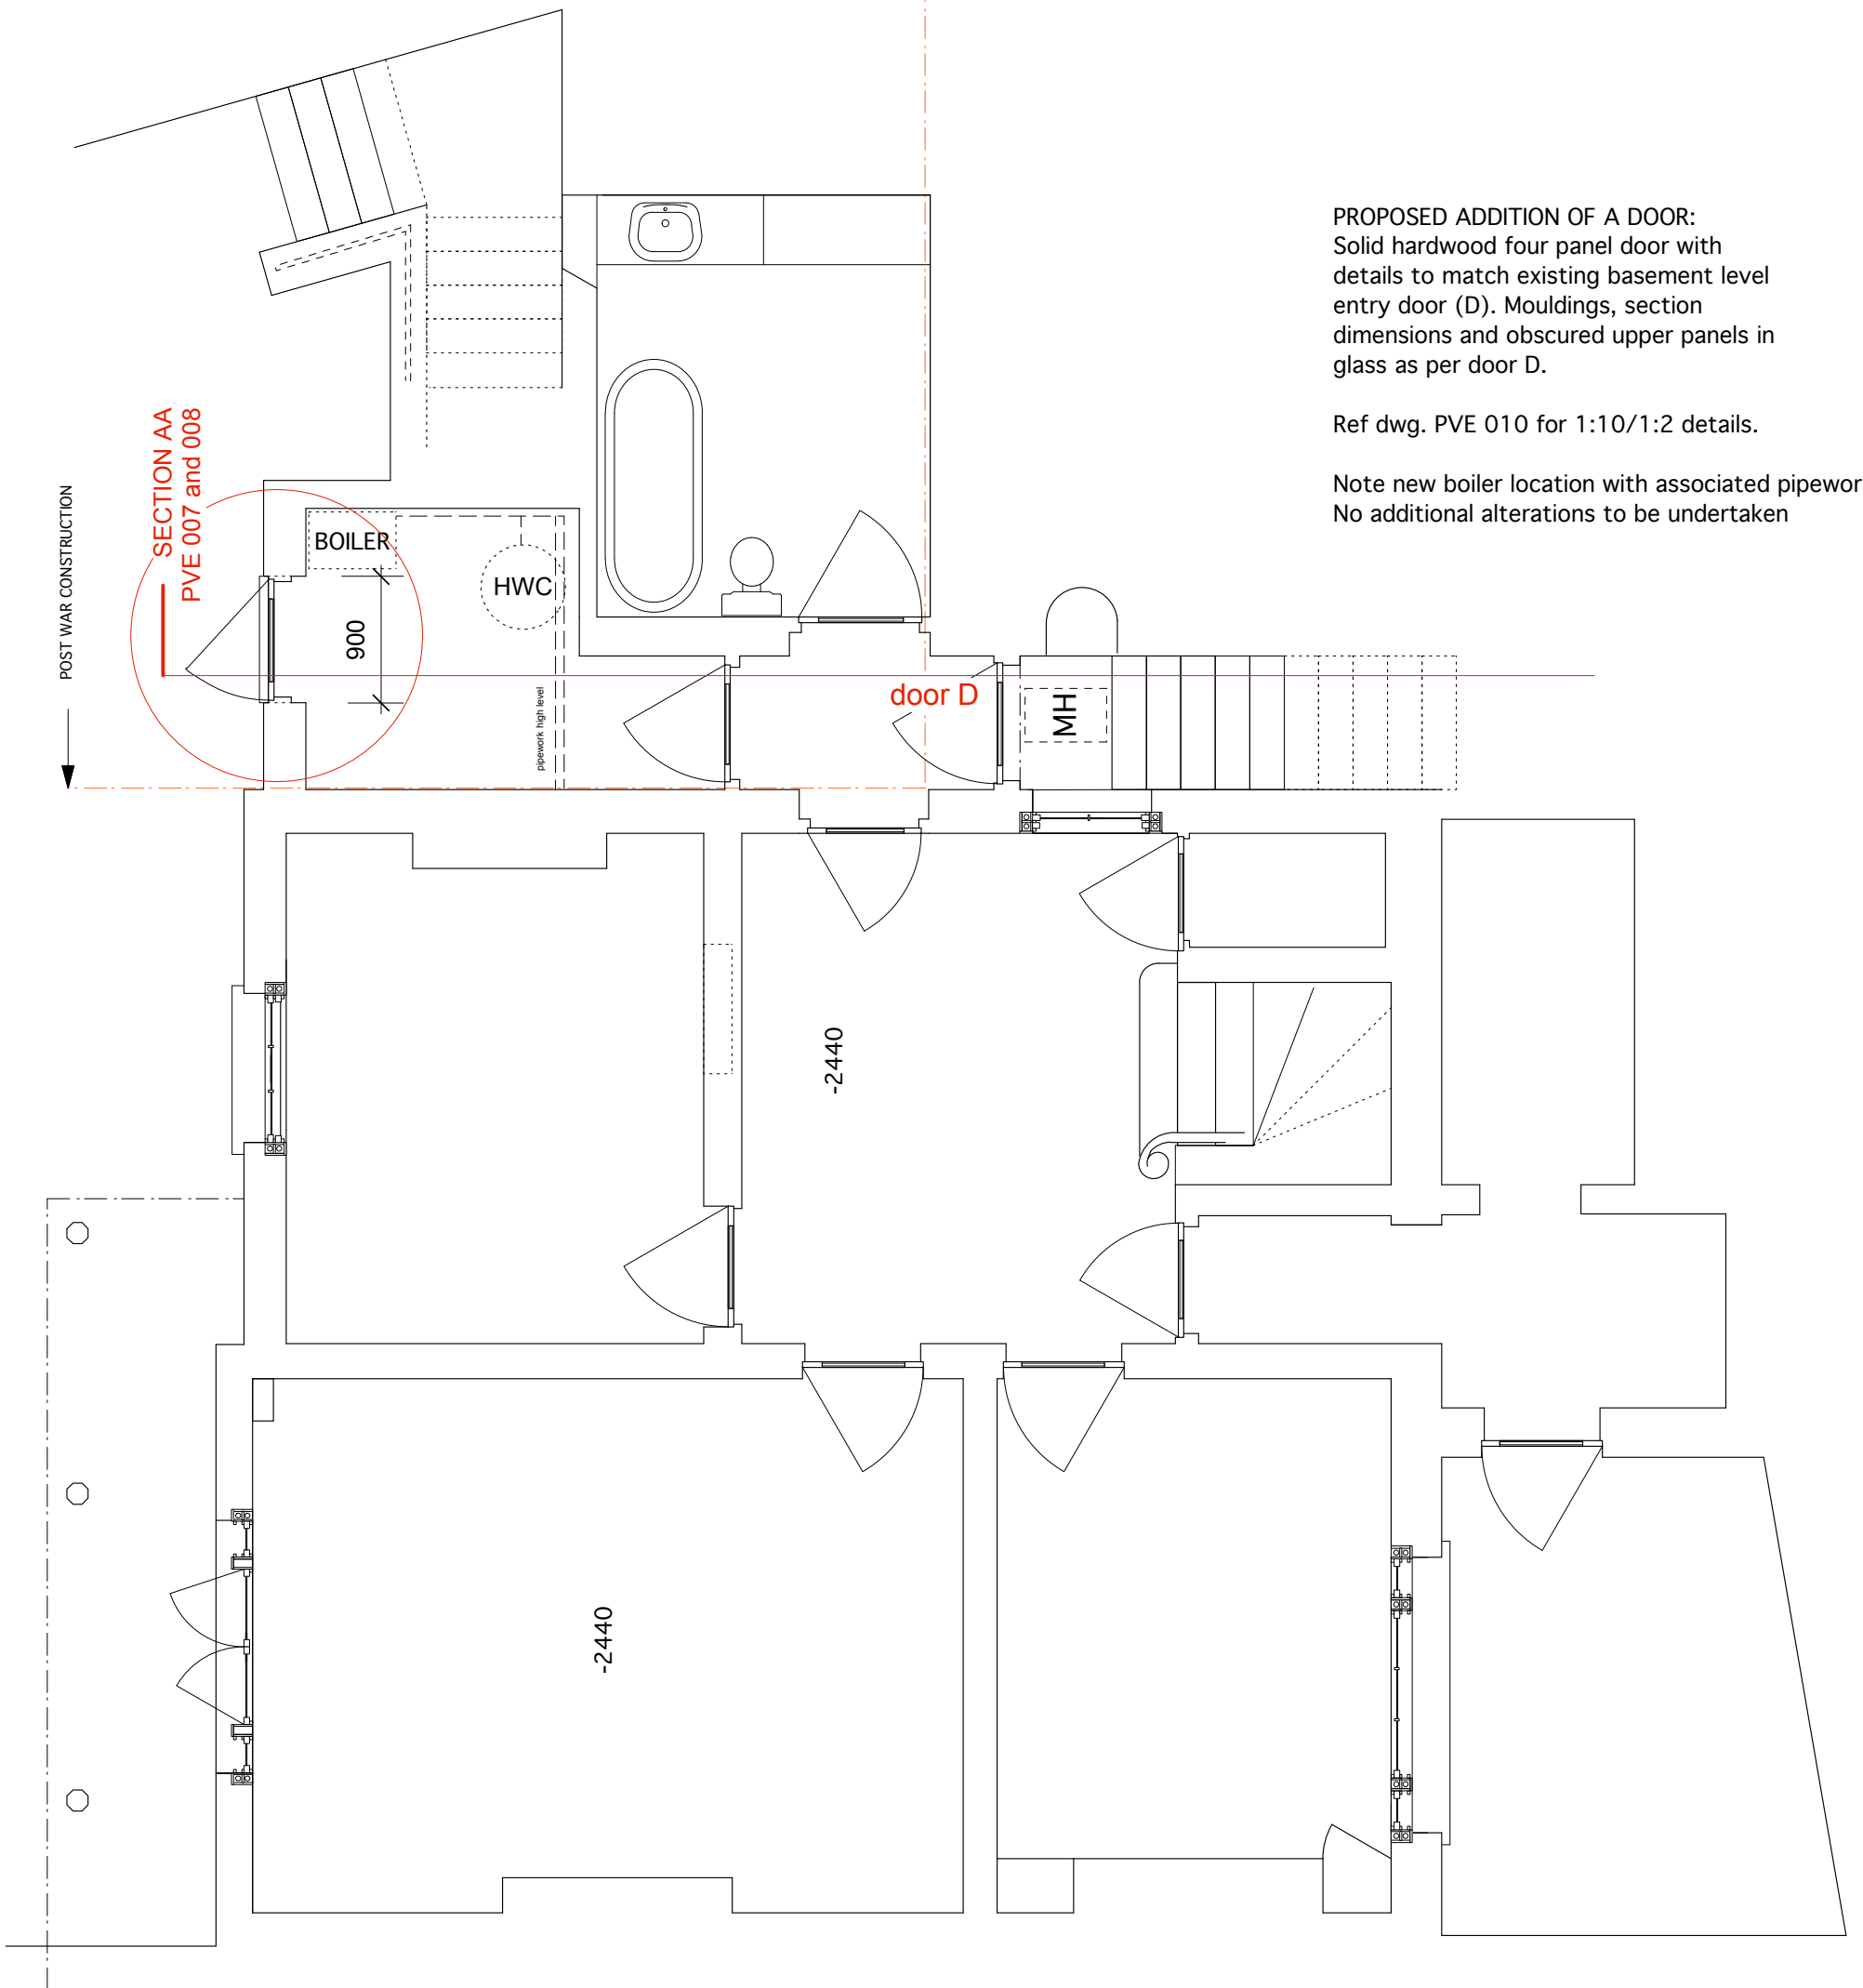

PROPOSED ADDITION OF A DOOR:
Solid hardwood four panel door with details to match existing basement level entry door (D). Mouldings, section dimensions and obscured upper panels in glass as per door D.

Ref dwg. PVE 010 for 1:10/1:2 details.

Note new boiler location with associated pipework.
No additional alterations to be undertaken

arts lettres techniques ARCHITECT Arts Lettres Techniques Limited 2015 copyright is retained ©

33A ARLINGTON ROAD LONDON NW1 7ES T: (020) 7383 4778

architect@artslettres.com

ALL DIMENSIONS MUST BE VERIFIED ON SITE

PROJECT 22 PARK VILLAGE EAST

NUMBER PVE 003

SCALE 1:50 @ A3

SUBJECT LOWER GROUND PLAN proposed

REVISION

DATE 02/04/15

revisions



DRAWN BY: AC CHECKED BY: LA