


NOTE:
 ALL MEASURES ARE INDICATIVE ONLY
 AND IT IS RESPONSIBILITY OF THE
 CONTRACTOR TO VERIFY THEM ON SITE

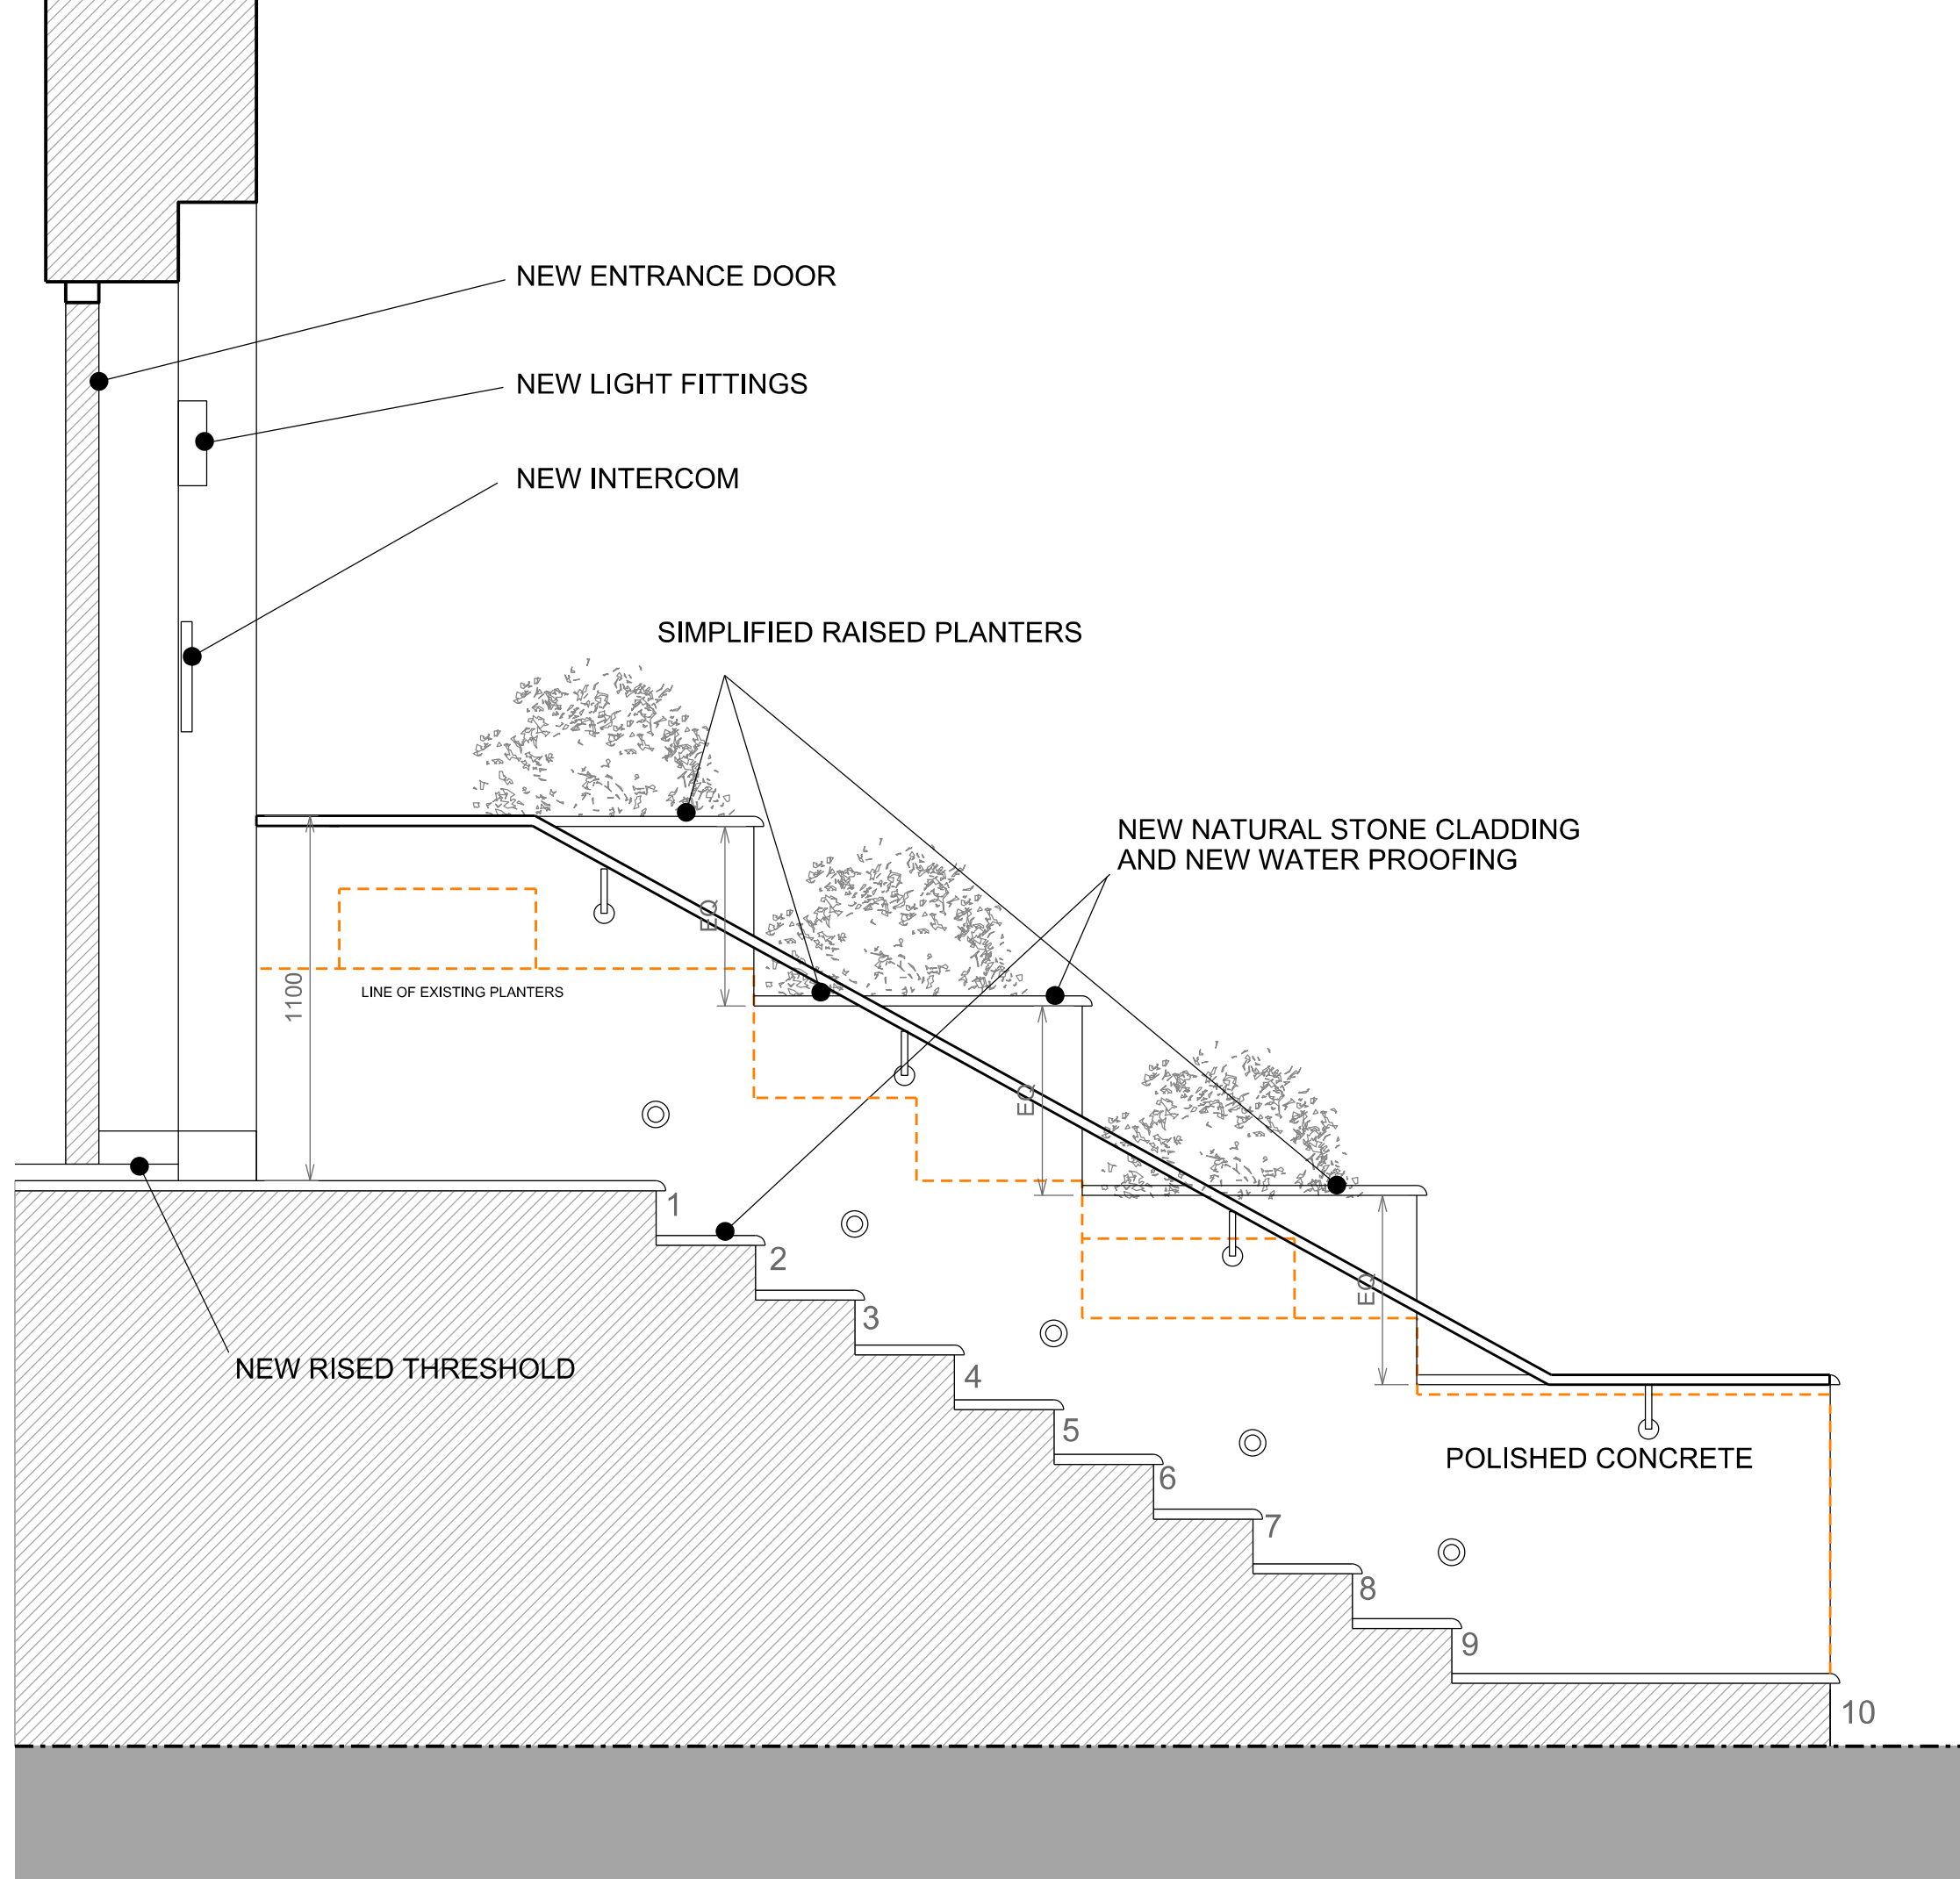

SECTION A/A

PROJECT
 36 NETHERHALL GARDENS
 NW3 5TP
 LONDON

TITLE
 BUILDING ENTRANCE
 PROPOSED SECTION
 A/A

ARCH
 Pietro Belli (ARB)
 19B Lambolle Road
 London NW3 4HS
 m. +44 (0)7930474754
 pietrobellidesign@gmail.com

DATE
 JANUARY 2014

SCALE
 1: 20 @ A3

DRAWING No. REV.
 05C