



Proposed elevation of walls



Proposed front entrance elevation, scale 1:100 on A1

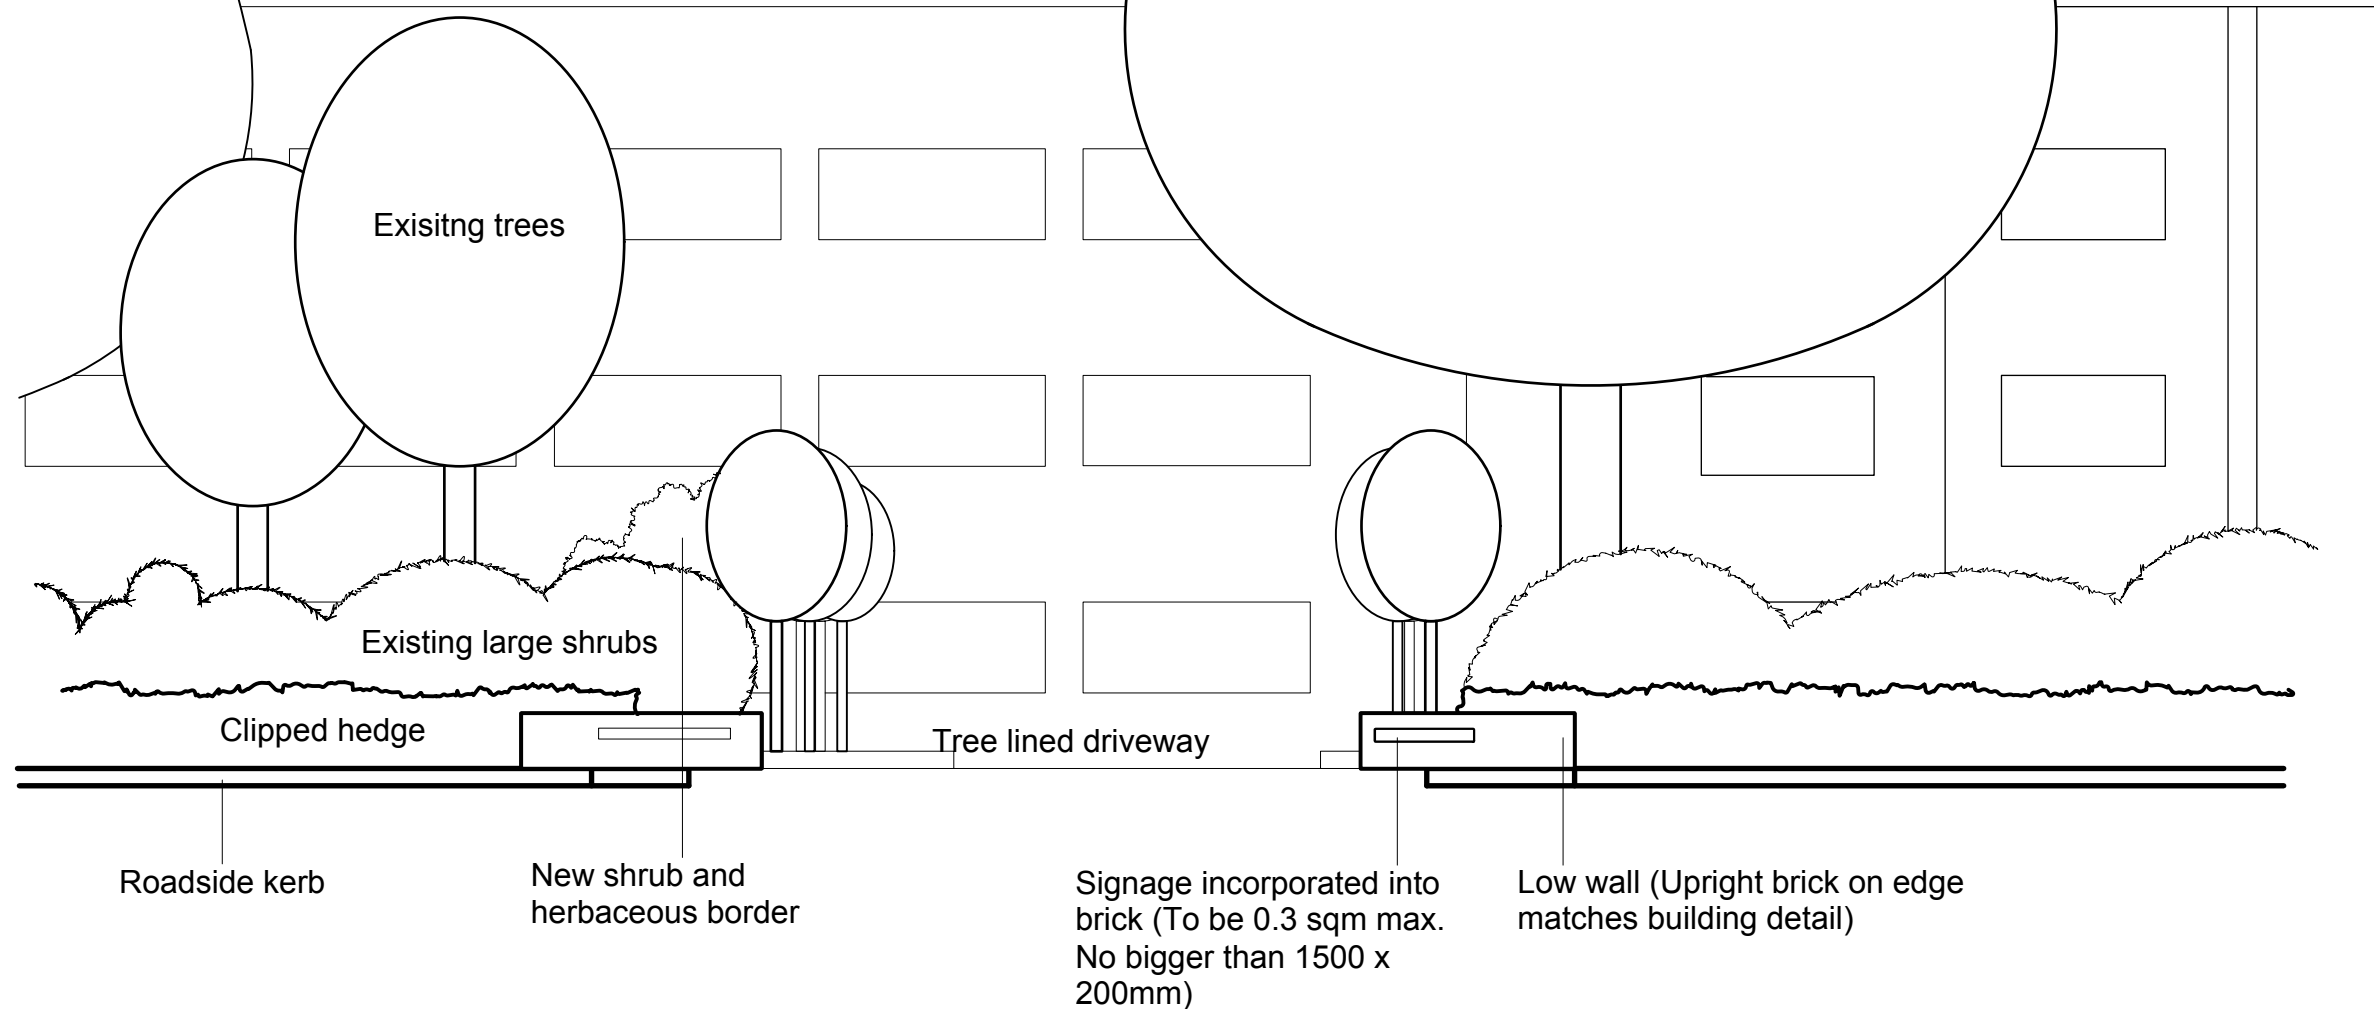


 By Appointment to
 Her Majesty The Queen
 Landscape Maintenance Contractor
 Gavin Jones Ltd
 Surrey


The Plantation

A1	02/09/14	Proposed wall elevation	BL	PC
No.	Date	Issue Notes	Chk	App
Gavin Jones Ltd The Plantation Woburn Hill Addlestone Surrey KT15 2QG Tel: 01932 833 833 Website: www.gavinjones.co.uk				
Client				
1-33 Avenue Close				
Sheet Title				
Proposed elevation of the walls				
Drawing No.		Scale		
S2714_101F_02		As shown on		
Drawn By		Date		
Ben Lowry		02/09/14		
Quoted Job No.		 British Association of Landscape Industries		
S2714_101F				