


10cm

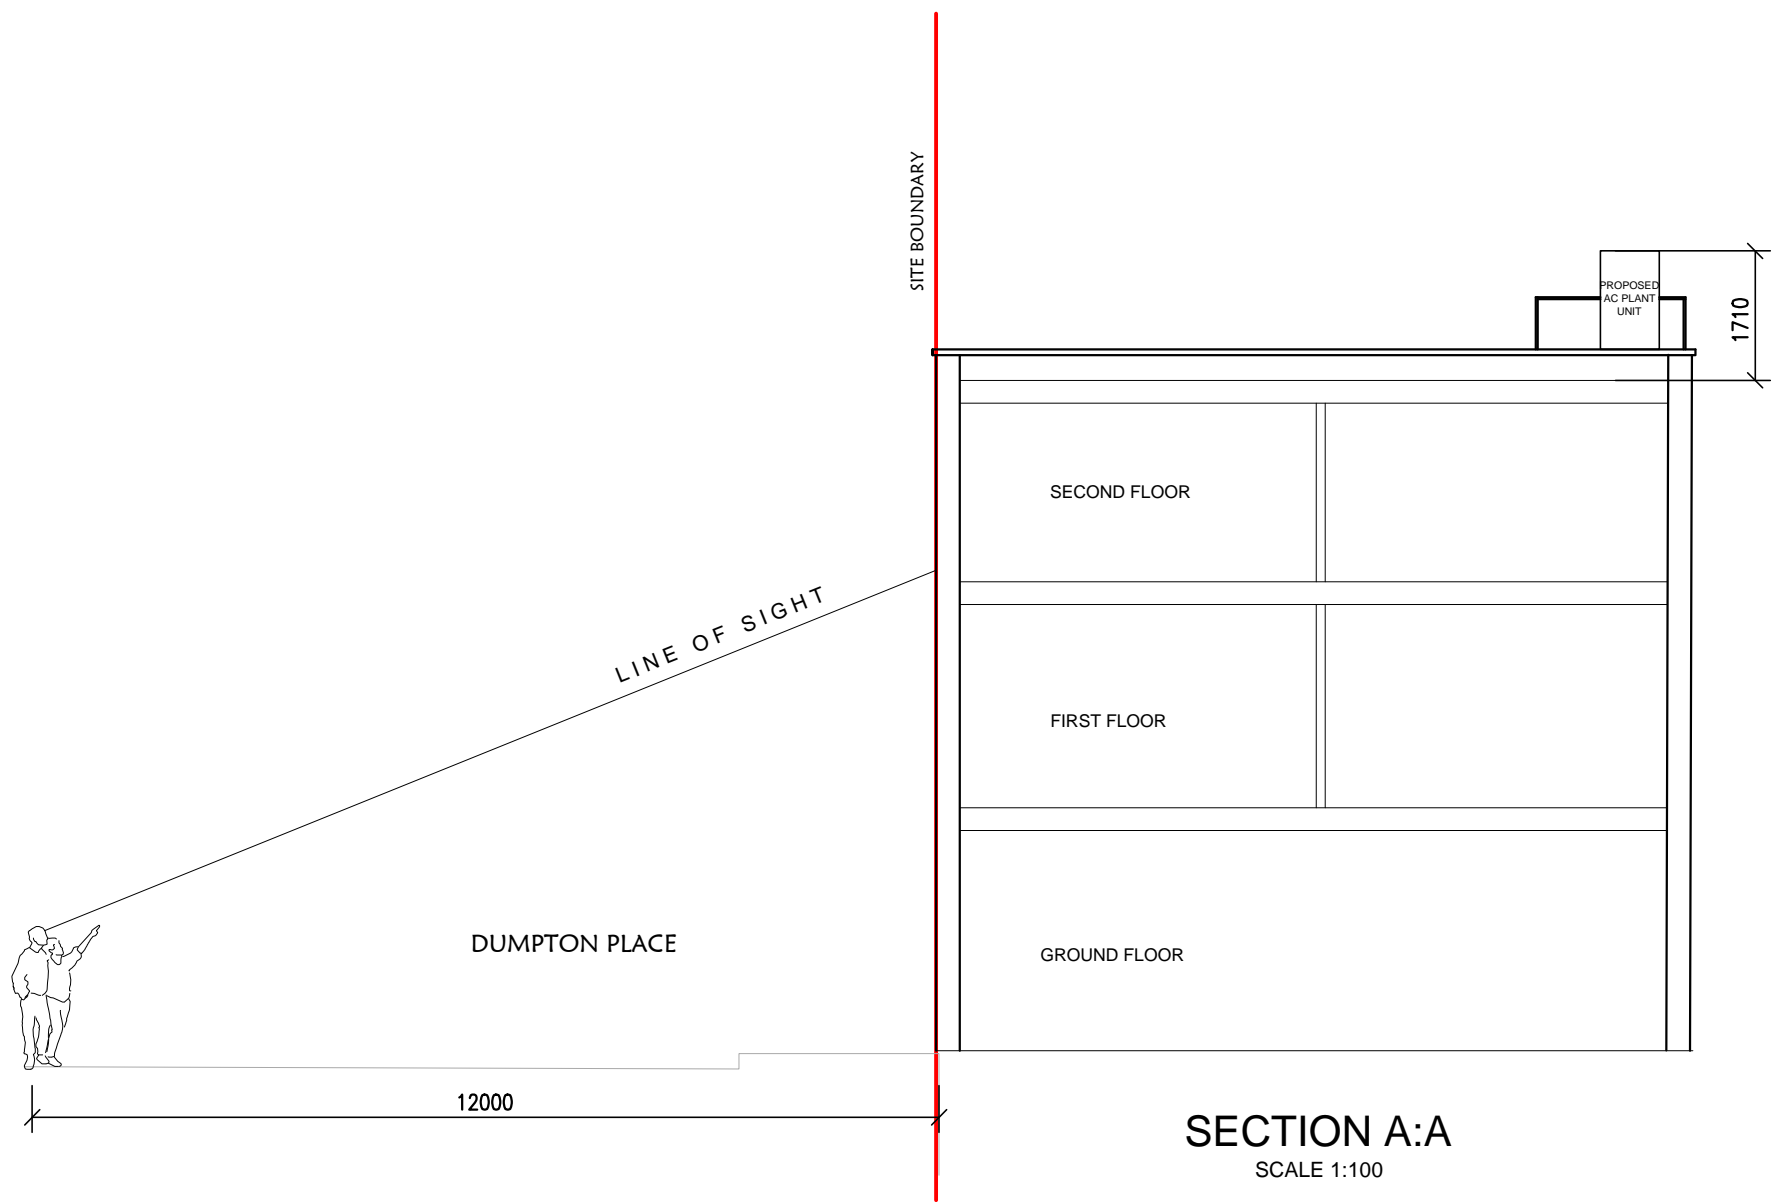

**SECTION A:A**  
SCALE 1:100

All dimensions must be checked on site and not scaled from this drawing. Any dimensional discrepancies discovered must be reported to the Surveyor before proceeding. This drawing is to be read in conjunction with all relevant documents.

This drawing is copyright © and may not be reproduced without permission

Revisions			
No.	Description	Date	By
-	-	-	-

CLIENT  
**Jonathan Fry**

JOB DESCRIPTION  
**1 Whittlebury Mews East  
London  
NW1 8JB**

DRAWING TITLE  
**SECTION A:A**

Scale	Date	Drawn	Checked
1:100 @ A3	MAR 15	CJH	JH

**cubic**  
Cubic Building Surveying Limited  
Unit 11, Isleworth Business Complex, St Johns Road  
Isleworth, Middlesex, TW7 6NL  
T: 020 8568 9976 - F: 020 8568 5540  
www.cubicbs.co.uk  
info@cubicbs.co.uk

Drawing Number	<b>C13320-104</b>
----------------	-------------------