


This drawing is copyright of Anna Williamson Architects
 Do not scale dimensions from this drawing.
 All dimensions are to be checked on site.
 Report any dimensional discrepancies, errors or omissions prior to commencing on site.




Read in conjunction with drawings P01 - P10

Structural elements shown as indicative only, to be confirmed by structural engineer


All dimensions indicative, for design purposes only.

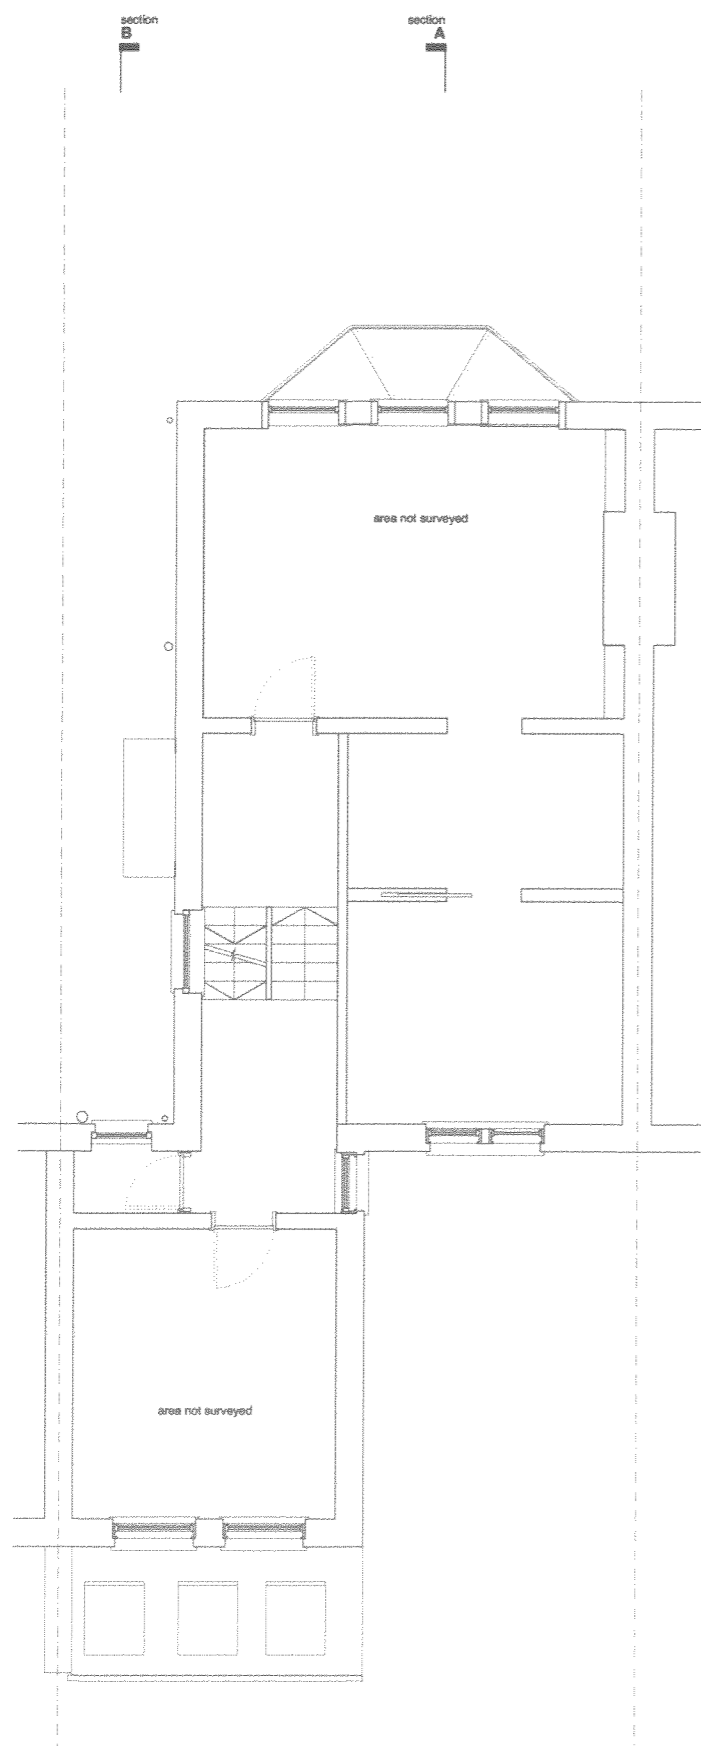

First Floor

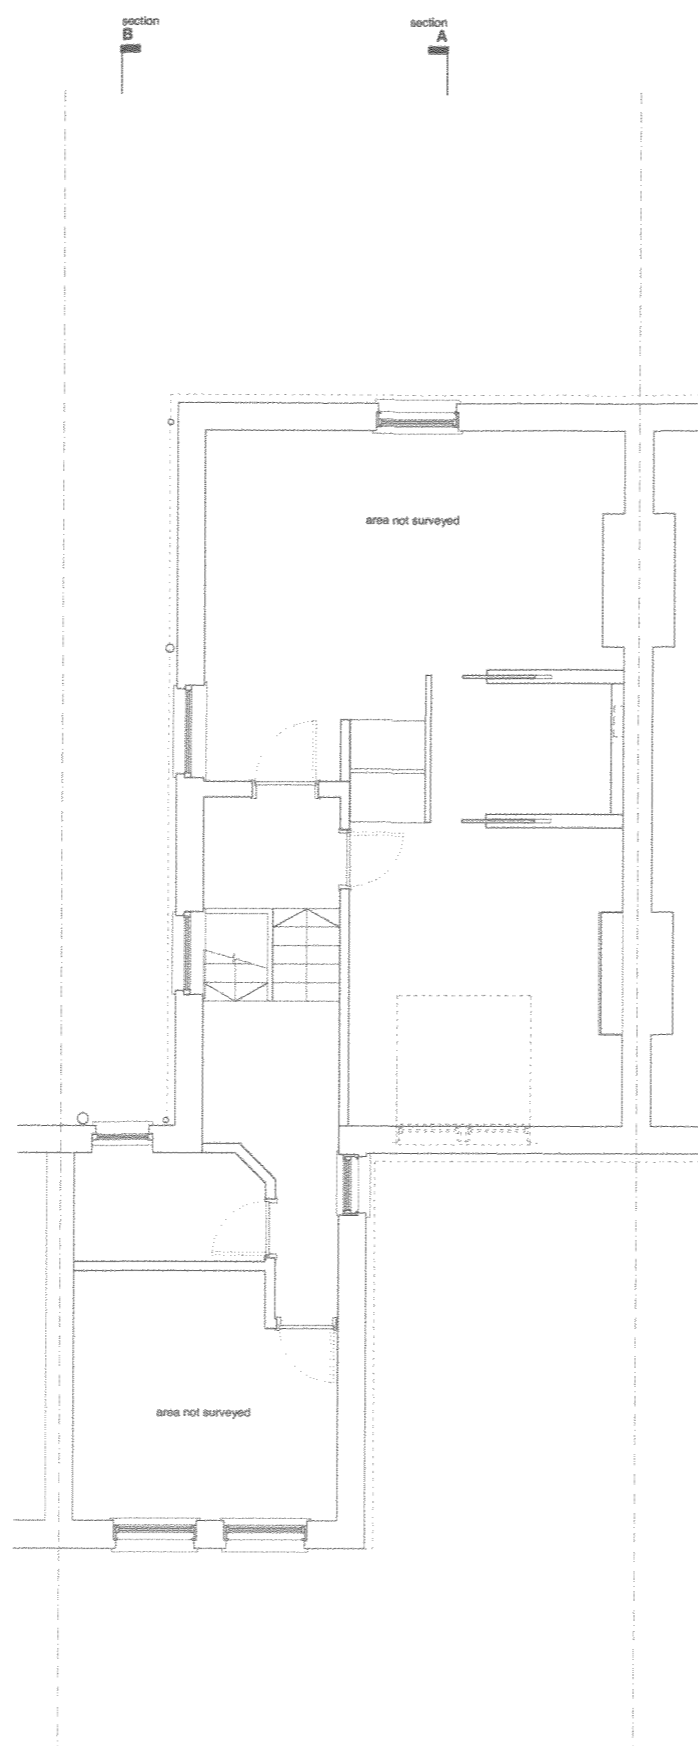

Second Floor

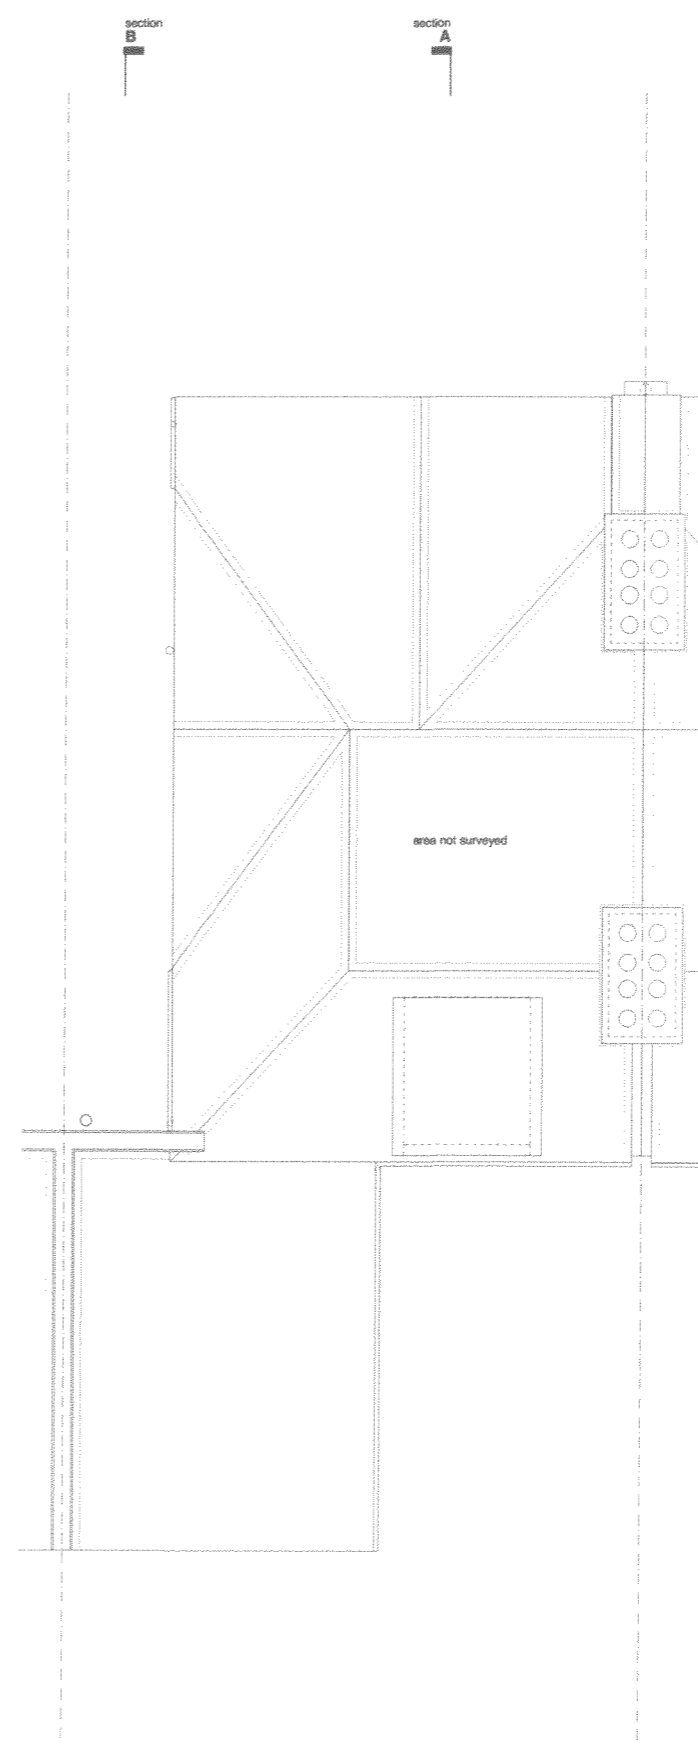

Roof

Rev	Date	Description

45 Croftdown Road

Project: 45 Croftdown Road, NW5 1EL
 Drawing Number: **P07** Revision: -
 Drawing Title: **Proposed GA Plans Levels 1-Roof**
 Scale: 1:50 @ A1, 1:100 @ A3
 Date: 11 04 2014
 Status: **PLANNING**

Anna Williamson ARCHITECTS
 90 Hawtrey Road London NW3 3SS
 t 020 7586 0475 m 07967 738 992
 e anna.williamson@virgin.net