


This drawing is copyright of Anna Williamson Architects
 Do not scale dimensions from this drawing.
 All dimensions are to be checked on site.
 Report any dimensional discrepancies, errors or omissions prior to commencing on site.

Read in conjunction with drawings P01 - P10

Structural elements shown, as indicative only, to be confirmed by structural engineer
 All dimensions indicative, for design purposes only.

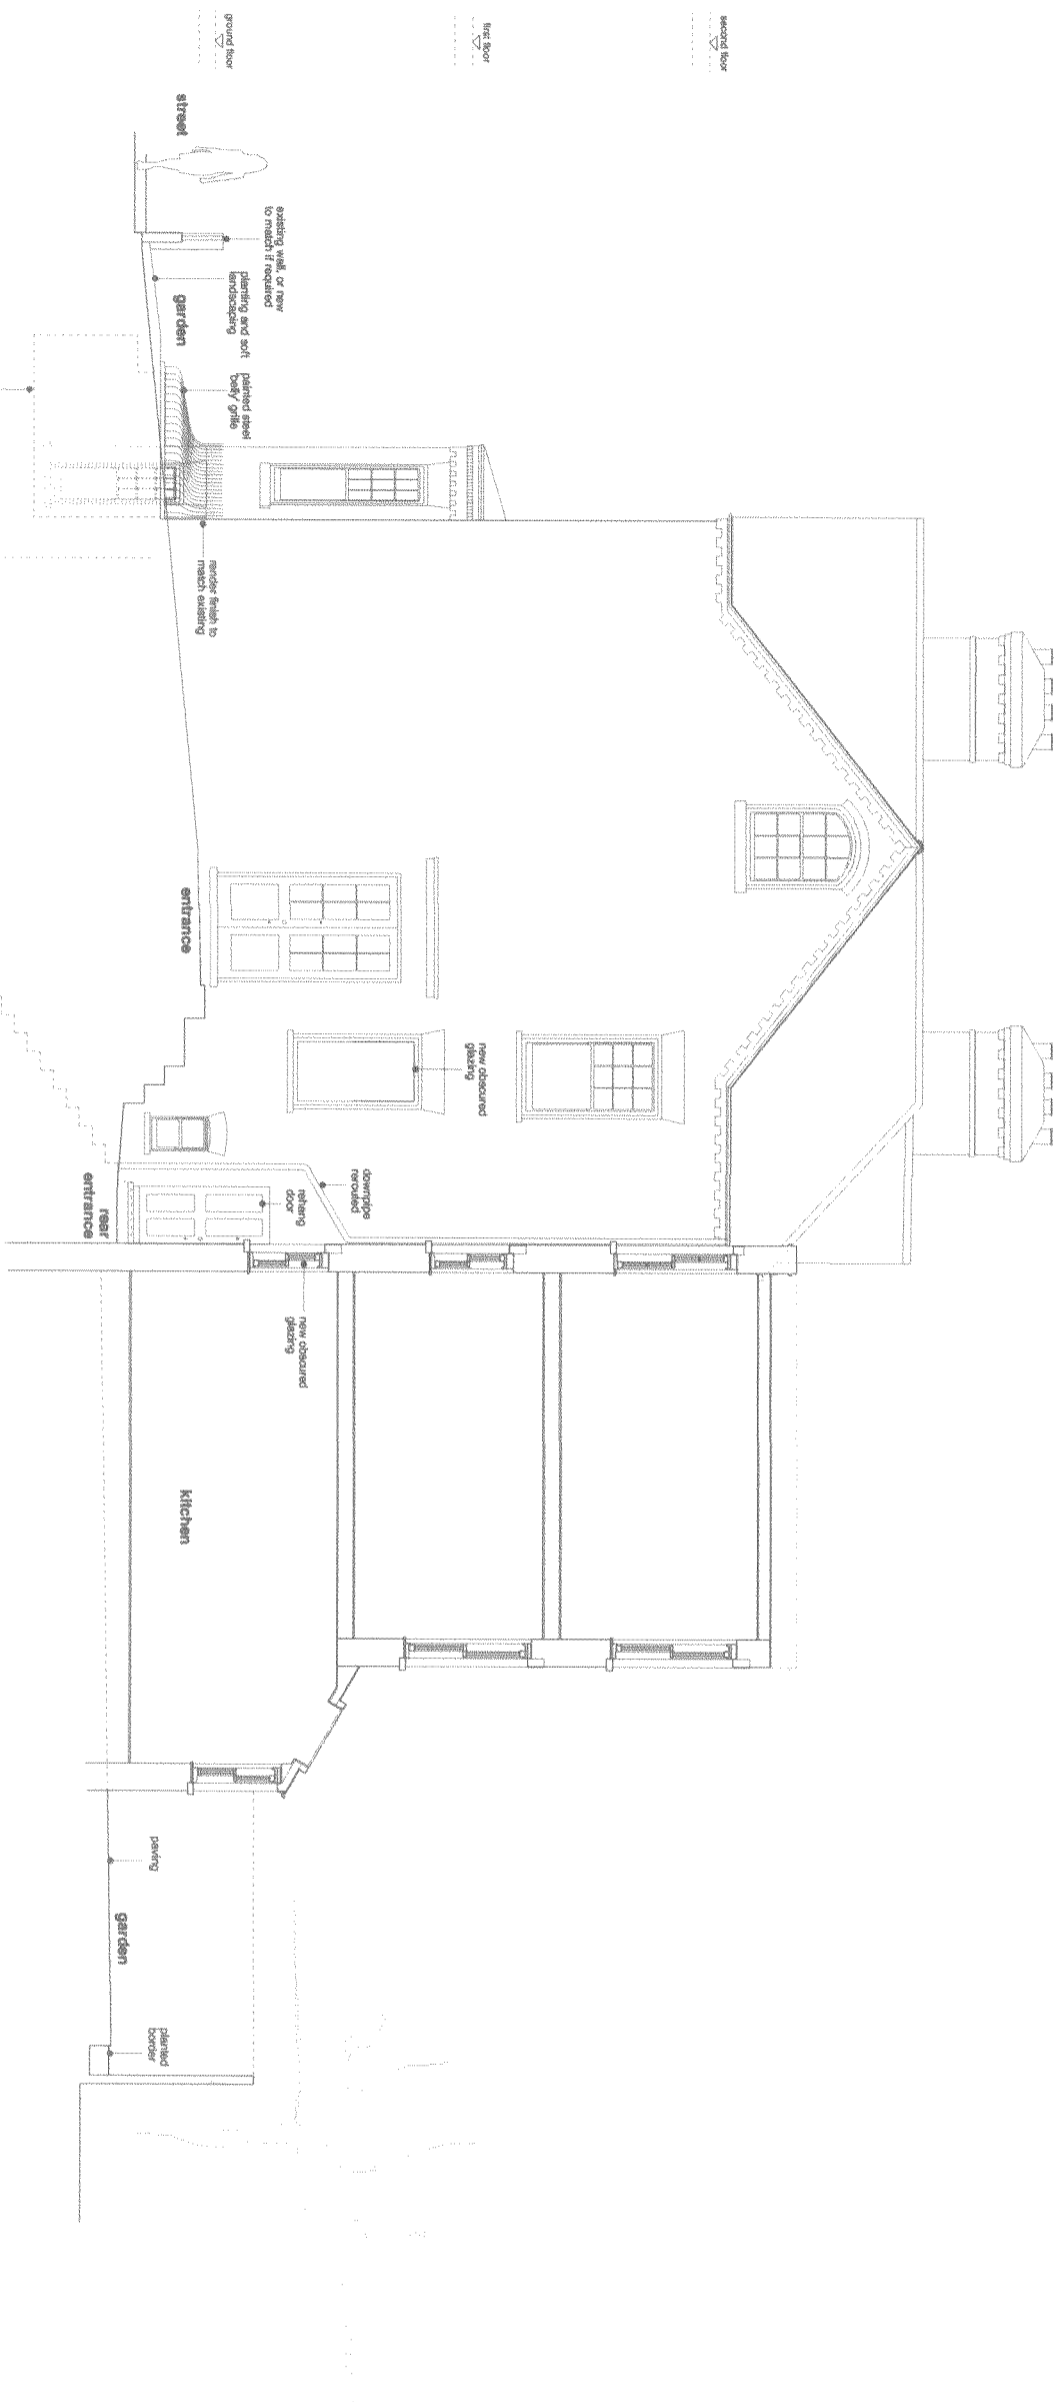

Section B and Side Elevation

Rev	Date	Description

45 Croftdown Road
 Proposed GA
 Section B and Side Elevation

Project: 45 Croftdown Road, NW5 1EL
 Drawing Number: P09
 Drawing Title: Proposed GA Section B and Side Elevation
 Date: 1:50 @ A1, 1:100 @ A3
 Date: 11.04.2014
 Title: **PLANNING**

Anna Williamson Architects
 30 Hewitry Road London NW3 3SS
 T: 020 7388 0475 M: 07967 738 992
 O: Anna.Williamson@wign.com