


This drawing is copyright of Anna Williamson Architects  
 Do not scale dimensions from this drawing.  
 All dimensions are to be checked on site.  
 Report any dimensional discrepancies, errors or omissions prior to commencing on site.

Read in conjunction with drawings P01 - P10

Structural elements shown as indicative only, to be confirmed by structural engineer

All dimensions indicative, for design purposes only.

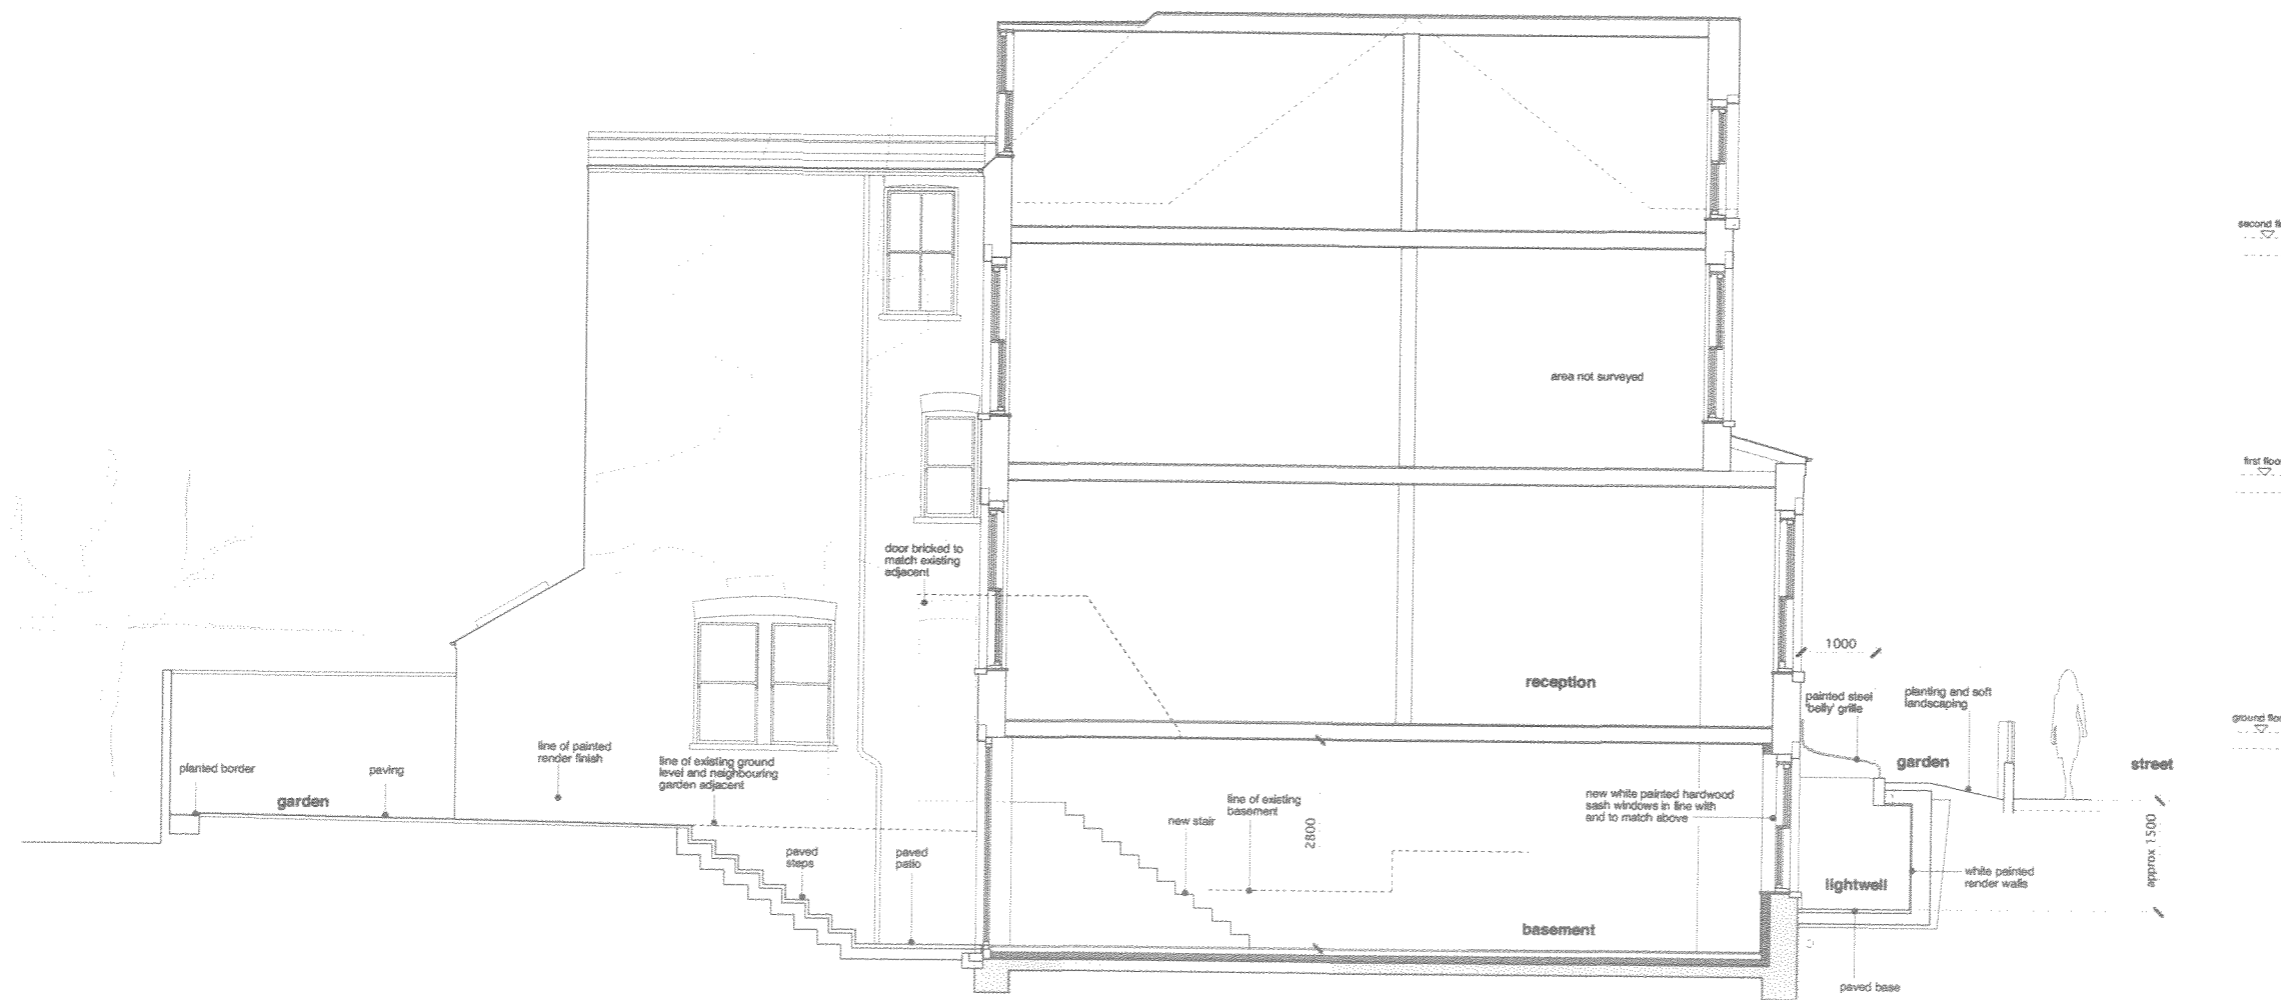

Section A and Side Elevation

Rev	Date	Description

**45** Croftdown Road

Project: 45 Croftdown Road, NW5 1EL  
 Drawing Number: P10 Revision: -  
 Drawing Title: Proposed GA Section A and Side Elevation  
 Scale: 1:50 @ A1, 1:100 @ A3  
 Date: 11 04 2014  
 Status: PLANNING

**Anna Williamson ARCHITECTS**  
 90 Haveray Road London NW3 3SS  
 t 020 7586 0475 m 07967 738 992  
 e anna.williamson@virgin.net