


1 FRONT GATE - ELEVATION  
1:25@A1/ 1:50@A3

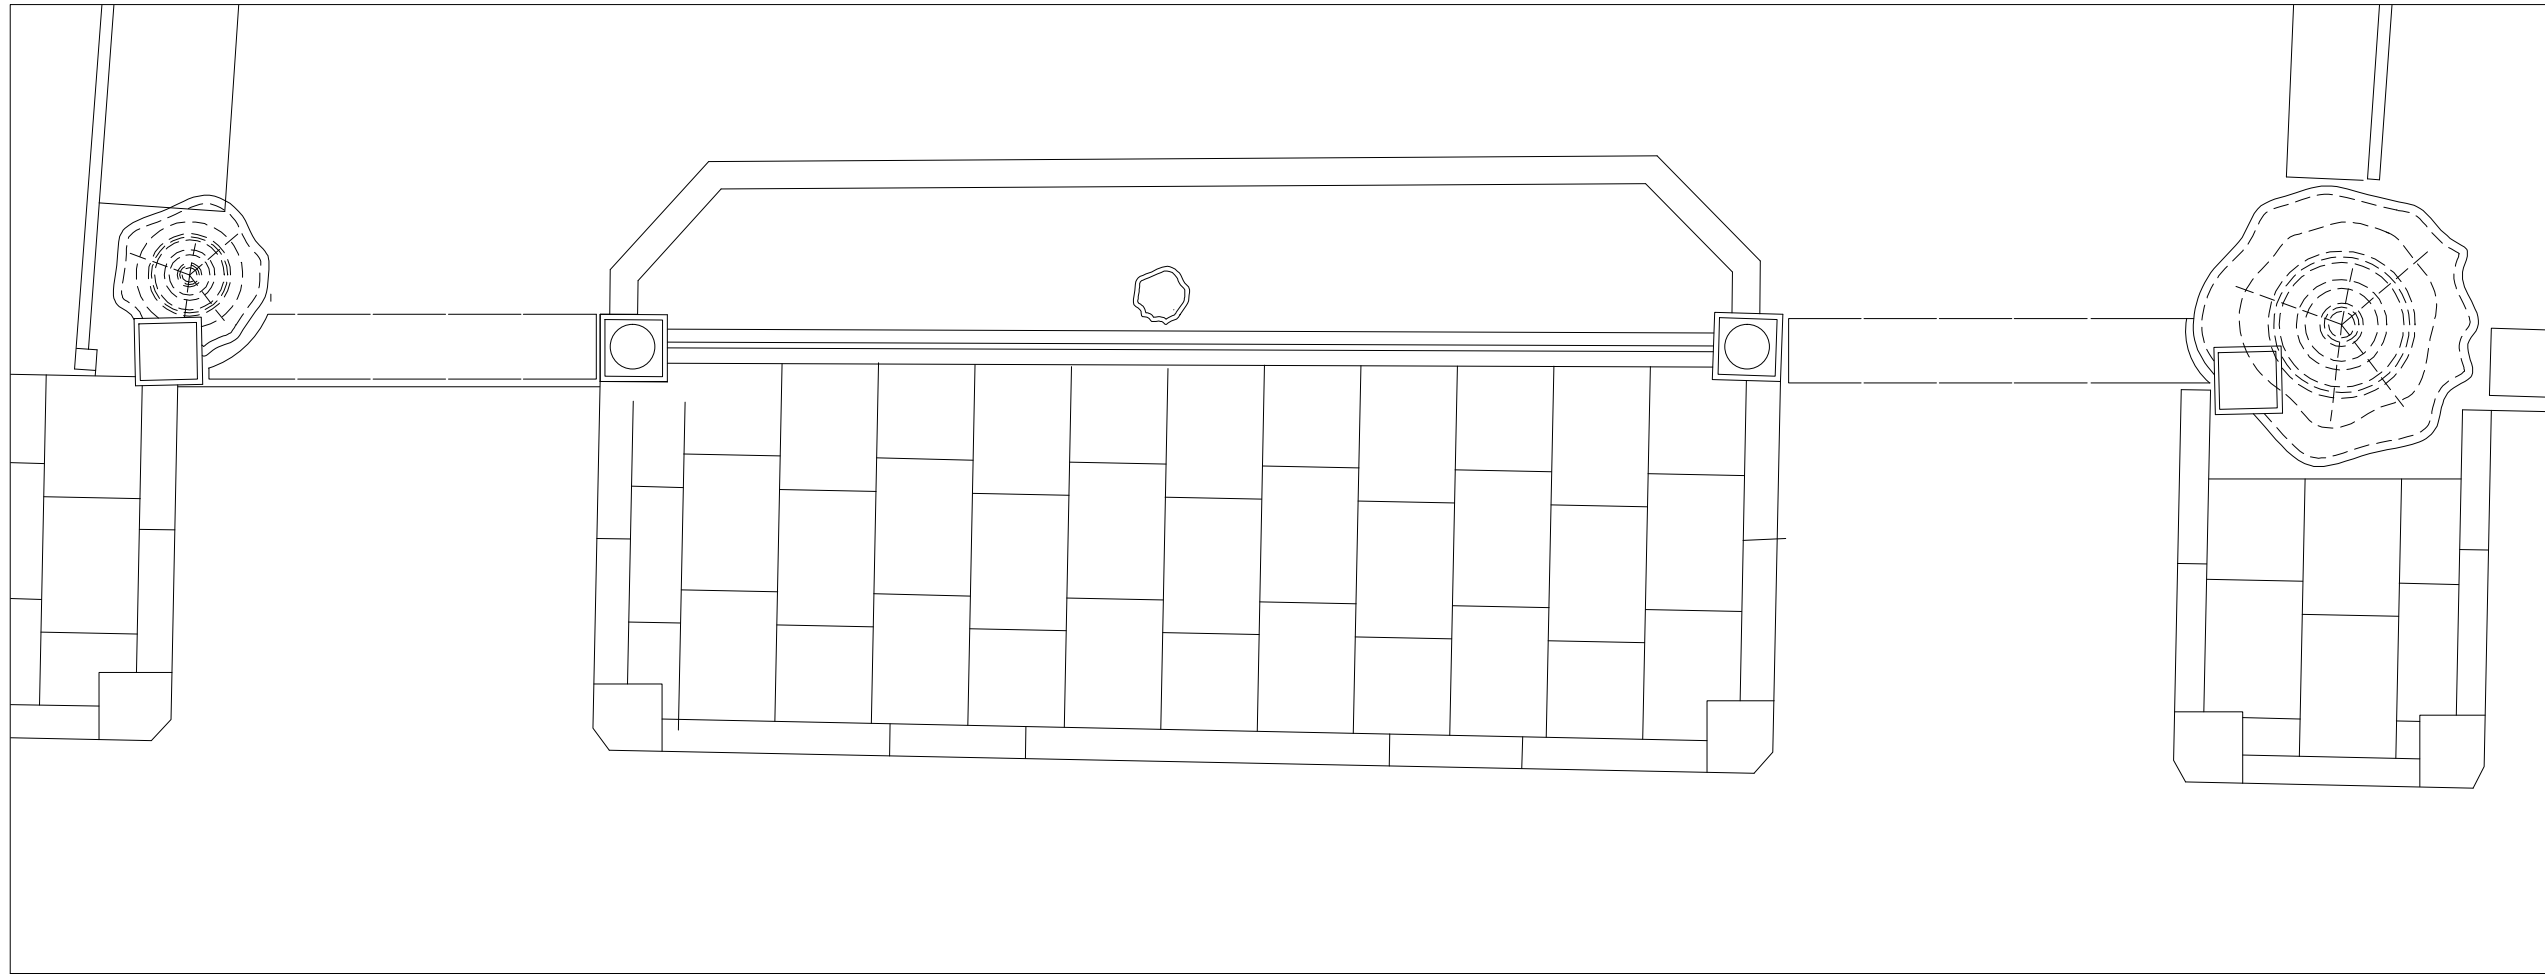

1 FRONT GATE - PLAN VIEW  
1:25@A1/ 1:50@A3

GENERAL NOTES:

DO NOT SCALE FROM THIS DRAWING  
ALL DIMENSIONS TO BE CHECKED ON SITE  
ANY OMISSIONS OR DISCREPANCIES TO BE REPORTED TO THE ARCHITECT IMMEDIATELY  
IF IN DOUBT ASK

P1 07.04.15 PLANNING SUBMISSION PJ

REV	DATE	NOTES	DR
DRAWING STATUS			

PLANNING

CLIENT

ARCHITECT

**Finkernagel Ross Architects**

Third Floor  
Unicorn House  
221-222 Shoreditch High Street  
London E1 6PJ

Tel: 020 7377 5114  
info@finkernagelross.com  
www.finkernagelross.com

PROJECT

**3 WEDDERBURN ROAD  
LONDON NW3 5QS**

DRAWING TITLE

**EXISTING FRONT ENTRANCE**

DRAWN	DR. DATE	CHECKED	CH. DATE
PJ	30.01.15		

SCALE

1:25@A1/ 1:50@A3

DRAWING NO	REVISION
<b>3WED-901</b>	<b>P1</b>