


© Crown copyright and database rights 2014  
Ordnance Survey 0100031673

0m 20m 40m 60m 80m 100m

Location plan - scale 1:1250 @ A3

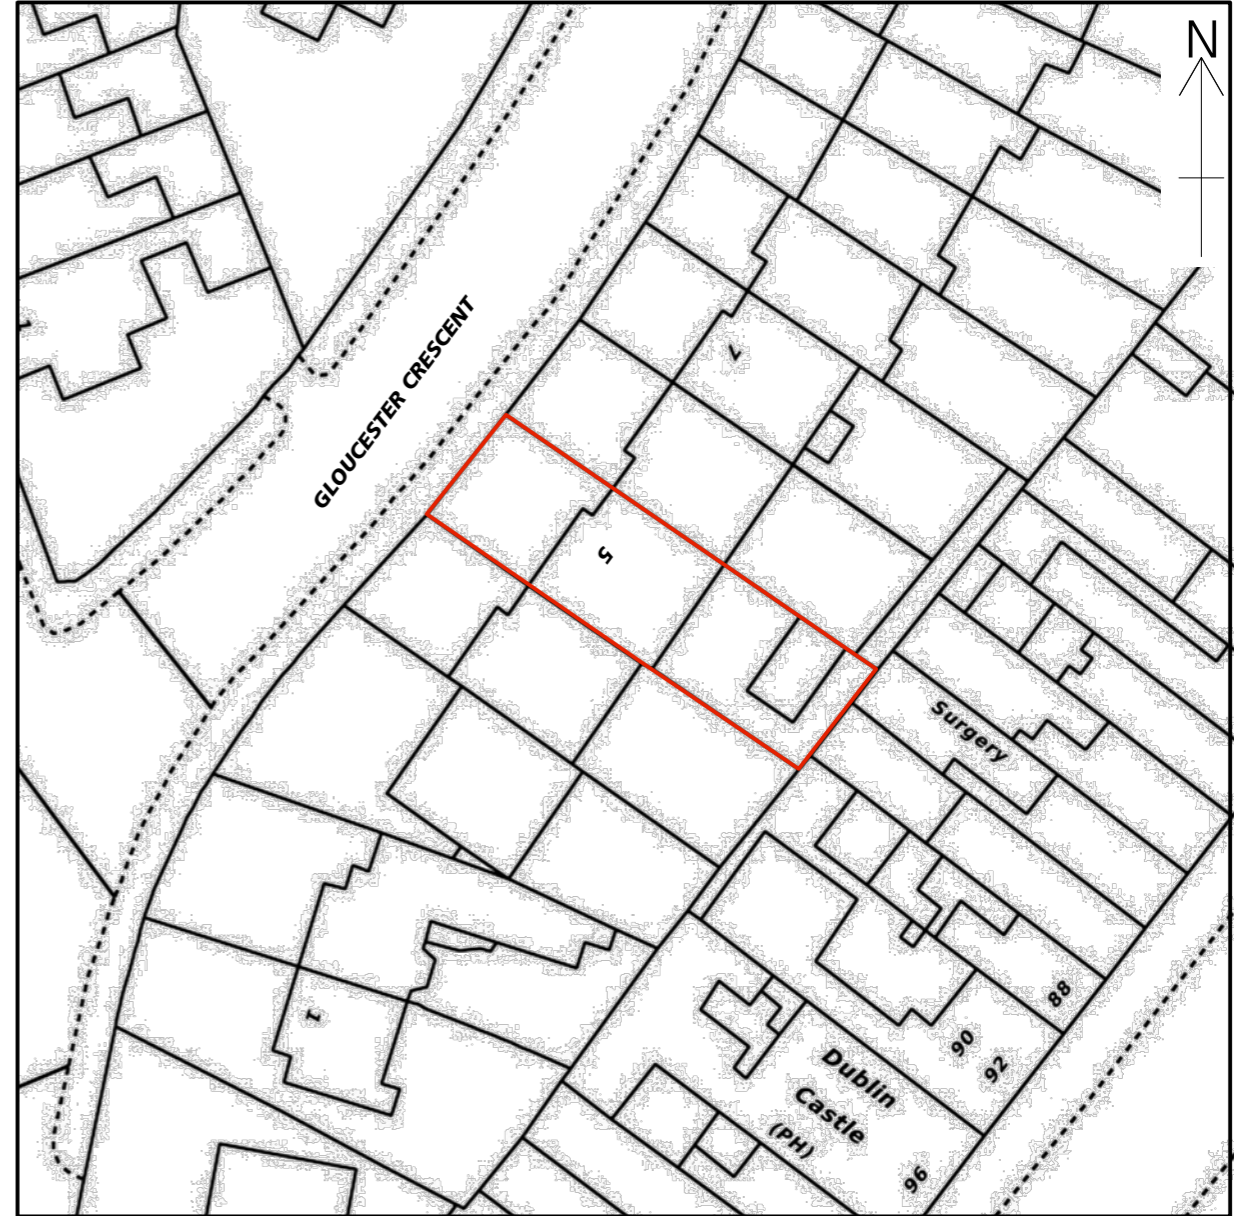

© Crown copyright and database rights 2014  
Ordnance Survey 0100031673


Block plan - scale 1:500 @ A3

P1 Planning Submission

03.04.15

REVISION

DATE

PROJECT 5 Gloucester Crescent, London NW1 7DS	SCALE 1:1250/1:500 @A3	DWG No. 051_SP_101	 Unit 4, Canonbury Yard, Canonbury Business Centre, London N1 7BJ Tel: 07970 809 464 / 07799 263 959 / 020 3432 8620
DRAWING AS EXISTING Site Location & Block Plans	DATE March 2015	REVISION P1	