



SECTION A-A

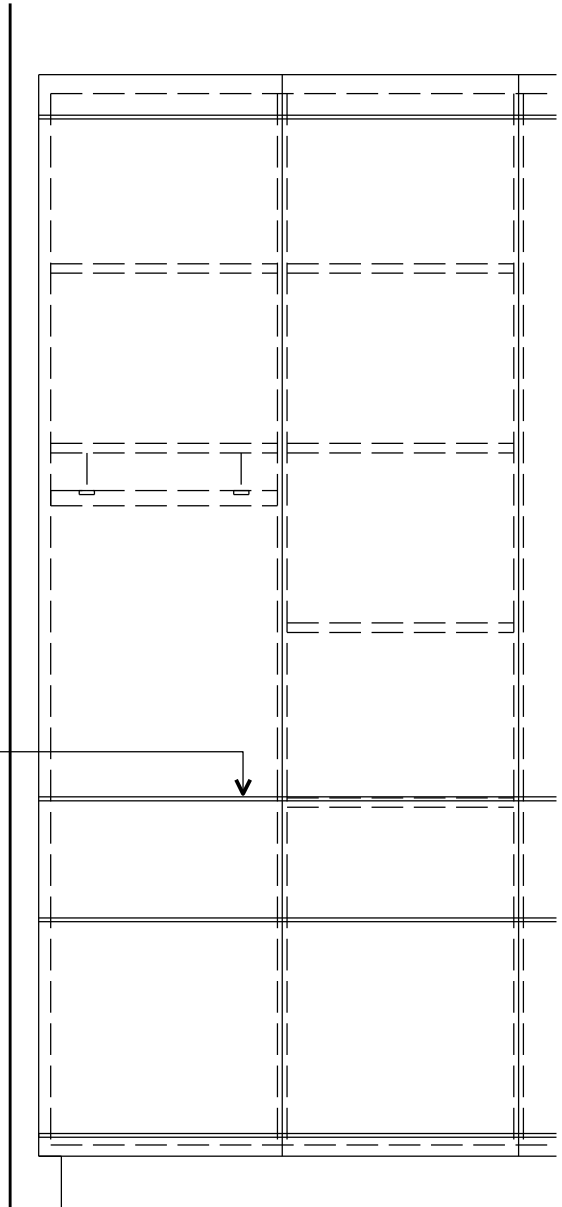

ELEVATION

SCALE

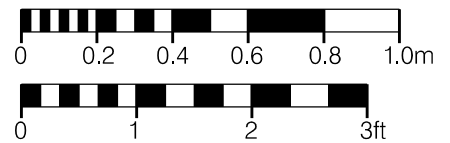

PROJECT 8 BEDFORD ROW		90 BOROUGH HIGH STREET LONDON SE1 1LL Tel: 020 7407 3700 - Fax: 020 7407 3800 email - proun@proun.co.uk		PROUN ARCHITECTS • DESIGNERS • PLANNERS
DRAWING TITLE CUPBOARD DETAIL SECTION & ELEVATION		<p>This drawing is the Copyright of Proun Architects. Any copying in part or whole must be with the approval in writing of Proun Architects. All dimensions to be checked on site prior to commencement of works. This drawing should not be scaled. This drawing is to be read in conjunction with all associated written specifications</p>		
SCALE 1:20 @ A4	DATE : FEBRUARY 2014	DRAWING No. 2759 /SK /14	REV. B - Ballast box added	