


**NOTES**

- The contractor is responsible for checking dimensions, tolerances and materials. Any discrepancy to be worked with the Architect before proceeding with the works.
- Where it has been consented by drawings to different scales the larger scale drawing is to be used.
- Do not scale drawing. Figured dimensions to be worked to in all cases.


**CDM Regulations 2007**

All current drawings and specifications for the project must be read in conjunction with the Designer's Hazard and Environmental Assessment Report.


1022/052

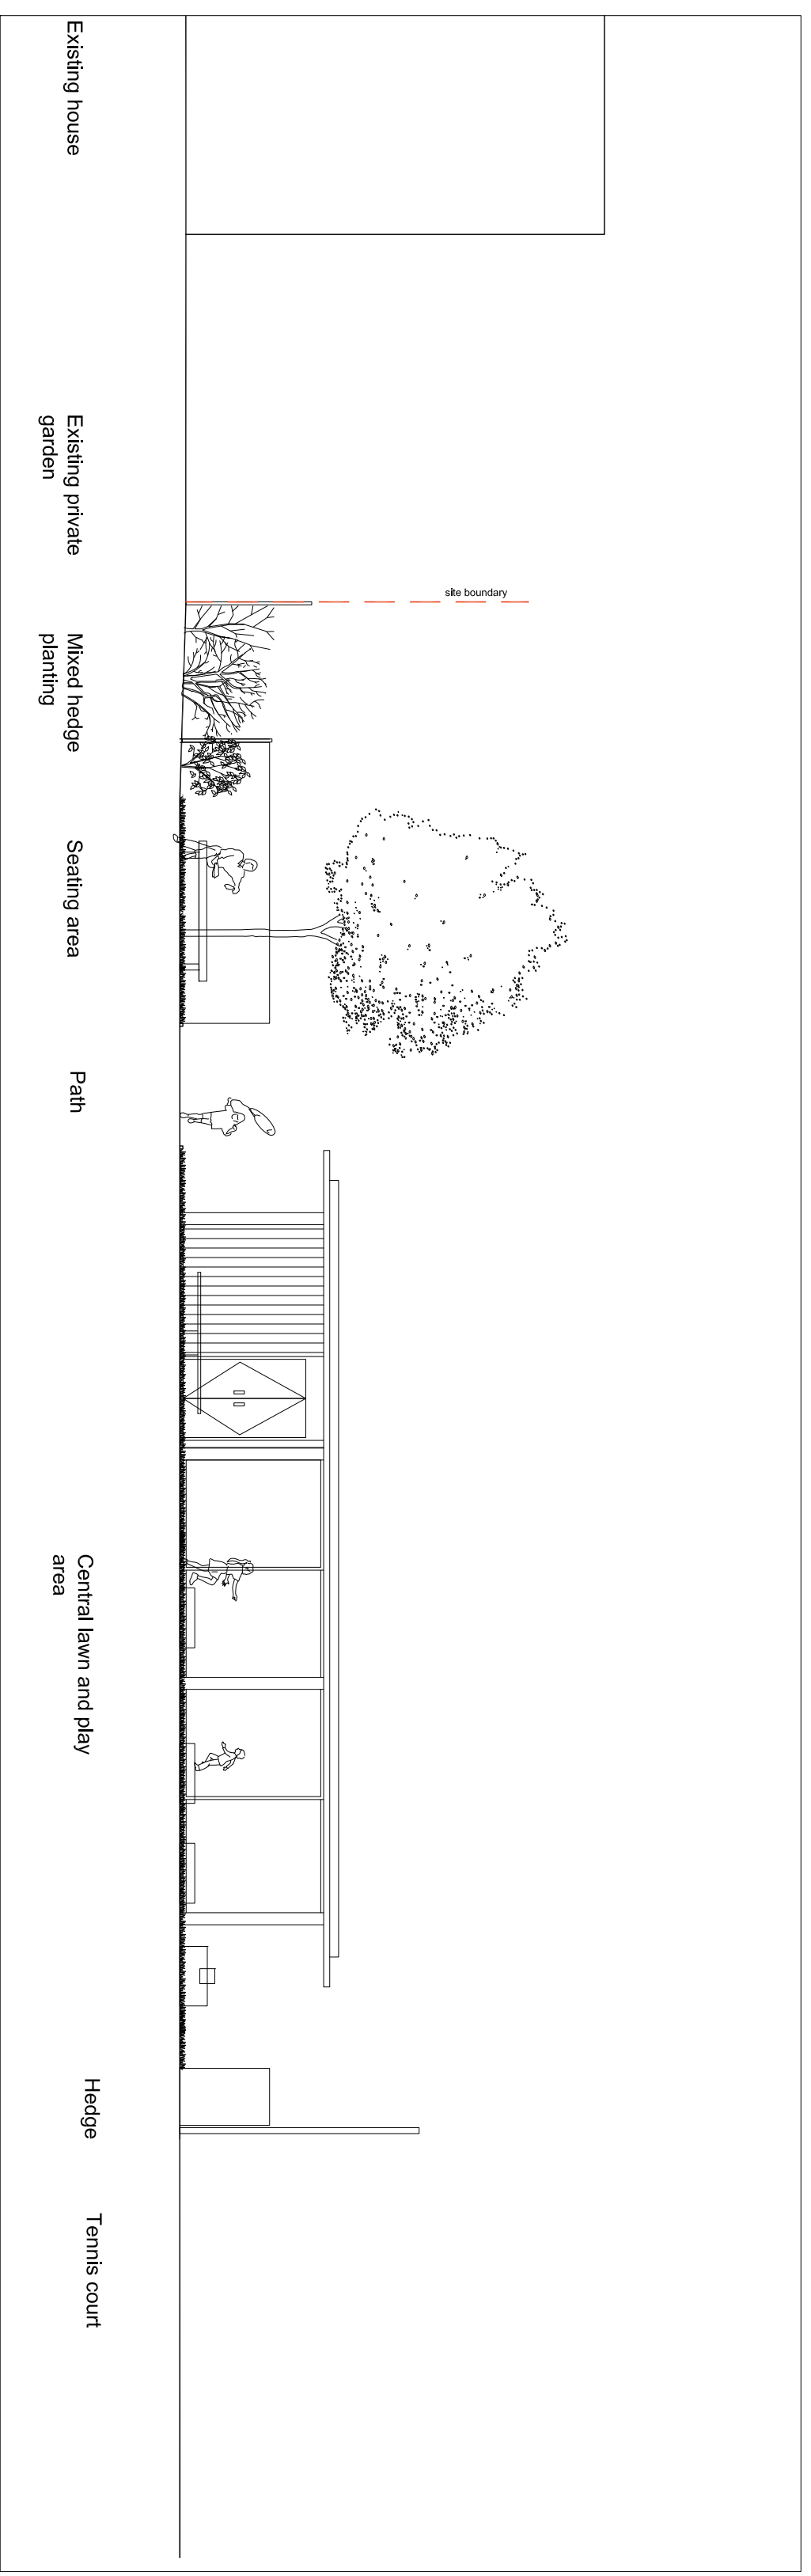


**SECTION A**  
1:100

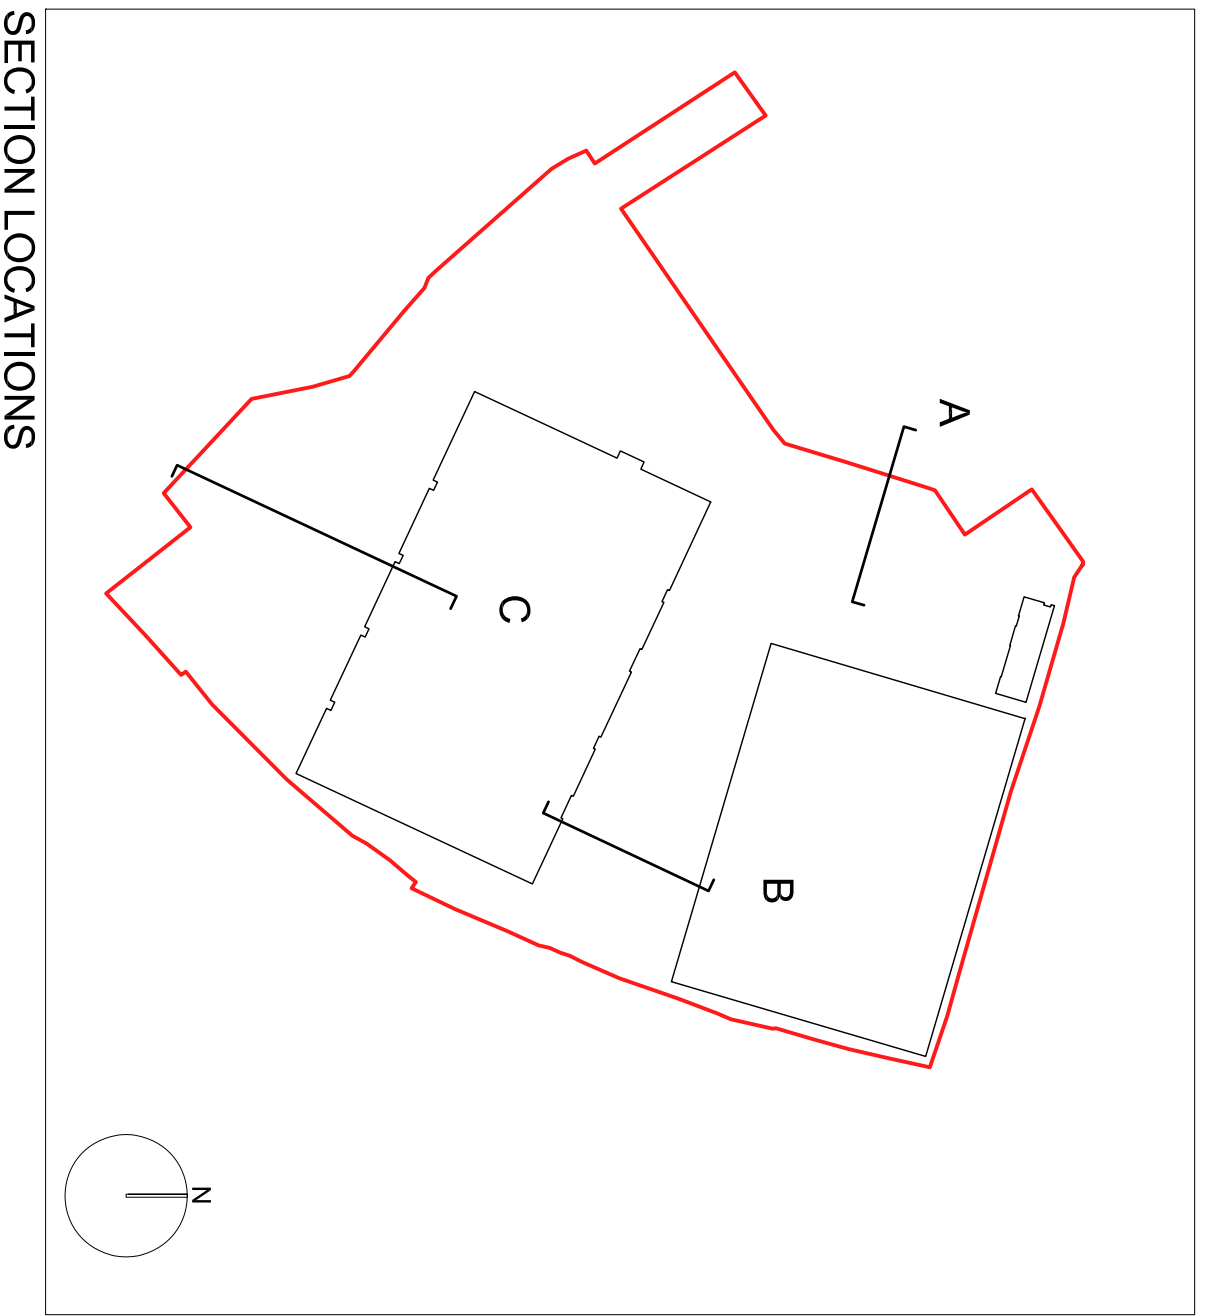

**SECTION LOCATIONS**

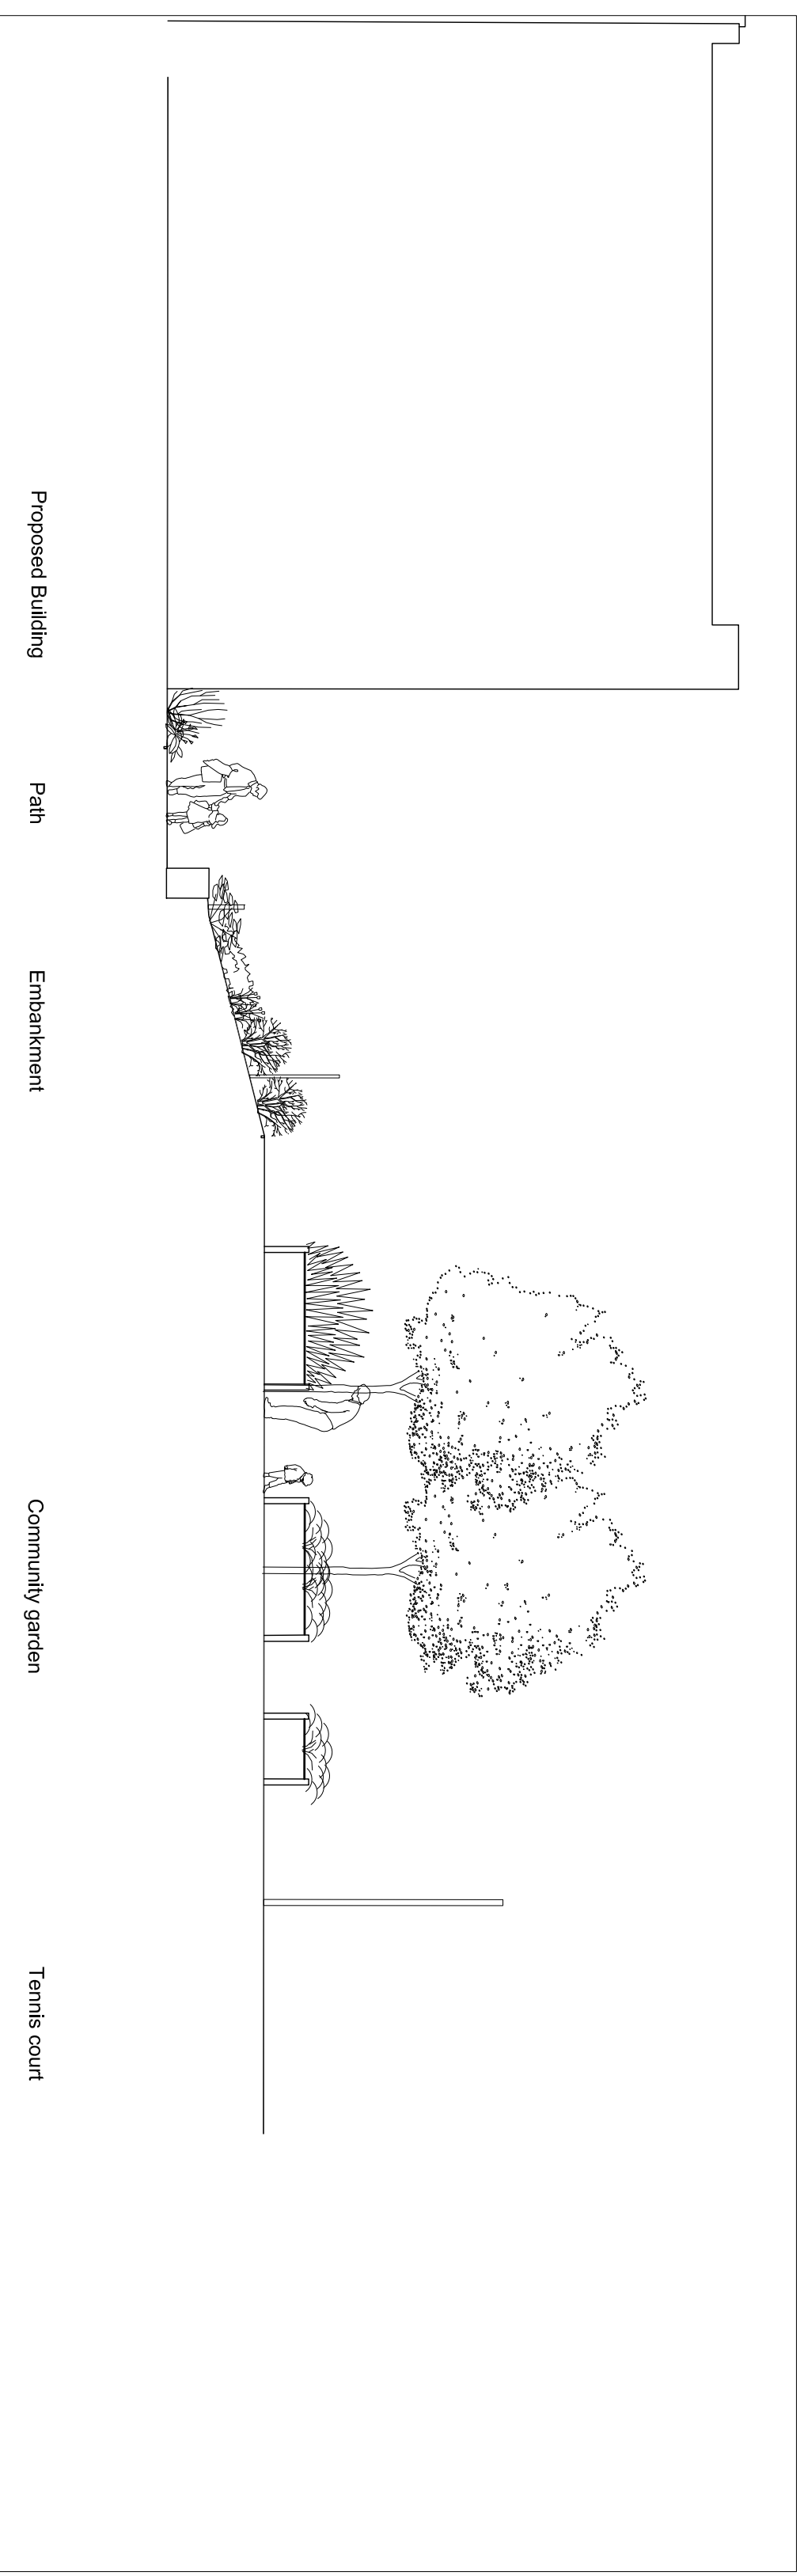

**SECTION B**  
1:100

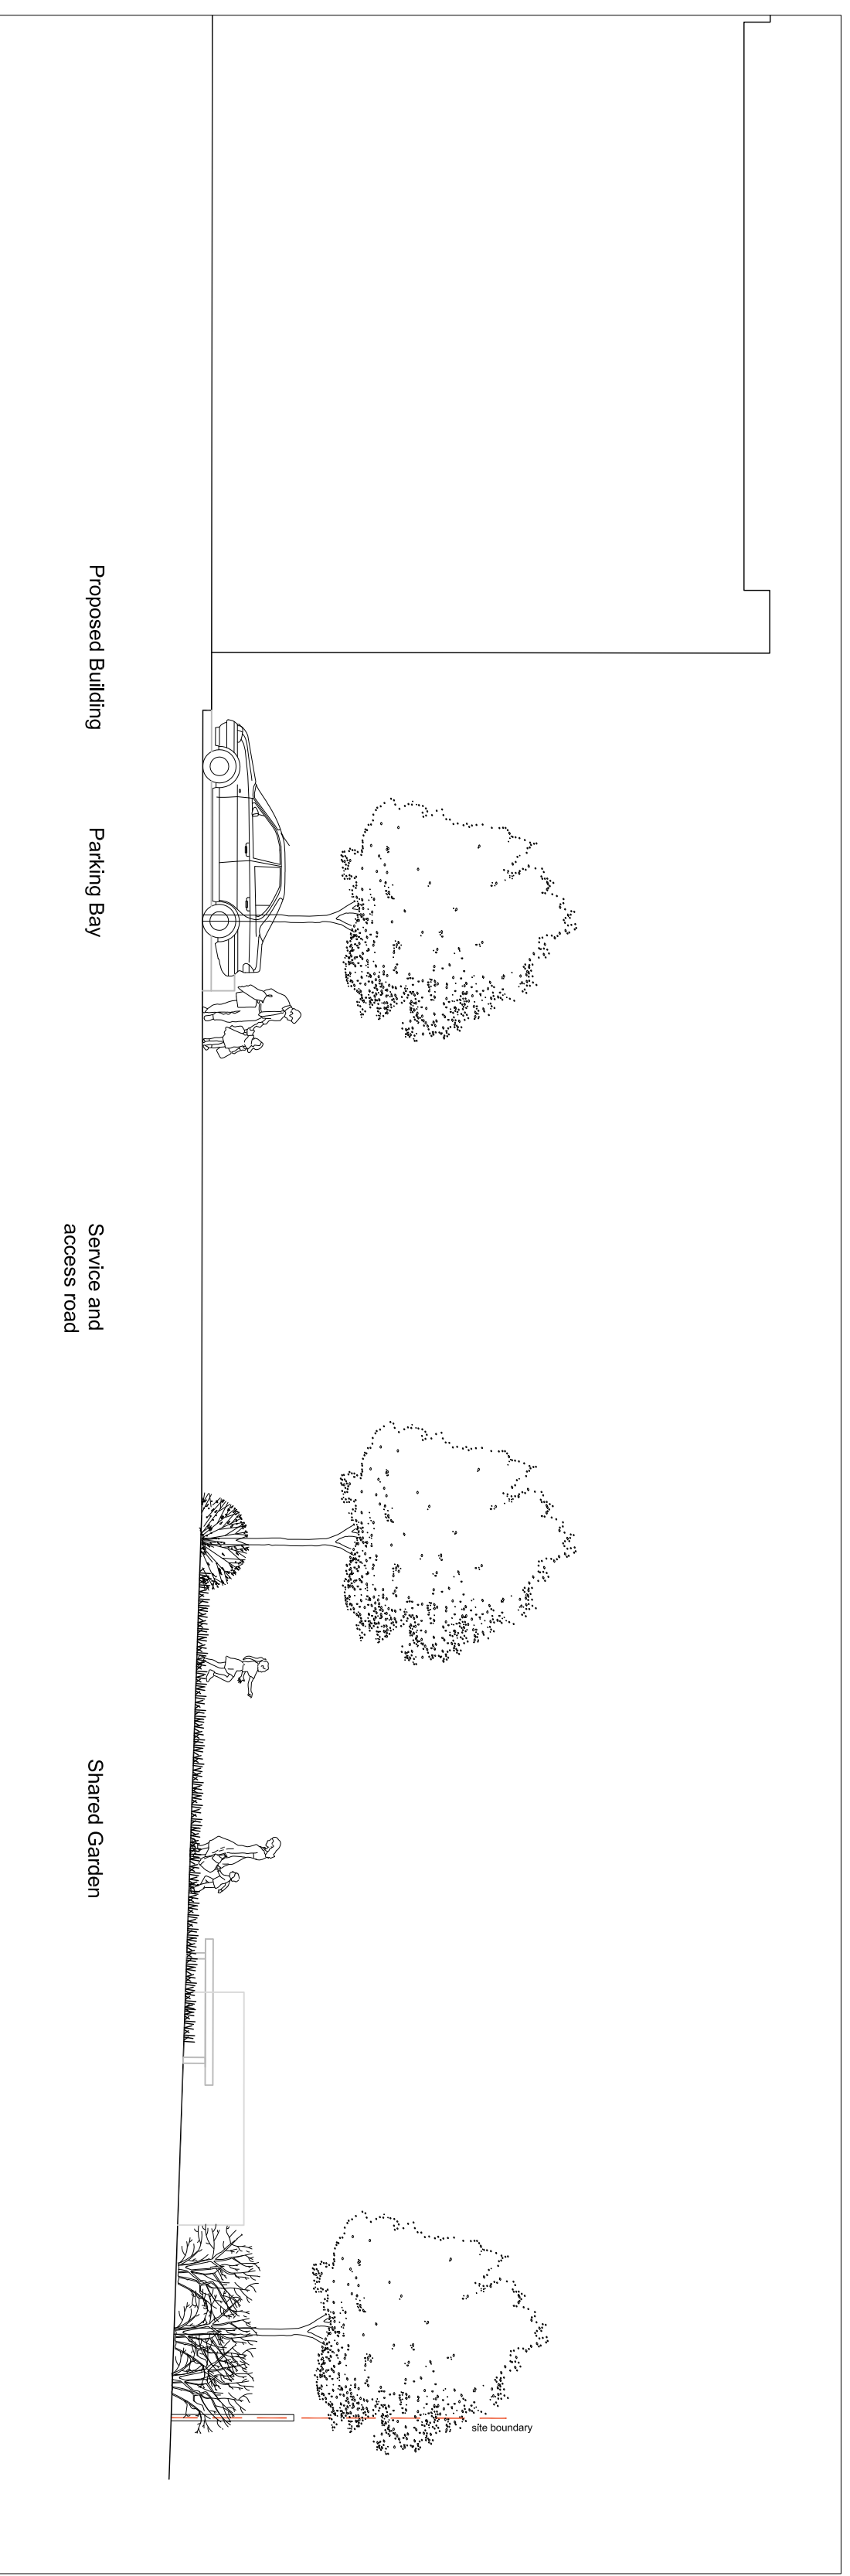

**SECTION C**  
1:100

10.03.2015	B	Issued for planning HS/AJ
01.12.2014	A	Draft planning Issue HS/AJ
date	rev	revision/author/checker
purpose of Issue <b>PLANNING</b>		
project <b>Mansfield bowling club</b>		
drawing <b>Sections</b>		
drawing no <b>AL4437-2004</b>	rev <b>B</b>	
drawn HS	checked AJ	
scale @ A1/A2250	date	01.12.2014
PJP Architects © 100 Mansfield Street London T +44 (0)20 7551 1020 F +44 (0)20 7551 1021 info@pjparchitects.co.uk		
