

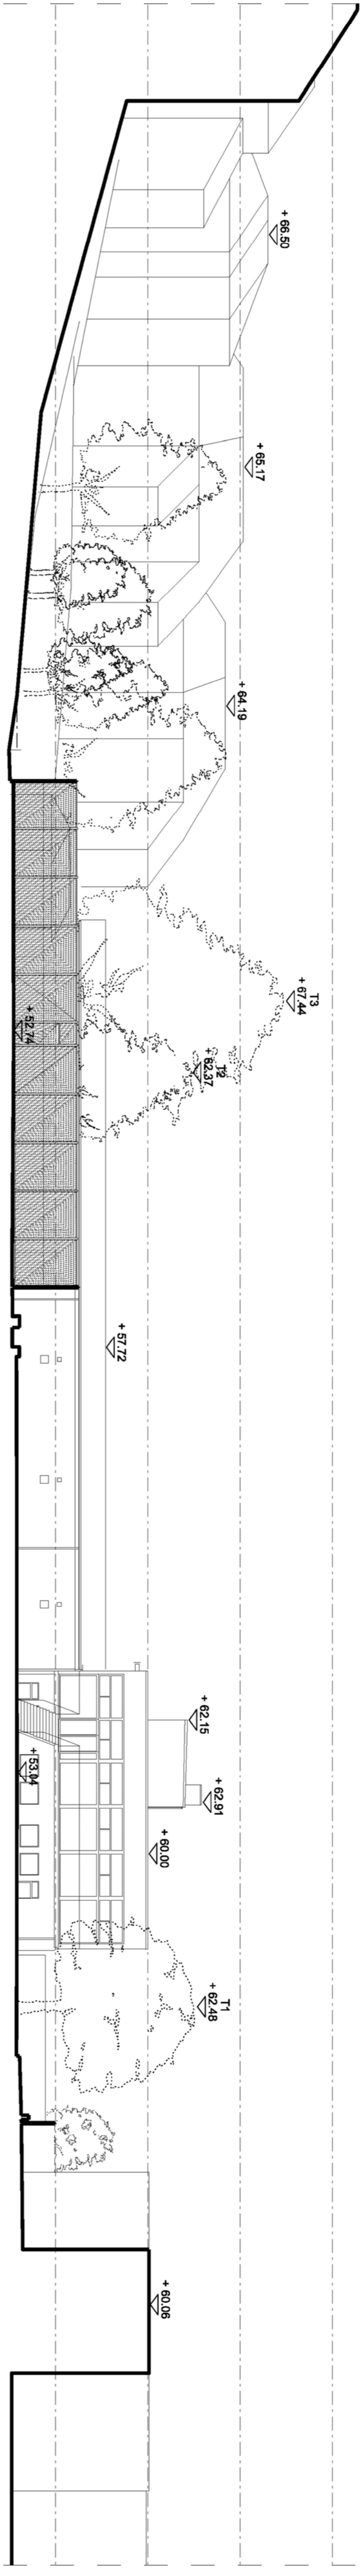


The contractor is responsible for checking dimensions, balances and references. Any discrepancy to be verified with the Architect before proceeding with the works.
 * Where an item is covered by drawings to different scales the larger scale drawing is to be verified.
 - Do not scale drawing. Figure dimensions to be worked to in all cases.
CDM Regulations 2007
 All current drawings and specifications for the project must be read in conjunction with the Designer's Hazard and Environmental Assessment Record.
 Note: All survey data provided by Survey Solutions

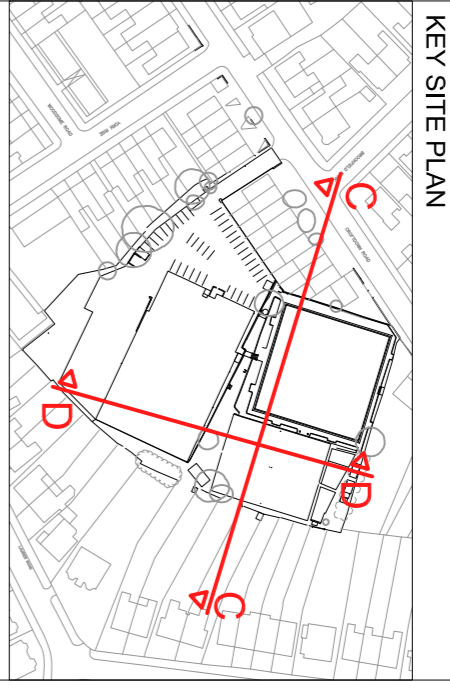

01 Existing Site Section CC

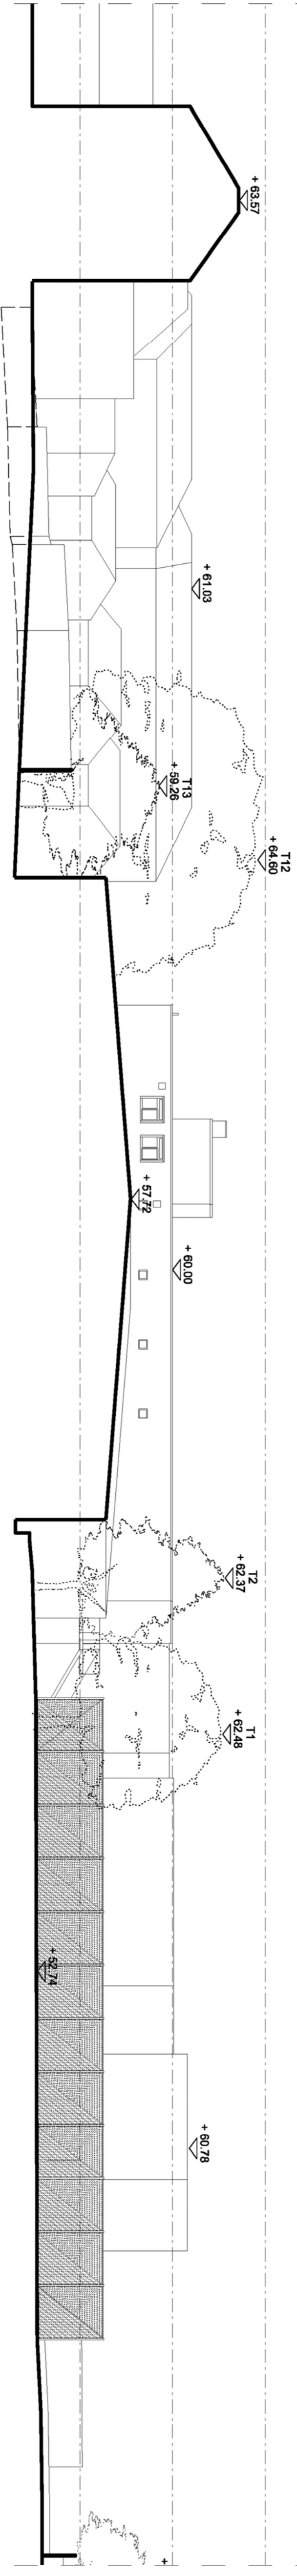

02 Existing Site Section DD

14-01-15	B	Planning Issue (EC) (BW)
09-12-14	A	Draft Issue (EC) (BW)
date	rev	revised/drawn/checker
Purpose of Issue		
PLANNING		
Project		
Mansfield Bowling Club		
drawing		
Existing Site Sections CC, DD		
drawing no	AA4437/2103	rev
drawn	EC	checked
scale @ A1/A3	1:200/1:400	date
23/09/2014		
drawn	EC	checked
	BW	
scale @ A1/A3	1:200/1:400	date
23/09/2014		