
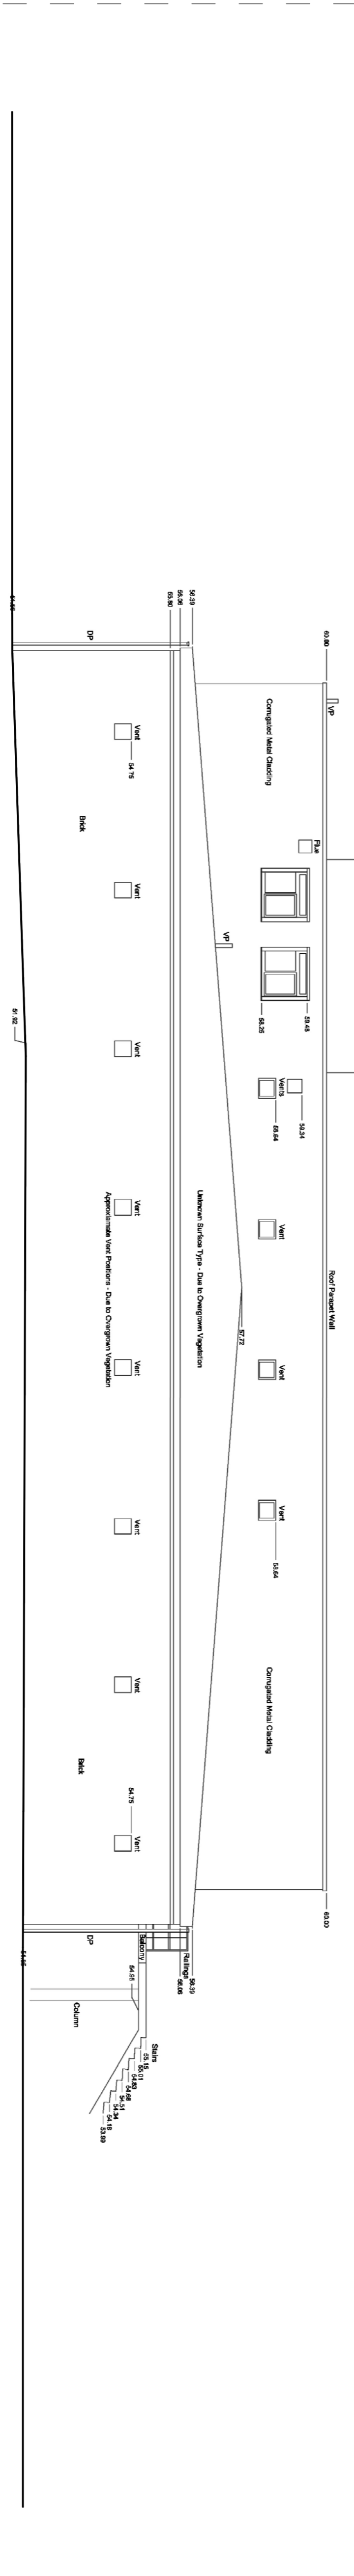
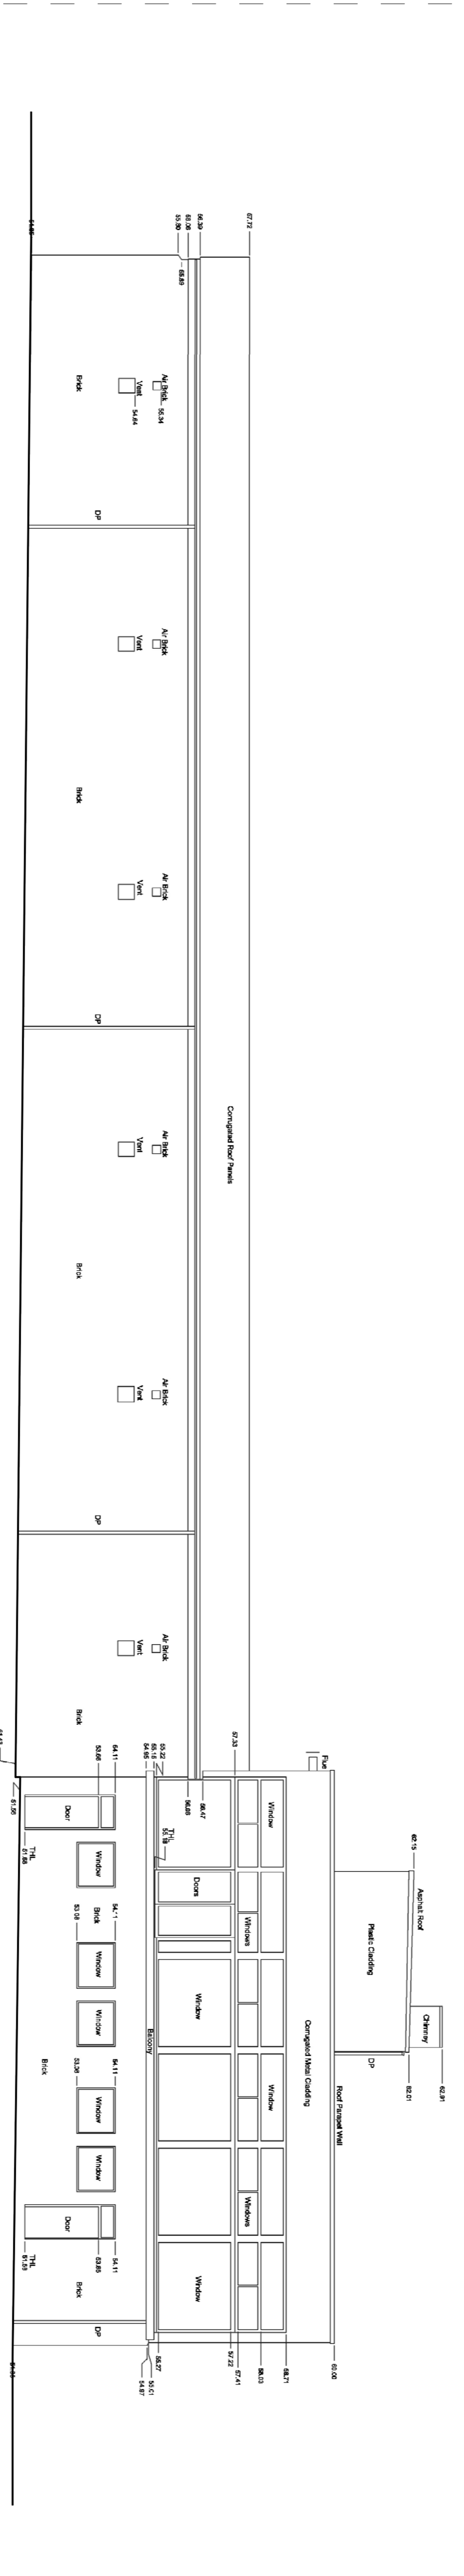
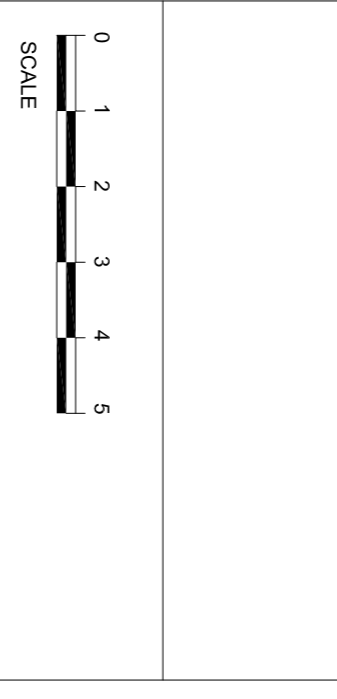


10085
 The contractor is responsible for checking dimensions, tolerances and references. Any discrepancy to be verified with the Architect before proceeding with the work.
 - Where an item is covered by drawings to different scales the largest scale drawing is to be verified.
 - Do not scale drawing. Figure dimensions to be worked to in all cases.
CDM Regulations 2007
 All current drawings and specifications for the project must be read in conjunction with the Designer's Hazard and Environmental Assessment records.
 Note: All survey data provided by Survey Solutions

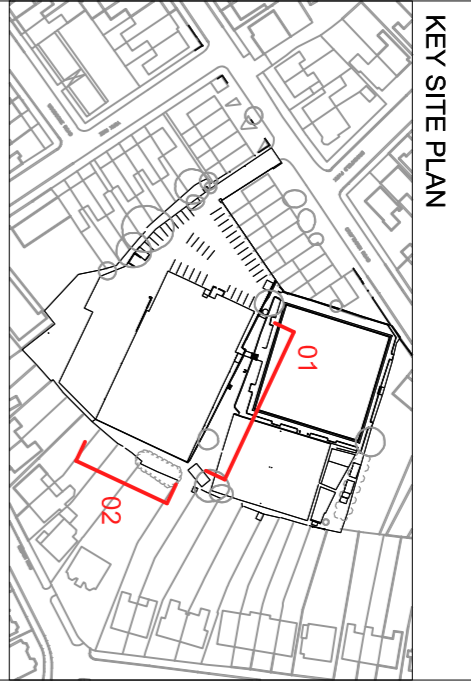

14-01-15	B	Planning Issue (EC) (BW)
09-12-14	A	Draft Issue (EC) (BW)
date	rev	revised/drawn/checker
PURPOSE OF ISSUE		
PLANNING		
Project		
Mansfield Bowling Club		
drawing		
Existing Elevations		
South-East, North-East		
drawing no	AA4437/2111	rev
drawn	EC	checked
scale @ A1/A3	1:100/1:200	date
22/09/2014		
PPA Architects ©	London	PPA
Smithfield Works	T +44 (0)20 7651 1200	
	F +44 (0)20 7651 1201	
	info@ppaarchitects.co.uk	