




© Crown copyright and database rights 2014
Ordnance Survey 0100031673

0m 20m 40m 60m 80m 100m
Location plan - scale 1:1250 @ A3

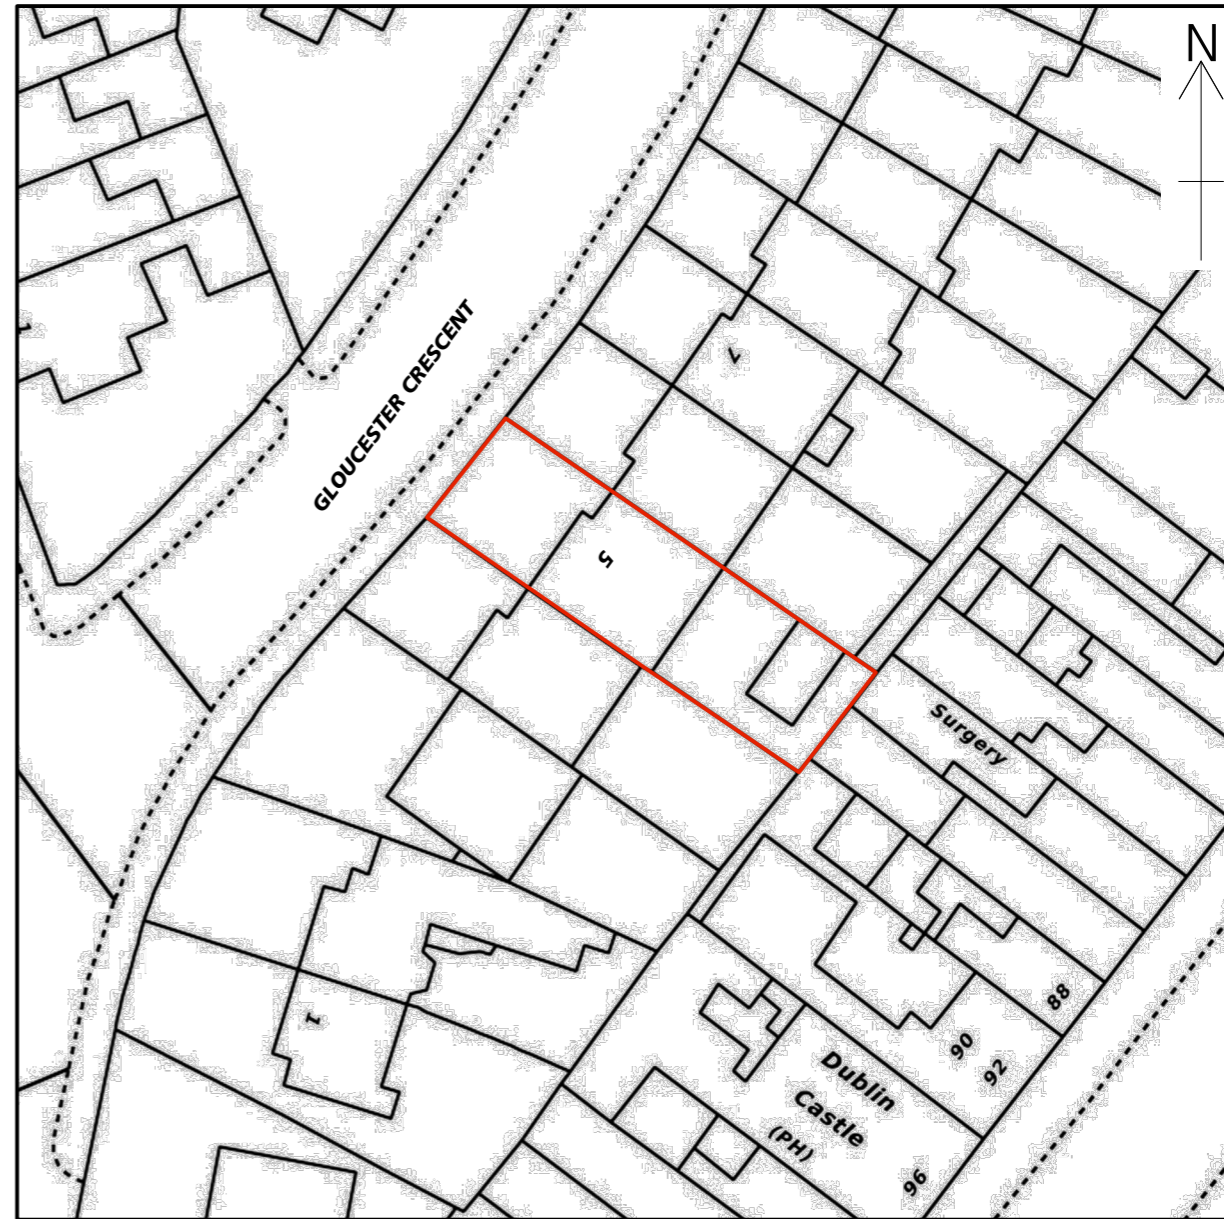


© Crown copyright and database rights 2014
Ordnance Survey 0100031673

Block plan - scale 1:500 @ A3

P2	Scale amended	31.03.15
P1	Planning Submission	14.10.14

REVISION DATE

PROJECT 5 Gloucester Crescent, London NW1 7DS	SCALE 1:1250/1:500 @A3	DWG No. 051_SP_001	 Unit 4 Canonbury Yard, Canonbury Business Centre, London N1 7BJ Tel: 020 3432 8620 / 07970 809 464 / 07825 772 194
DRAWING AS EXISTING Site Location & Block Plans	DATE October 2014	REVISION P2	