




existing plan

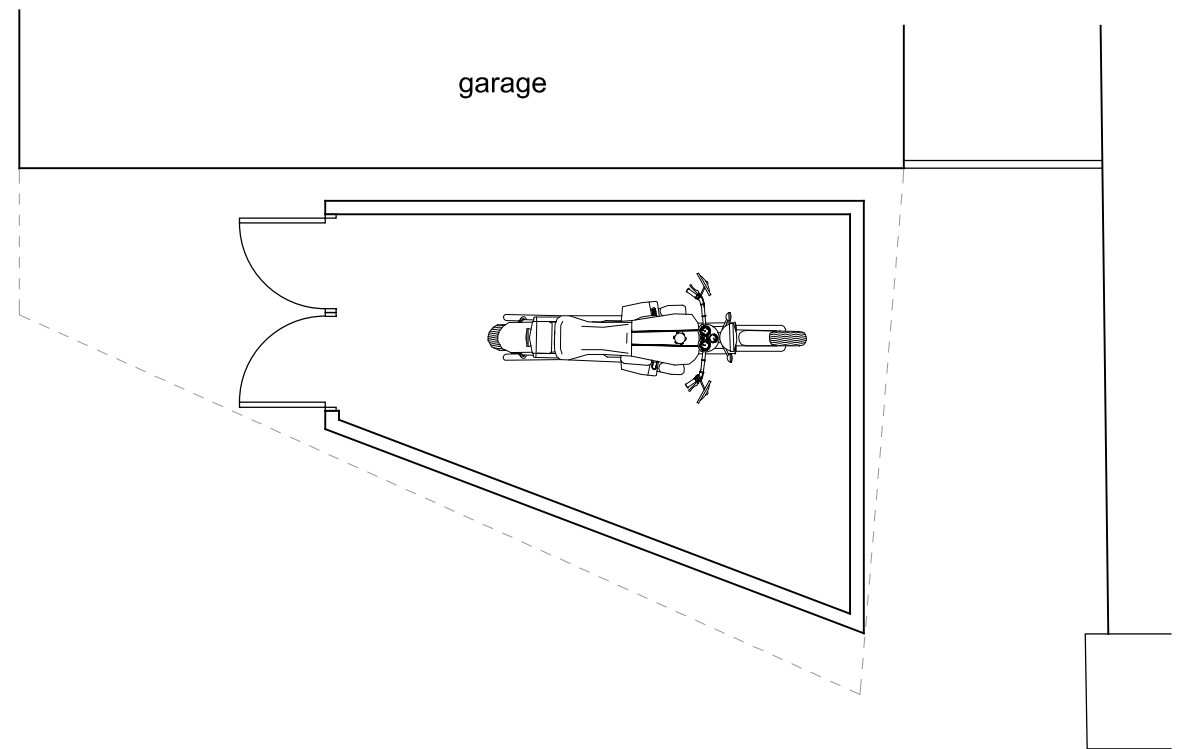


proposed plan

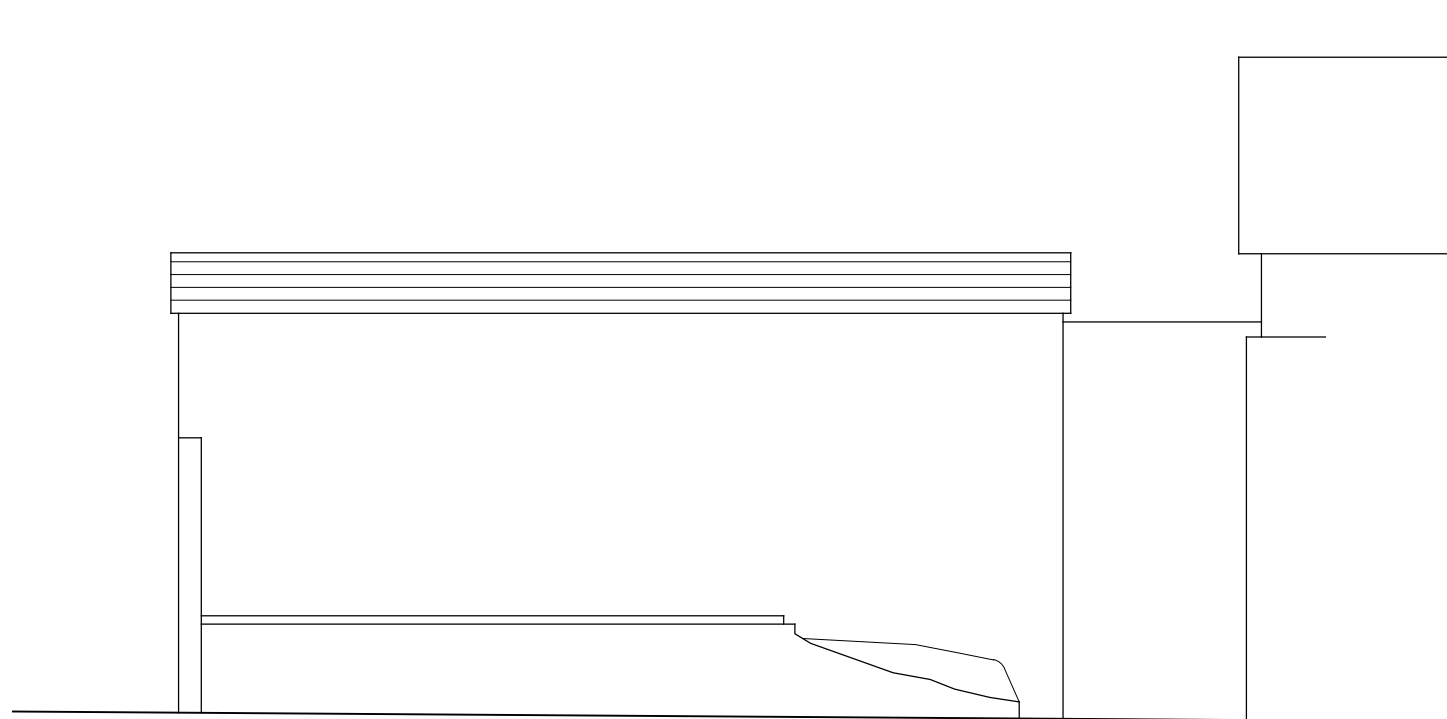

existing street elevation

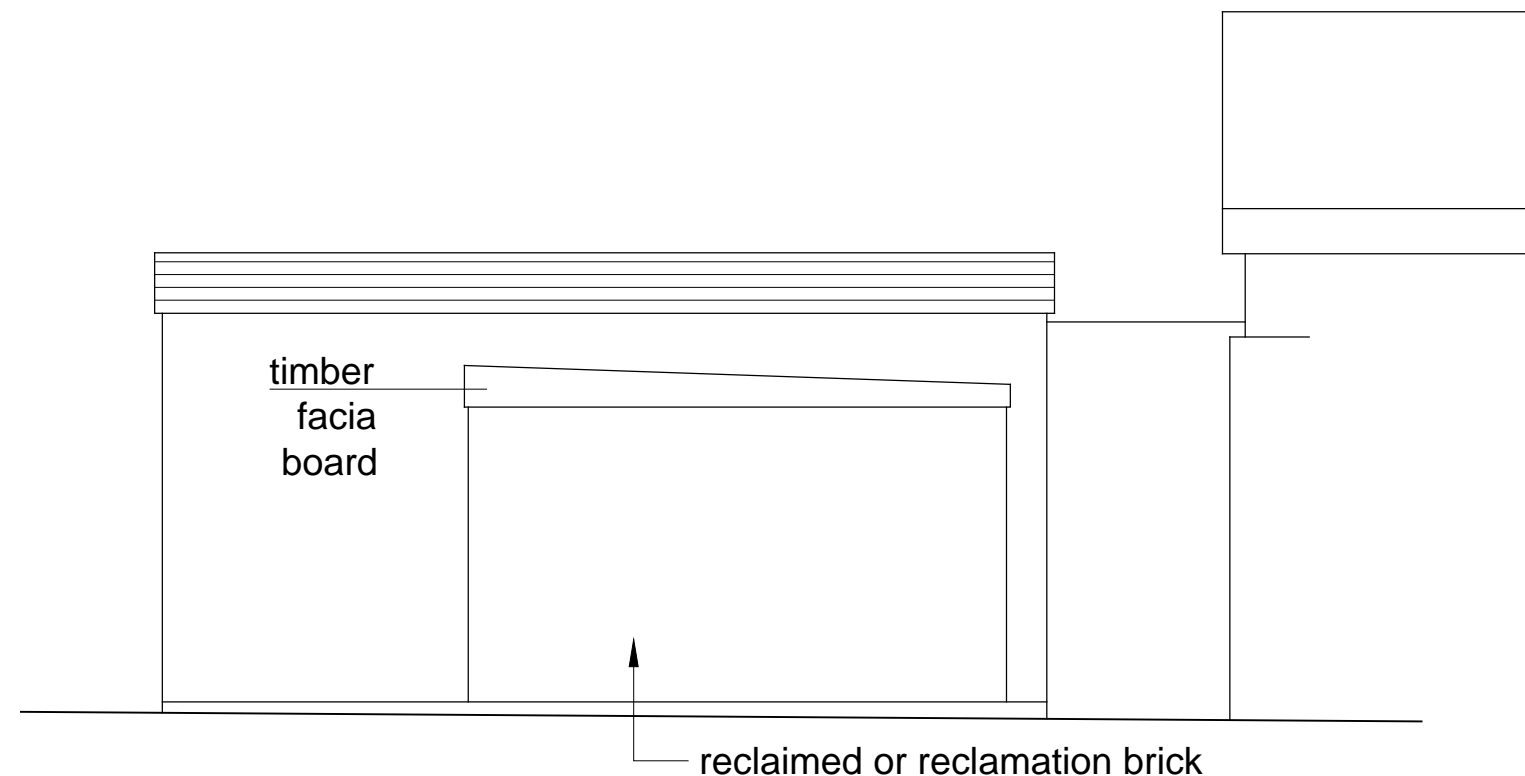

proposed street elevation

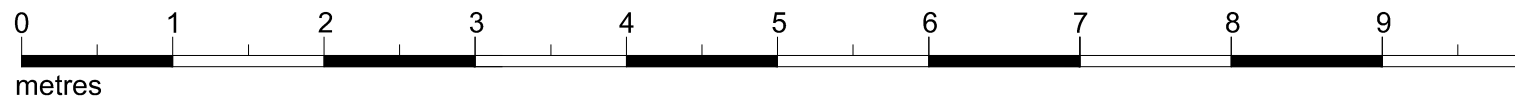

Do not scale off this drawing
Report all errors and omissions to the designer
Dimensions to be checked on site - these are not building drawings
Neighbouring properties not surveyed - indicative only

ANDOOI DESIGN LTD Andooi, Haut de St Pierre, 32230 Ladeveze-Ville, France tel: 0845 3884158, e-mail: mail@andooi.com		
DATE 26 Feb 2015	SCALE 1:50 @ A3	JOB.NO 532
PLANNING Plans, Elevations		DWG
Abbot's Place, LONDON NW6 4SS		P-1B