
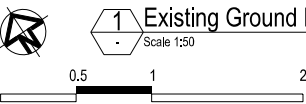


--- Site Boundary

Existing Structure

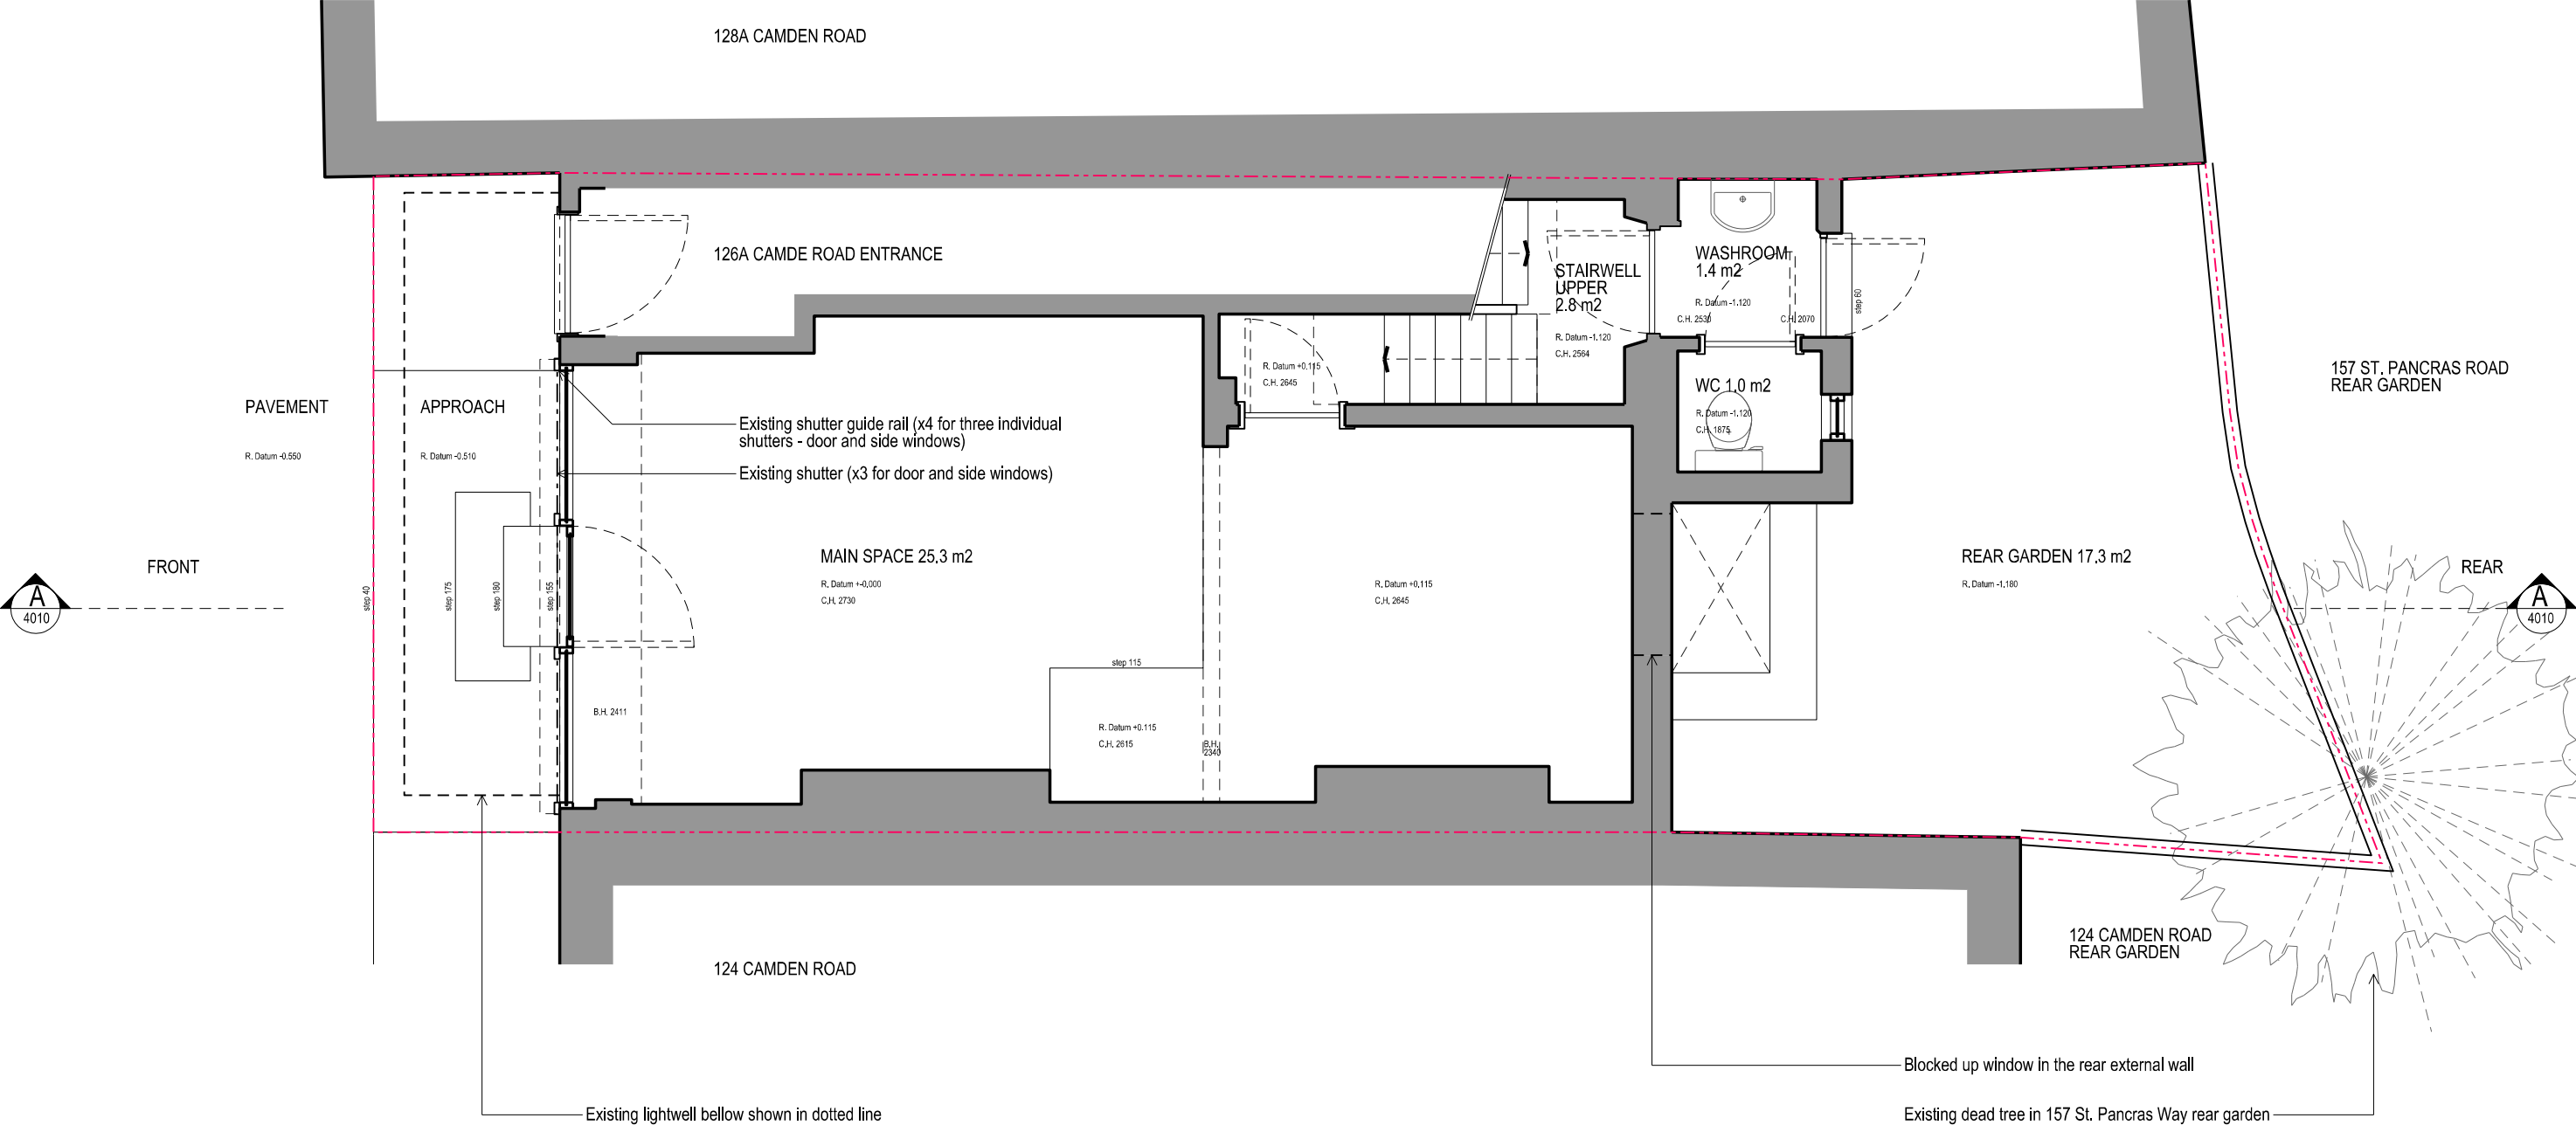

FOR INFORMATION ONLY

TwistInArchitecture COPYRIGHT AND NOTES DO NOT SCALE FROM THIS DRAWING. ALL DIMENSIONS TO BE VERIFIED ON SITE BY CONTRACTOR PRIOR TO COMMENCEMENT OF ANY SHOP DRAWINGS AND ANY WORKS ON SITE. REPORT ALL DISCREPANCIES TO THE ARCHITECT IMMEDIATELY. THIS DRAWING TO BE READ IN CONNECTION WITH ALL RELATED ARCHITECT/ ENGINEERS DRAWINGS/ DETAILS AND ALL OTHER RELEVANT INFORMATION.	Twist In Architecture LTD 70 Cowcross Street, London EC1M 6EJ T 079 88713108 info@twistinarchitecture.com www.twistinarchitecture.com	AMENDMENTS <table><thead><tr><th>REV</th><th>DATE</th><th>DESCRIPTION</th><th>BY</th></tr></thead></table>			REV	DATE	DESCRIPTION	BY	CONSULTANT(S)	AARON HORN	PROJECT 126 CAMDEN ROAD, LONDON NW1 9EE	DRAWING TITLE(S) EXISTING GROUND PLAN	SCALE 1:50 @ A3 PROJECT NUMBER TIA-CAM-0043 DRAWING NUMBER EX-A-2010	DRAWN TIA DATE MARCH 2015 REVISION /
	REV	DATE	DESCRIPTION	BY										