


--- Site Boundary
 Existing Structure

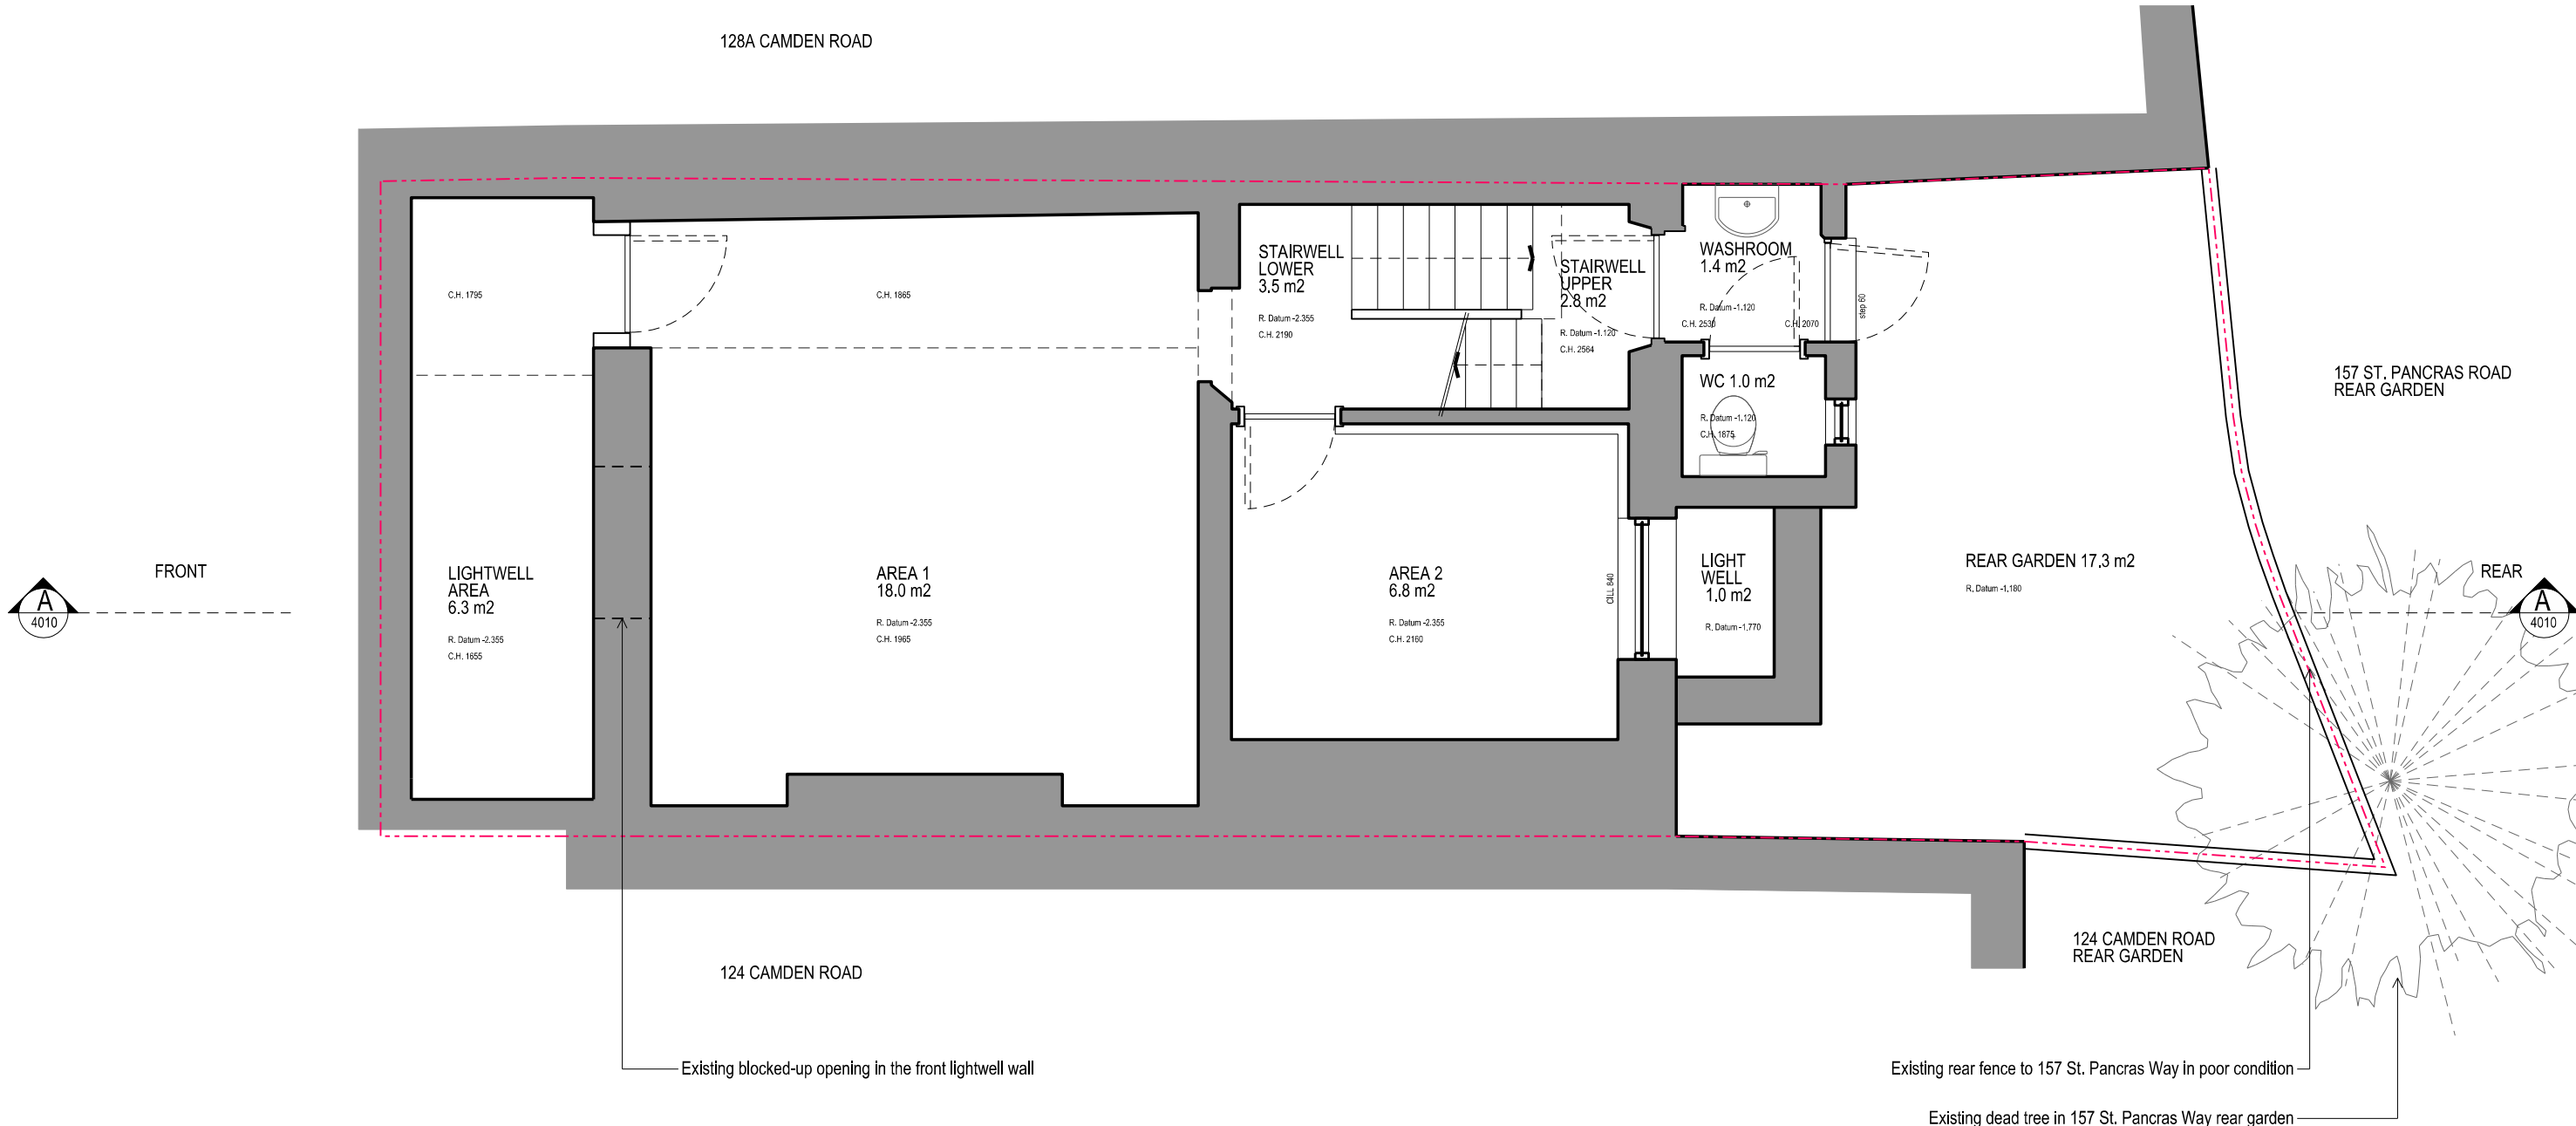

1 Existing Lower Ground Plan
 Scale 1:50

FOR INFORMATION ONLY

TwistInArchitecture <small>COPYRIGHT AND NOTES DO NOT SCALE FROM THIS DRAWING. ALL DIMENSIONS TO BE VERIFIED ON SITE BY CONTRACTOR PRIOR TO COMMENCEMENT OF ANY SHEET DRAWINGS AND ANY WORKS ON SITE. REPORT ALL DEFICIENCIES TO THE ARCHITECT IMMEDIATELY. THIS DRAWING TO BE READ IN CONJUNCTION WITH ALL RELATED ARCHITECT/ENGINEERS DRAWINGS/ DETAILS AND ALL OTHER RELEVANT INFORMATION.</small>	Twist In Architecture LTD 70 Cowcross Street, London EC1M 6EJ T 079 88713108 info@twistinarchitecture.com www.twistinarchitecture.com	AMENDMENTS <table border="1"> <thead> <tr> <th>REV</th> <th>DATE</th> <th>DESCRIPTION</th> <th>BY</th> </tr> </thead> <tbody> <tr> <td> </td> <td> </td> <td> </td> <td> </td> </tr> </tbody> </table>		REV	DATE	DESCRIPTION	BY					CONSULTANT(S) 	CLIENT(S) AARON HORN	PROJECT 126 CAMDEN ROAD, LONDON NW1 9EE	DRAWING TITLE(S) EXISTING LOWER GROUND PLAN	SCALE 1:50 @ A3	DRAWN TIA	CHECKED TIA
		REV	DATE	DESCRIPTION	BY													
PROJECT NUMBER TIA-CAM-0043	DATE MARCH 2015	DRAWING NUMBER EX-A-2011	REVISION /															