


--- Site Boundary  
 Existing Structure

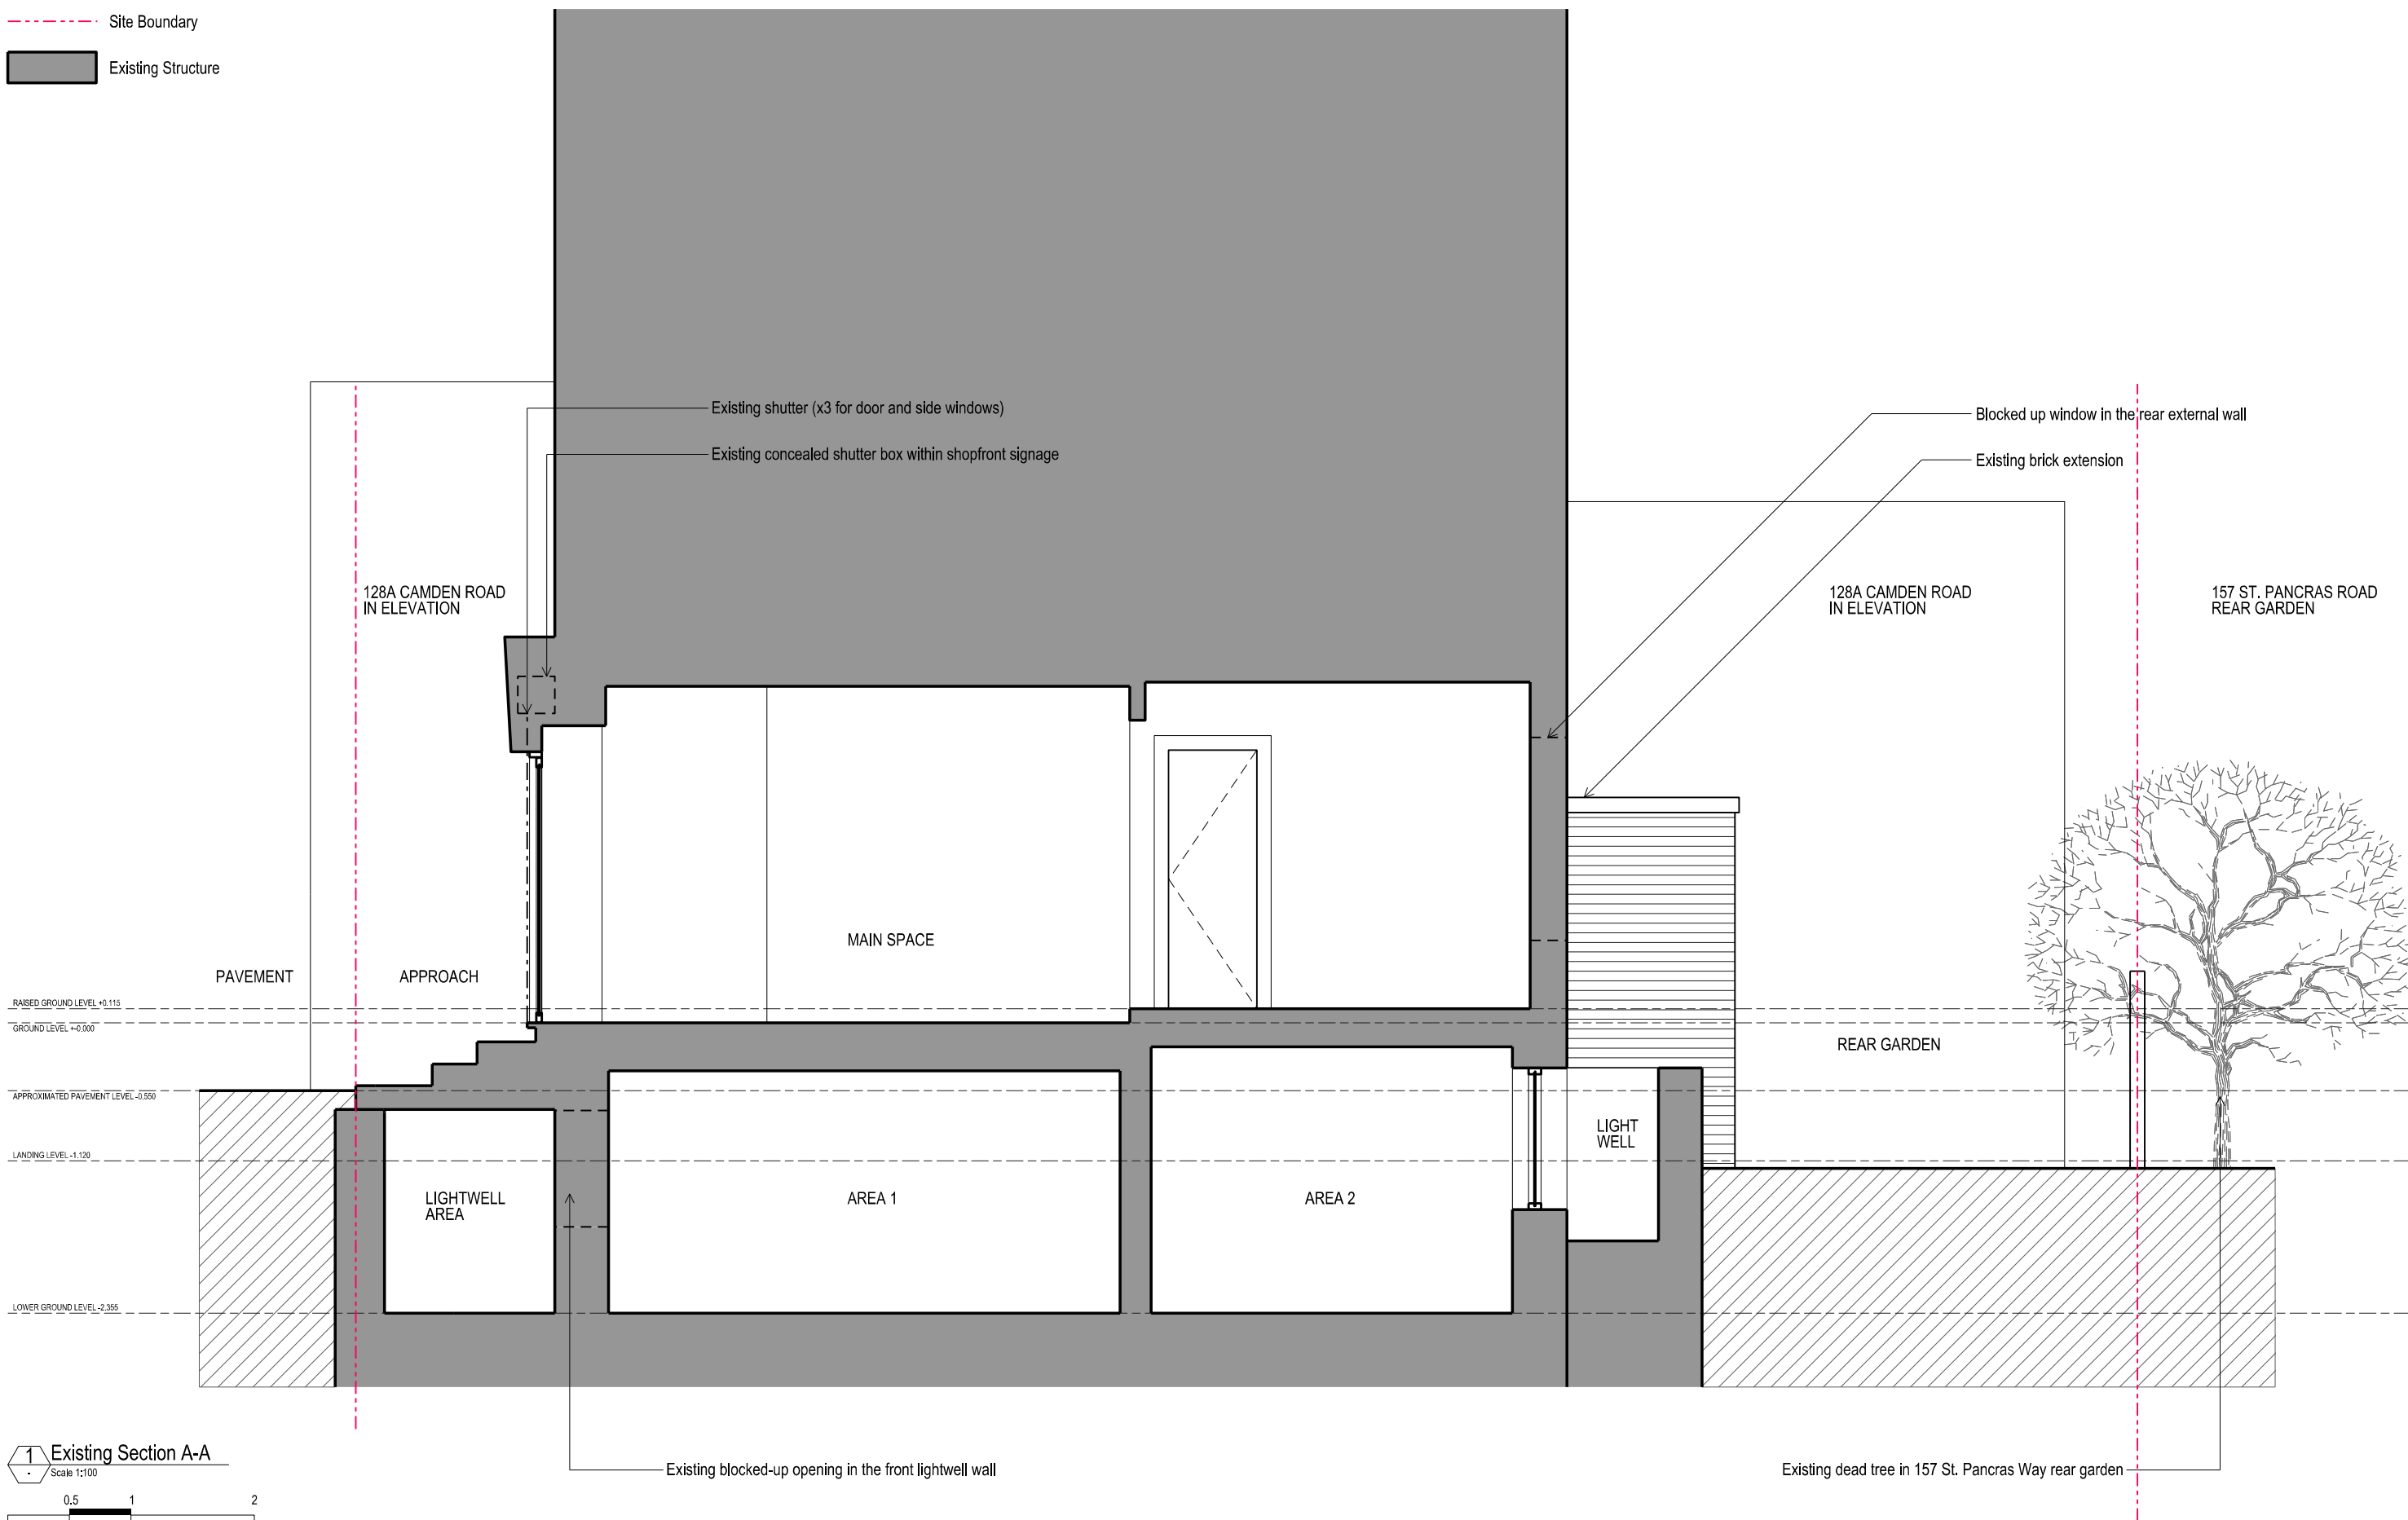

1 Existing Section A-A  
 Scale 1:100



FOR INFORMATION ONLY

<b>TwistInArchitecture</b> <small>COPYRIGHT AND NOTES          DO NOT SCALE FROM THIS DRAWING. ALL DIMENSIONS TO BE VERIFIED ON SITE BY CONTRACTOR          PRIOR TO COMMENCEMENT OF ANY SHOP DRAWINGS AND ANY WORKS ON SITE. REPORT ALL          DEVIATIONS TO THE ARCHITECT IMMEDIATELY.          THIS DRAWING TO BE READ IN CONJUNCTION WITH ALL RELATED ARCHITECT/ENGINEERS DRAWINGS/          DETAILS AND ALL OTHER RELEVANT INFORMATION.</small>	<b>Twist In Architecture LTD</b> 70 Cowcross Street, London EC1M 6EJ  T 079 88713108 info@twistinarchitecture.com www.twistinarchi.com	AMENDMENTS REV DATE DESCRIPTION BY		CONSULTANT(S)	CLIENT(S) AARON HORN	PROJECT 126 CAMDEN ROAD, LONDON NW1 9EE	DRAWING TITLE(S) EXISTING SECTION A-A	SCALE 1:100 @ A3	DRAWN TIA	CHECKED TIA
		PROJECT NUMBER TIA-CAM-0043		DATE MARCH 2015		DRAWING NUMBER EX-A-4010		REVISION /		