


- - - - - Site Boundary
- - - - - Structural Element to Remove
- - - - - Non Structural Element to Remove
- Existing Structure
- Proposed Structure

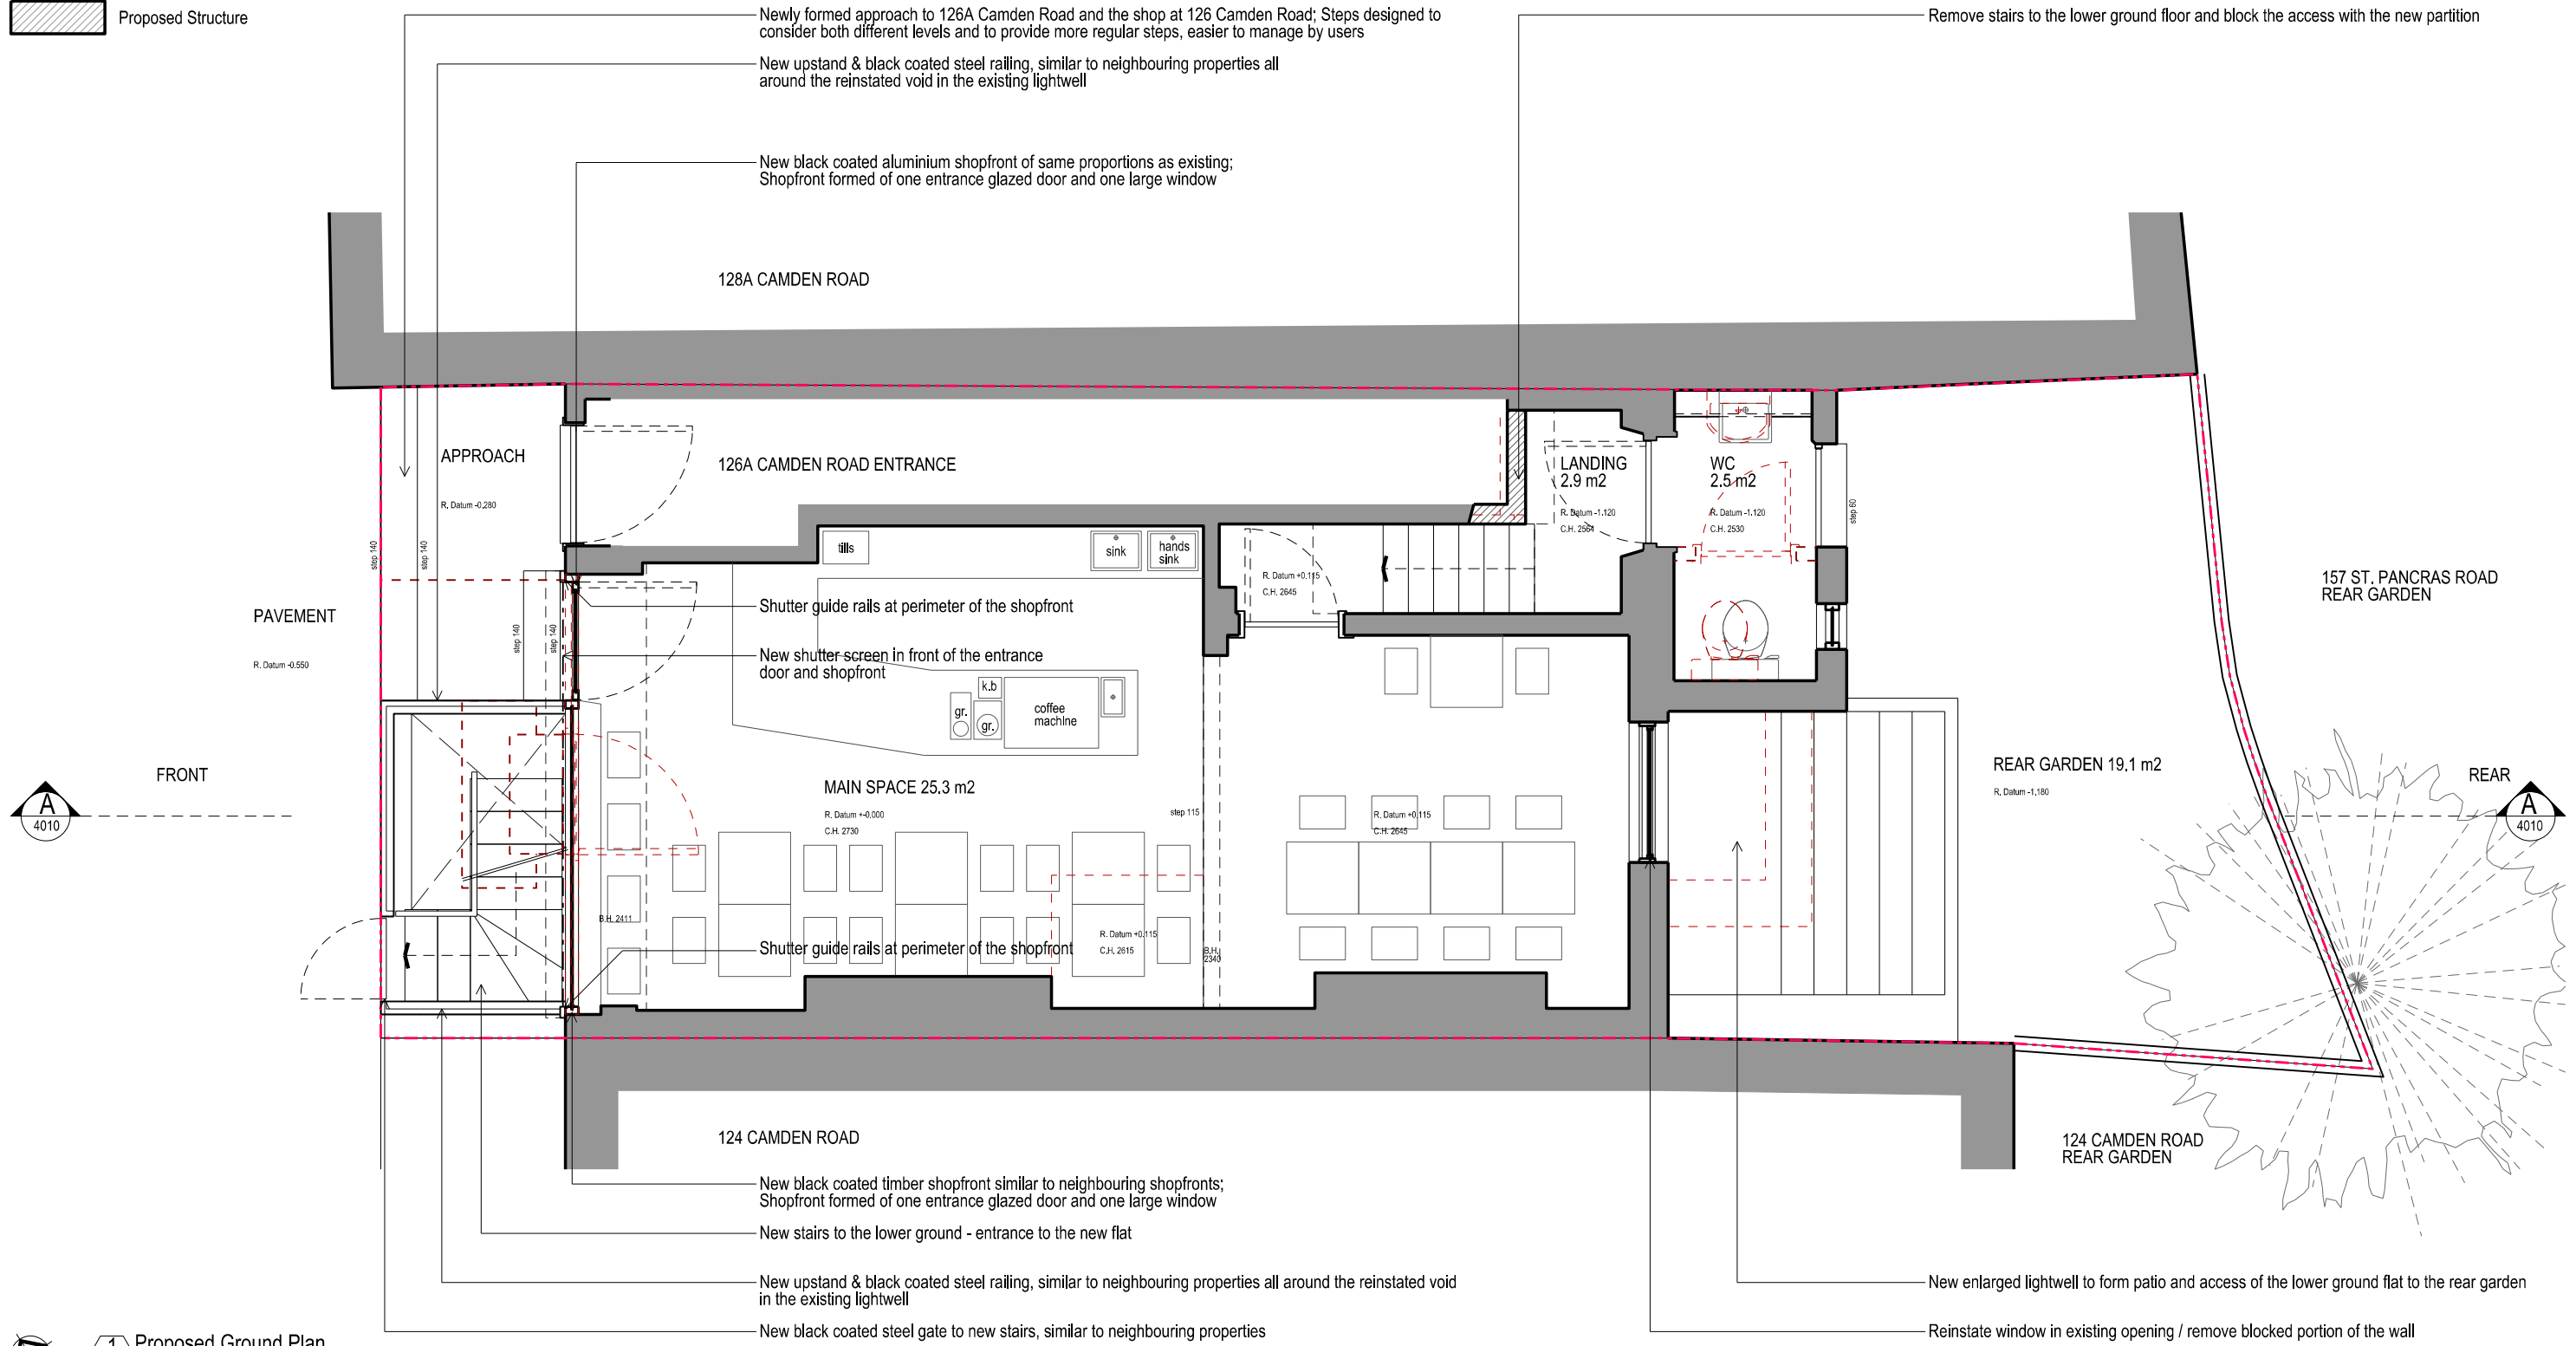

**1 Proposed Ground Plan**  
Scale 1:50

0.5 1 2

FOR INFORMATION ONLY

<p><b>TwistInArchitecture</b></p> <p><small>COPYRIGHT AND NOTES DO NOT SCALE FROM THIS DRAWING. ALL DIMENSIONS TO BE VERIFIED ON SITE BY CONTRACTOR PRIOR TO COMMENCEMENT OF ANY SHOP DRAWINGS AND ANY WORKS ON SITE. REPORT ALL DISCREPANCIES TO THE ARCHITECT IMMEDIATELY. THIS DRAWING TO BE READ IN CONJUNCTION WITH ALL RELATED ARCHITECT ENGINEERS DRAWINGS / DETAILS AND ALL OTHER RELEVANT INFORMATION.</small></p>	<p><b>Twist In Architecture LTD</b> 70 Cowcross Street, London EC1M 6EJ</p> <p>T 079 88713108 info@twistinarchitecture.com www.twistinarchiecture.com</p>	<table border="1" style="width: 100%; border-collapse: collapse;"> <thead> <tr> <th colspan="3">AMENDMENTS</th> <th>CONSULTANT(S)</th> </tr> <tr> <th>REV</th> <th>DATE</th> <th>DESCRIPTION</th> <th>BY</th> </tr> </thead> <tbody> <tr> <td> </td> <td> </td> <td> </td> <td> </td> </tr> </tbody> </table>	AMENDMENTS			CONSULTANT(S)	REV	DATE	DESCRIPTION	BY					<p>CLIENT(S) <b>AARON HORN</b></p>	<p>PROJECT <b>126 CAMDEN ROAD, LONDON NW1 9EE</b></p>	<p>DRAWING TITLE(S) <b>PROPOSED GROUND PLAN</b></p>	<table border="1" style="width: 100%; border-collapse: collapse;"> <tr> <td>SCALE <b>1:50 @ A3</b></td> <td>DRAWN <b>TIA</b></td> <td>CHECKED <b>TIA</b></td> </tr> <tr> <td>PROJECT NUMBER <b>TIA-CAM-0043</b></td> <td colspan="2">DATE <b>MARCH 2015</b></td> </tr> <tr> <td>DRAWING NUMBER <b>PA-A-2010</b></td> <td colspan="2">REVISION <b>/</b></td> </tr> </table>	SCALE <b>1:50 @ A3</b>	DRAWN <b>TIA</b>	CHECKED <b>TIA</b>	PROJECT NUMBER <b>TIA-CAM-0043</b>	DATE <b>MARCH 2015</b>		DRAWING NUMBER <b>PA-A-2010</b>	REVISION <b>/</b>	
	AMENDMENTS			CONSULTANT(S)																							
REV	DATE	DESCRIPTION	BY																								
SCALE <b>1:50 @ A3</b>	DRAWN <b>TIA</b>	CHECKED <b>TIA</b>																									
PROJECT NUMBER <b>TIA-CAM-0043</b>	DATE <b>MARCH 2015</b>																										
DRAWING NUMBER <b>PA-A-2010</b>	REVISION <b>/</b>																										
<p>FOR INFORMATION ONLY</p>																											