


- - - - - Site Boundary
- - - - - Structural Element to Remove
- - - - - Non Structural Element to Remove
- Existing Structure
- Proposed Structure

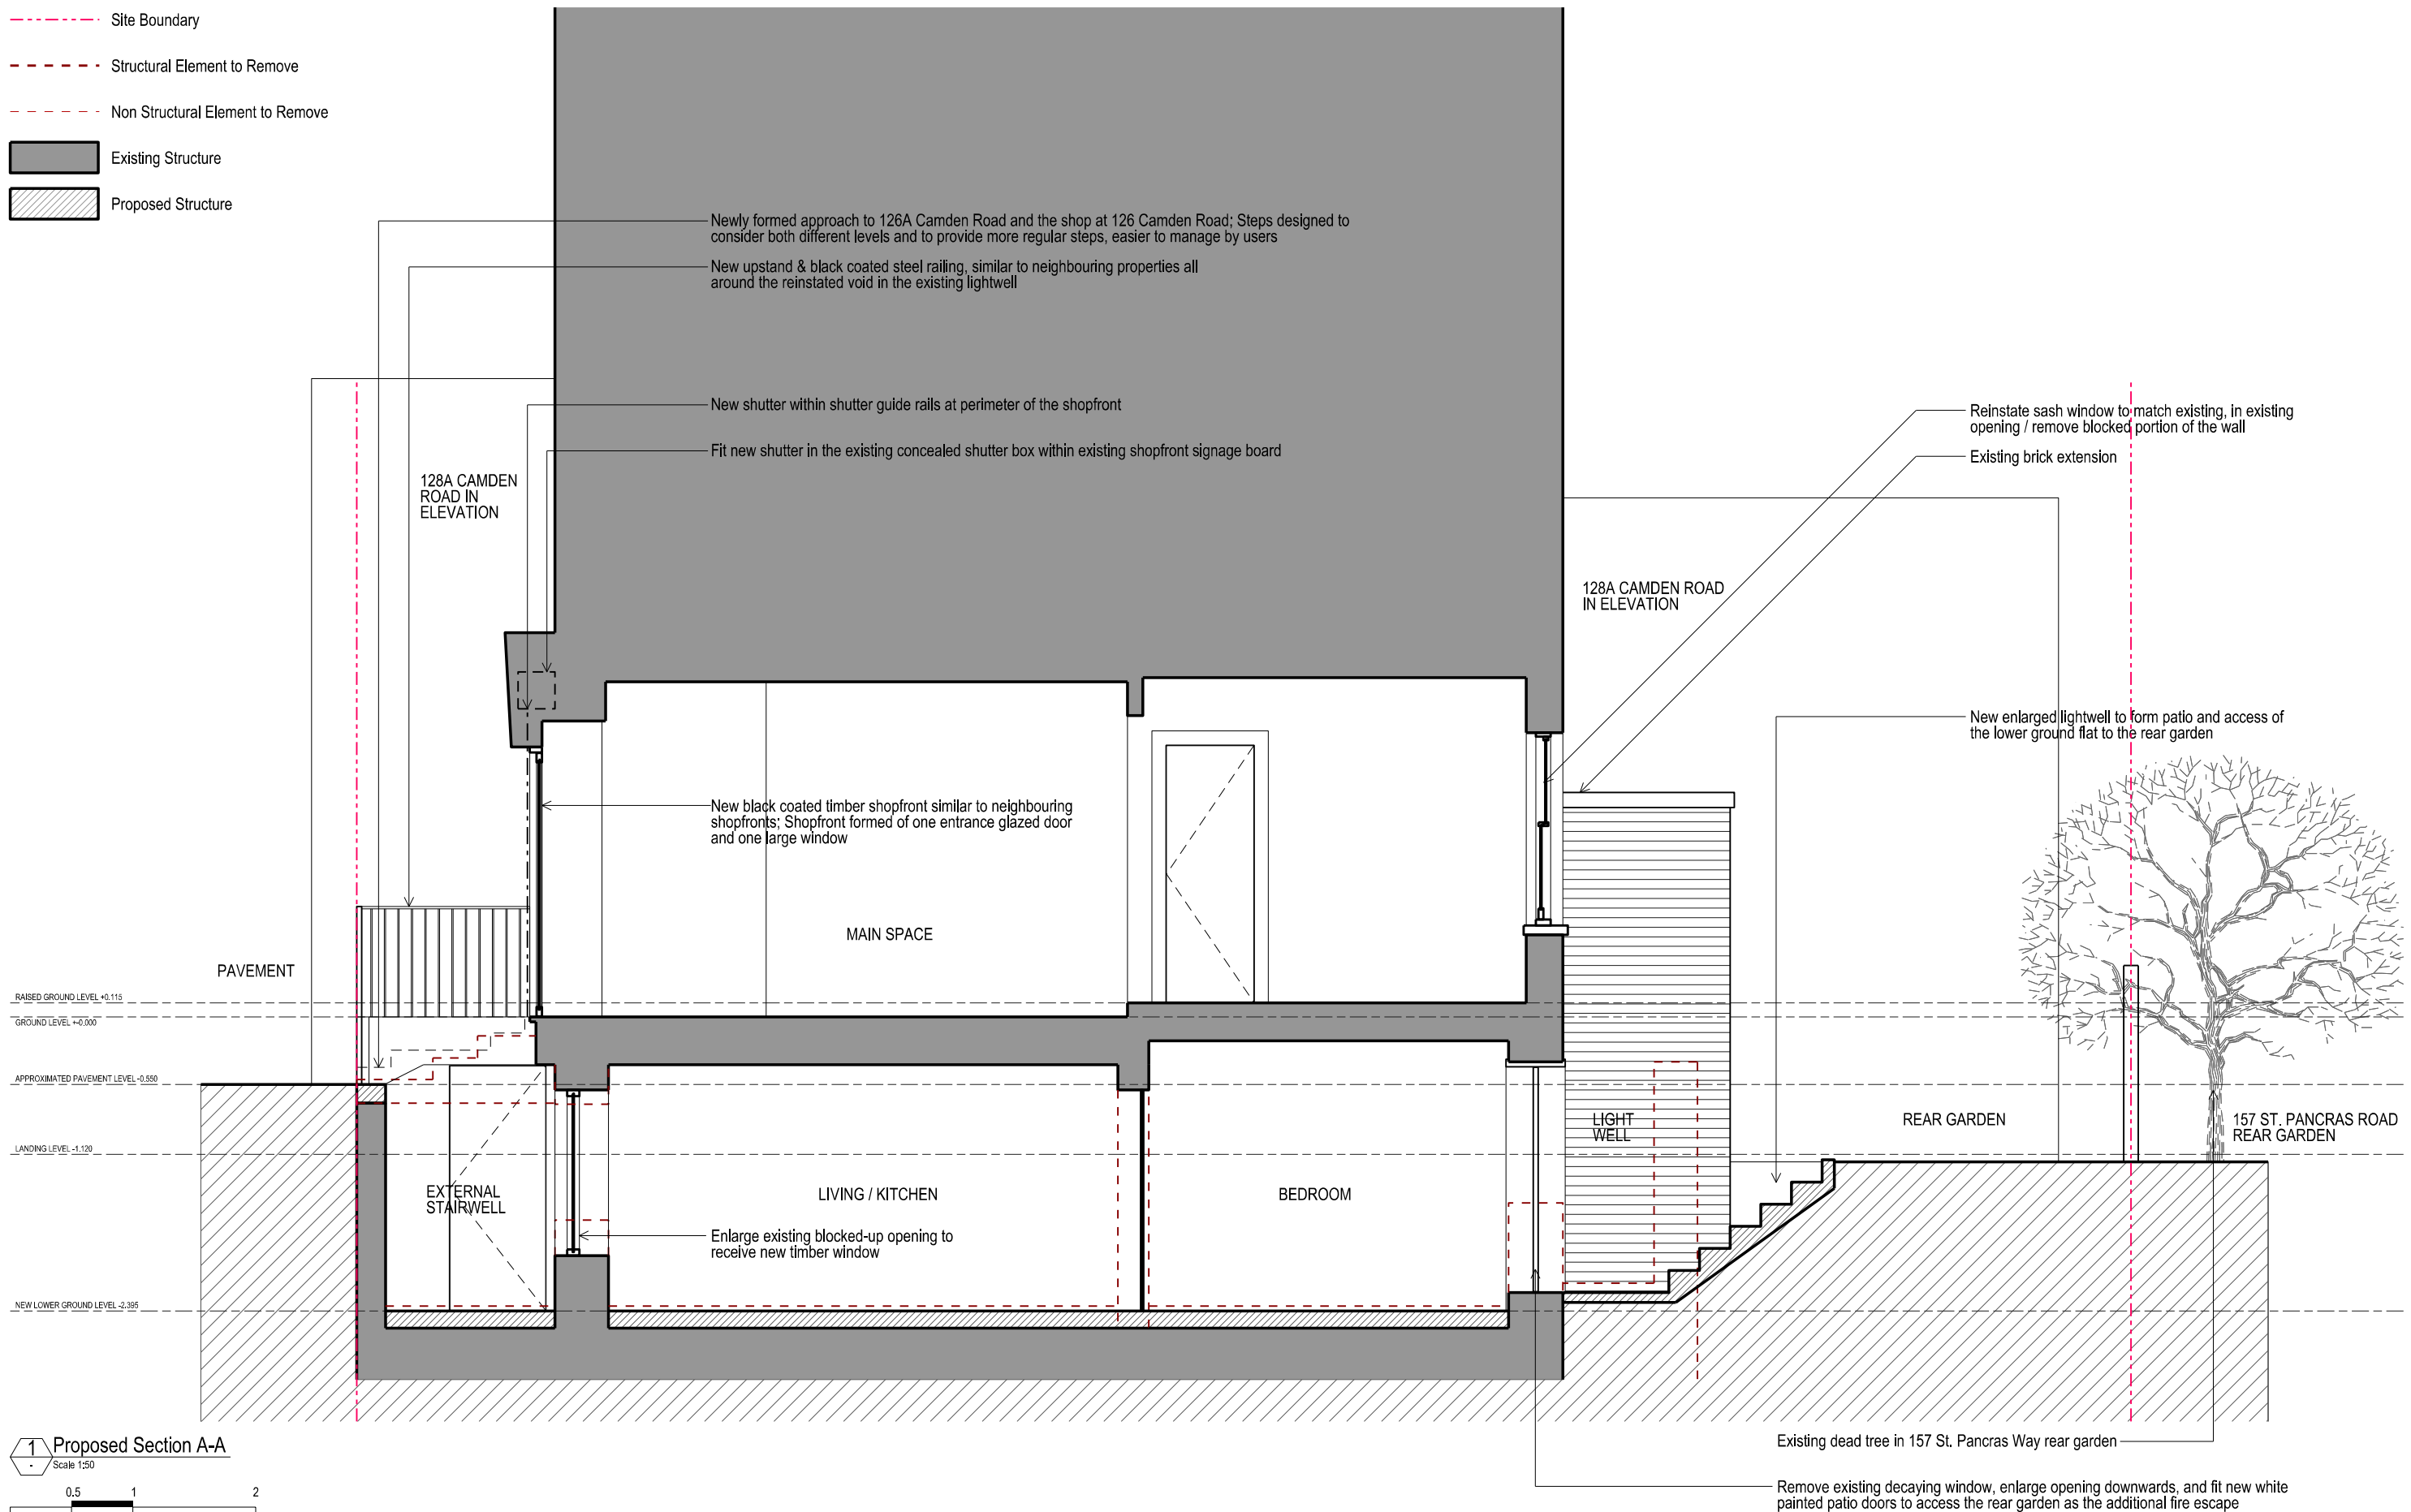

1 Proposed Section A-A
Scale 1:50



FOR INFORMATION ONLY

TwistInArchitecture

Twist In Architecture LTD
70 Cowcross Street, London EC1M 6EJ

T 079 88713108
info@twistinarchitecture.com
www.twistinarchitecture.com

AMENDMENTS			
REV	DATE	DESCRIPTION	BY

CONSULTANT(S)	

CLIENT(S)
AARON HORN

PROJECT
126 CAMDEN ROAD, LONDON NW1 9EE

DRAWING TITLE(S)
PROPOSED SECTION A-A

SCALE	DRAWN	CHECKED
1:50 @ A3	TIA	TIA
PROJECT NUMBER	DATE	
TIA-CAM-0043	MARCH 2015	
DRAWING NUMBER	REVISION	
PA-A-4010	/	

COPYRIGHT AND NOTES
DO NOT SCALE FROM THIS DRAWING. ALL DIMENSIONS TO BE VERIFIED ON SITE BY CONTRACTOR
PRIOR TO COMMENCEMENT OF ANY SHOP DRAWINGS AND ANY WORKS ON SITE. REPORT ALL
DISCREPANCIES TO THE ARCHITECT IMMEDIATELY.
THIS DRAWING TO BE READ IN CONJUNCTION WITH ALL RELATED ARCHITECT/ENGINEERS DRAWINGS/
DETAILS AND ALL OTHER RELEVANT INFORMATION.