


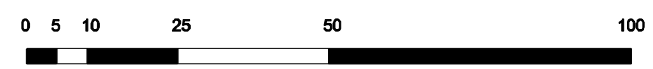

Application site  
area : 107.5 m2




**kingconroy**architects  
ARCHITECTURE URBAN DESIGN PLANNING INTERIORS  
city temple holborn viaduct london EC1A 2DE  
t: +44 (0) 20 3151 5145 w: www.kingconroy.com

client :  
MR R. BIJLANI  
38 Chalcot Road  
London  
NW1 8LP

consultant 1 :  
SAVILLS  
33 Margaret Street  
London  
W1G 0JD

consultant 2 :  
-

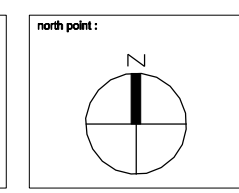

revisions / notes :  
- : Revision notes 00.00.15

PROJECT TITLE : 38 CHALCOT ROAD  
ADDRESS : 38 CHALCOT ROAD, LONDON, NW1 8LP  
DRAWING TITLE : SITE LOCATION PLAN  
SCALE : 1:1250  
DATE : 23.02.15  
DRAWN : AN  
CHECKED : JK  
STATUS : PLANNING

drawing number :	revision :
14047   PL00   001	-
project reference	drawing series
series number	A3 SHEET