




01 New Timber Staircase Plan

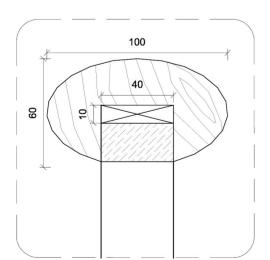


04 Detail A - Balustrade Section

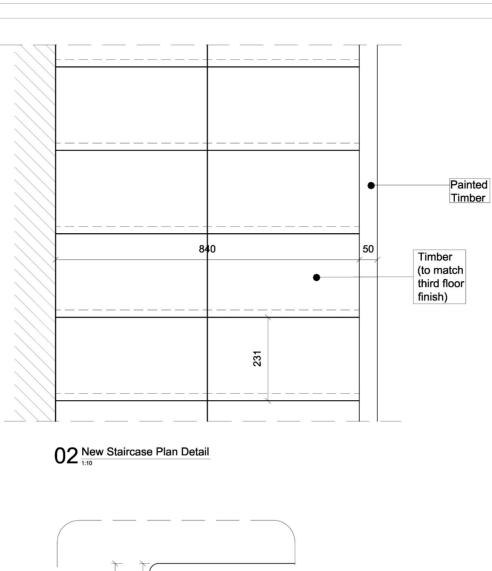

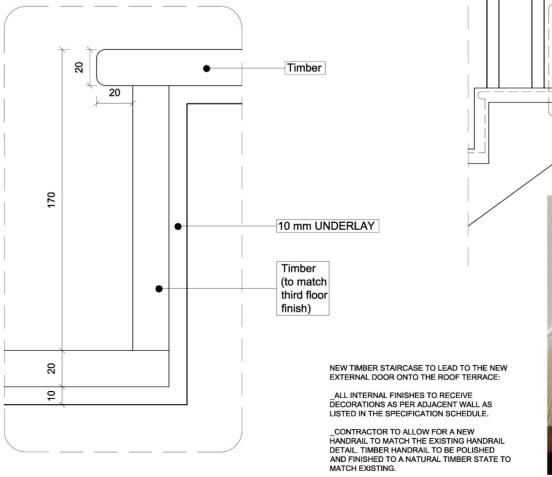

 $05^{\frac{Detail\ B\ -\ Step\ Section}{1:2}}$

_STAIR EDGE TIMBER TO BE STAIR BULLNOSE DETAIL (AS PER SHOWN IN DRAWING A2010)

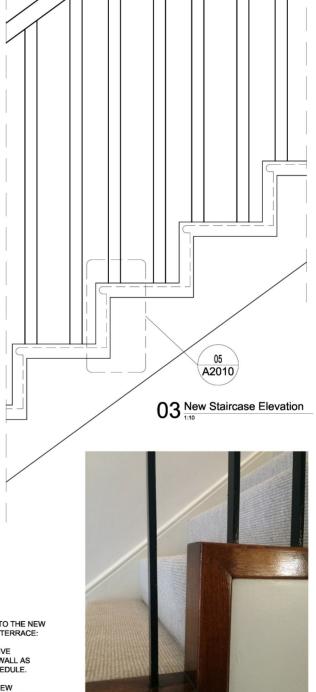

06 Detail of Existing staircase to be matched

Painted Timber

04 A2010

The content of this document is strictly CONFIDENTIAL. Any unauthorised copying, disclosure or distribution of the material and information in this document is strictly forbidden.

All measurements are to be checked and confirmed on site by the contractor.

All dimensions are in mm unless otherwise stated.

FOR INFORMATION ONLY



T +44 20 7349 7199

INTERIOR**DESIGN**

TB

10 Chester Terrace

New Timber Staircase to Roof Terrace

Job No	Originator	Scale 1:10 @ A3	Number	Revision 00	
Date	Location	Drawn by	A2012)	
31.03.15	_	_	712012		