


Painted mild steel screen
formed from 50 x 50mm 'I' sections
fixed to floor and wall with
clear glazed panels between

3

1 Screen Plan

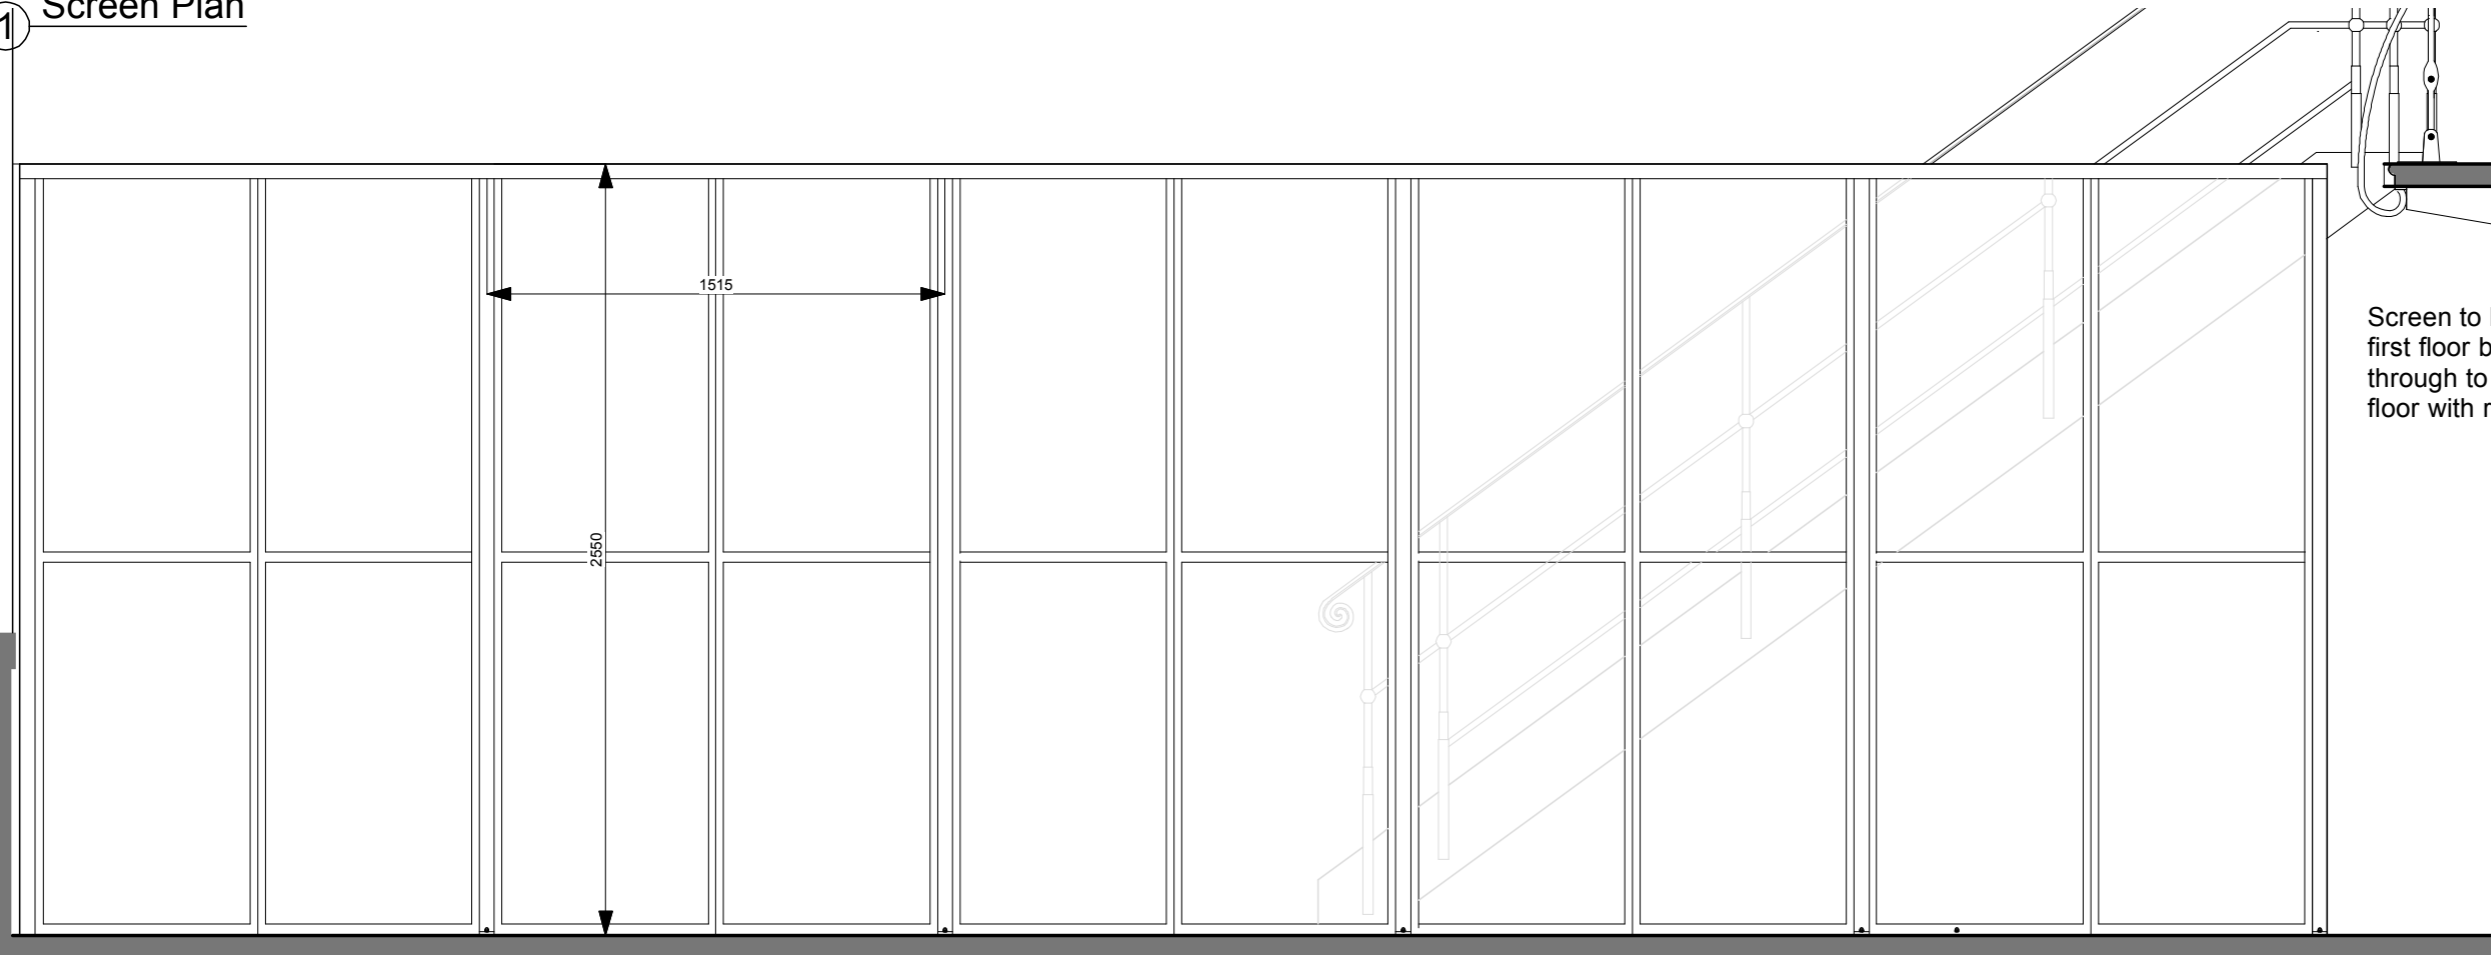

2 Elevation



Project Title		Casual Dining Company EVERSHOLT STREET LONDON		Drawing Title		Proposed Screen Details	
Design Firm		TYPE3 studio www.type3studio.com studio@type3studio.com		Consultant			
Scale		Sheet Scale		Drawing No.		1407/AA/0801 — of —	
Designed By	T3s	Date	March 2015	No.	1	Date	28/1/15
Drawn By	T3s	Revision		No.	2	Date	13/3/15
Checked By	T3s	Project ID	1407	PLANNING SUBMISSION For Comment			
Reviewed By	T3s	Drawing Code					
Submitted By	T3s	CAD File Name	1407 Eversholt St.				
Project Name	Stream Prop. Ltd.	For Draw	00/00/00				
Revision Notes				Revision Notes			
Zone				Zone			
Appr				Appr			