



NOTES:
 1. Do not scale drawings
 2. All dimensional discrepancies to be reported to architect
 3. The contractor must check all dimensions on site before construction / fabrication
 THIS DRAWING HAS BEEN PREPARED BY DS DESIGN SOLUTIONS AND THE DATA CONTAINED HEREIN MAY BE USED OR REPRODUCED ONLY WITH DS DESIGN SOLUTIONS' APPROVAL.

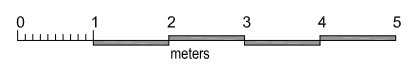

site boundary

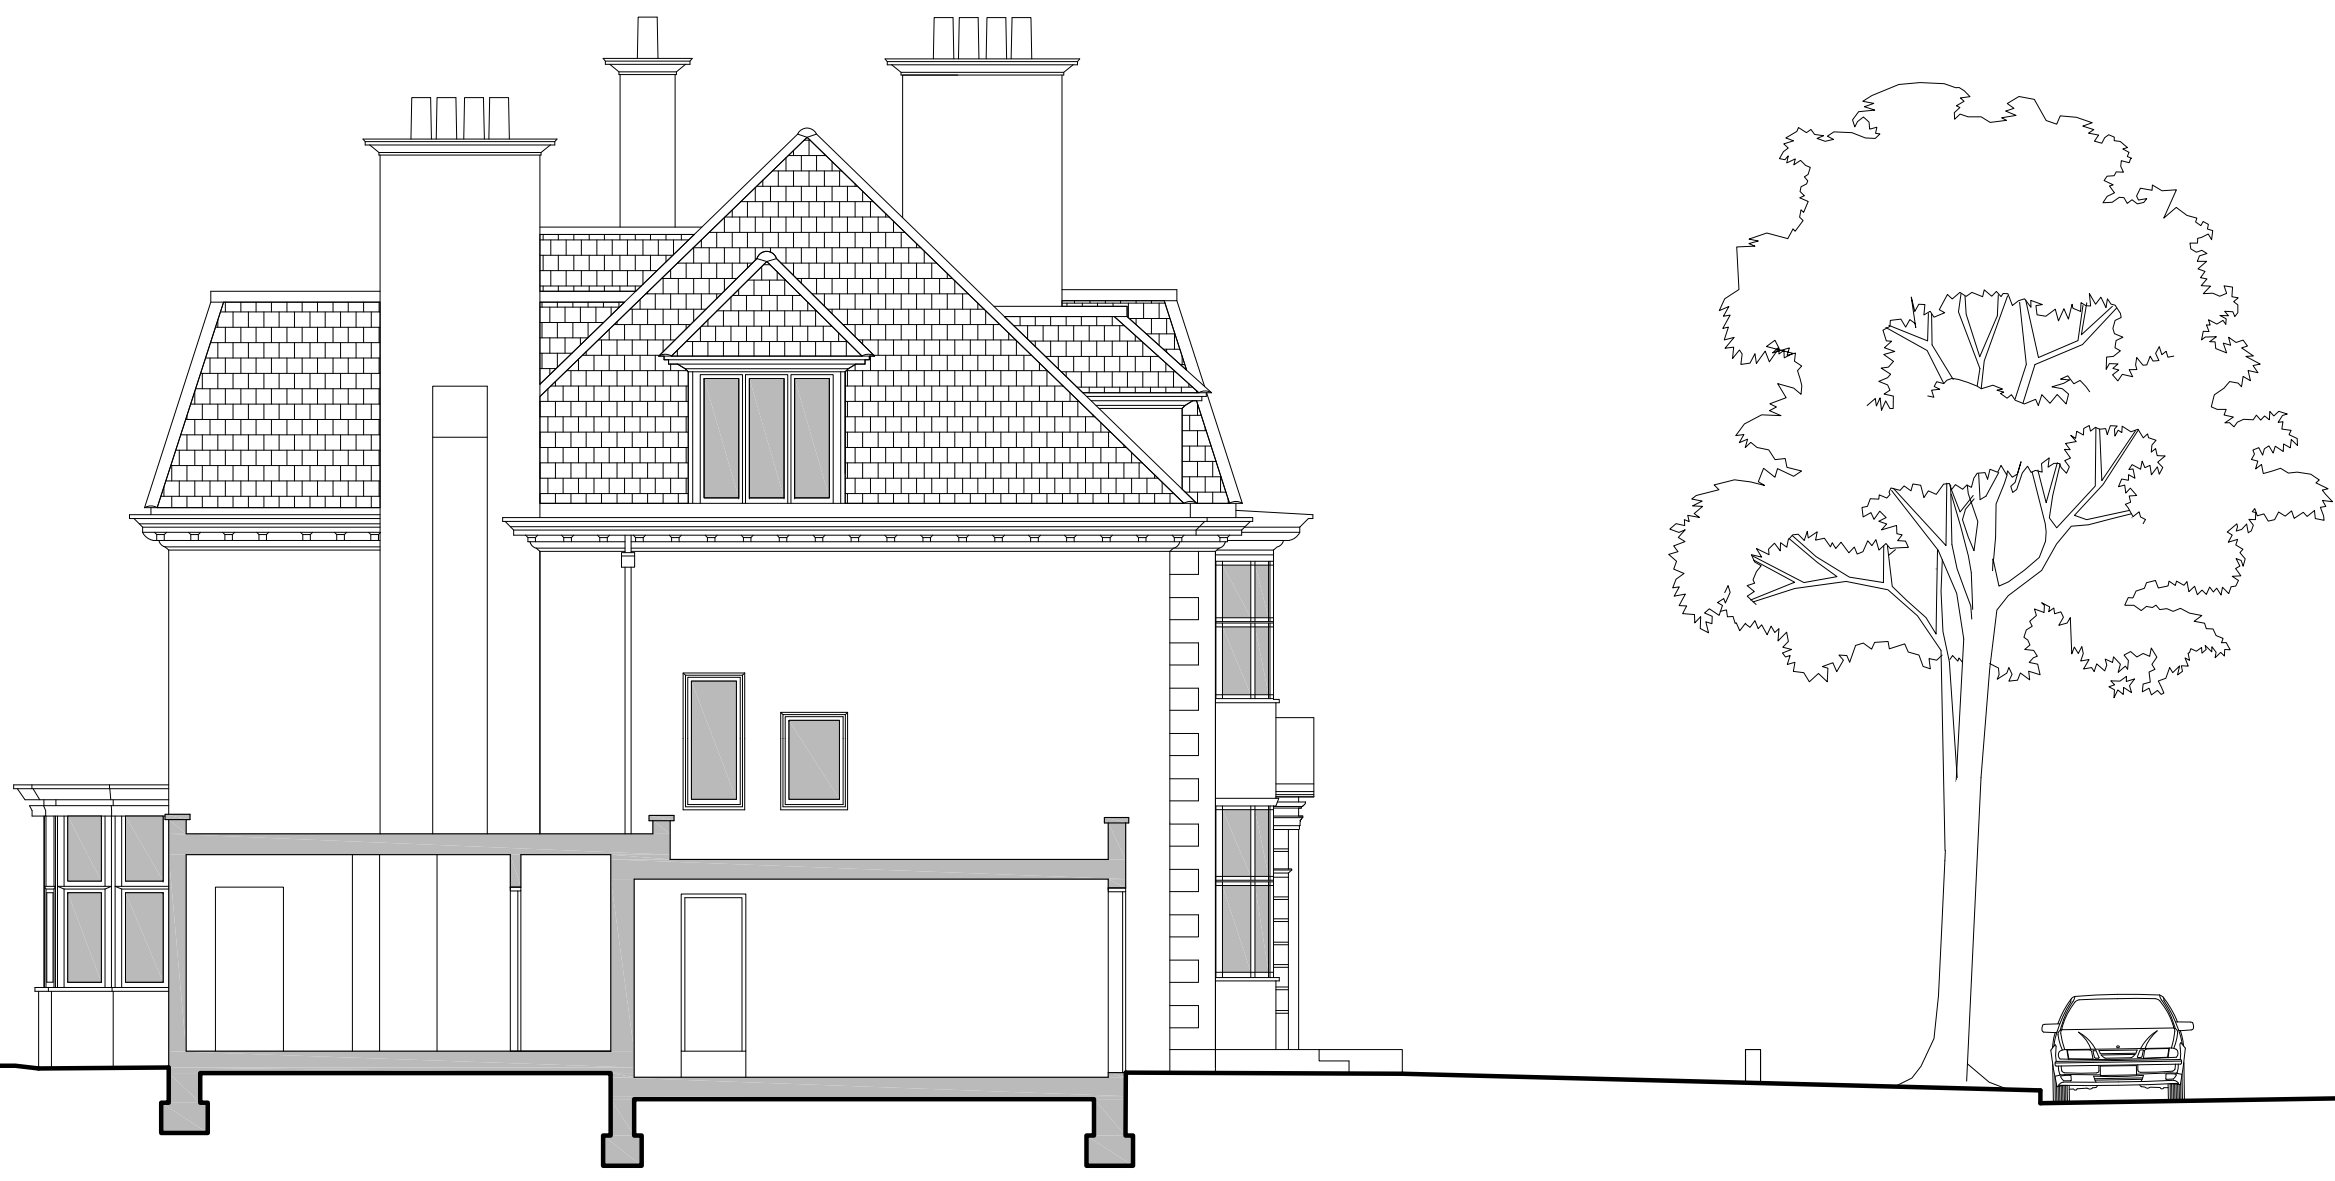

Existing Section Z
 Scale 1:50 @A1

--	--	--	--	--

Rev.	Description	Date	Signed	Checked
------	-------------	------	--------	---------

Issued For
PLANNING

Drawing Scale = 1:50 @ A1
 1:100 @ A3

Project
 48 Elsworth Road
 London NW3

Drawing Title
 Existing Section Z

DS 561 Finchley Road
 London NW3 7BJ
 Phone 020 7433 3939
 Fax 020 7794 4279
 design solutions www.DesignSolutionsUK.com

North 	Scale	1:100 @ A3	Drawn by	IP	
	Date	30.03.2015	Checked by	DS	
Project no.	14/0296	Drawing no.	23	Revision	01